
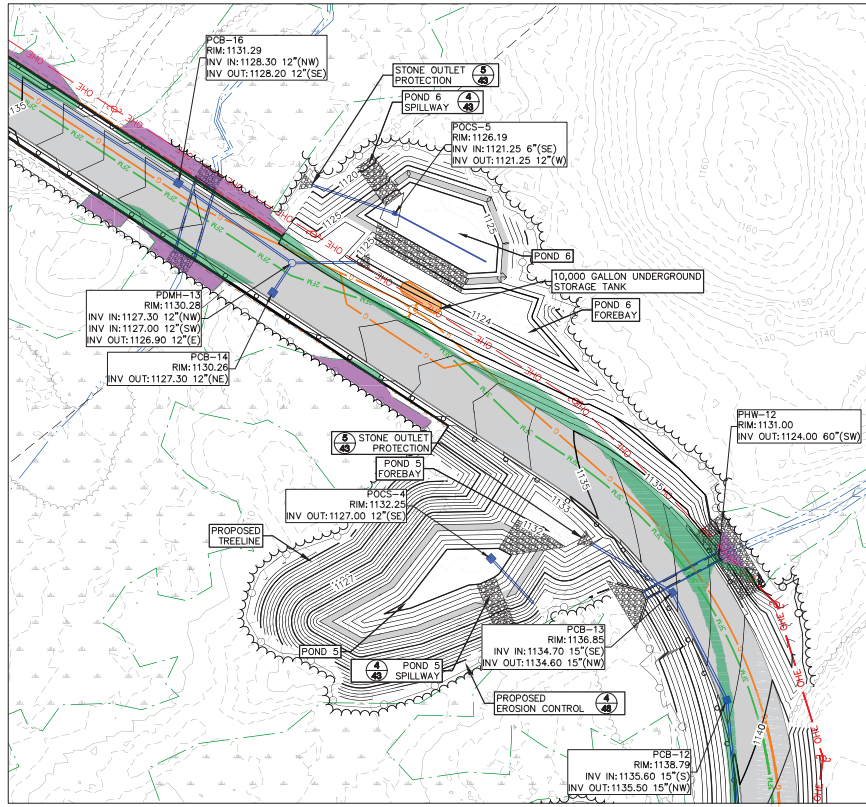


Note:
Refer to Sheet 6 for notes and legend.

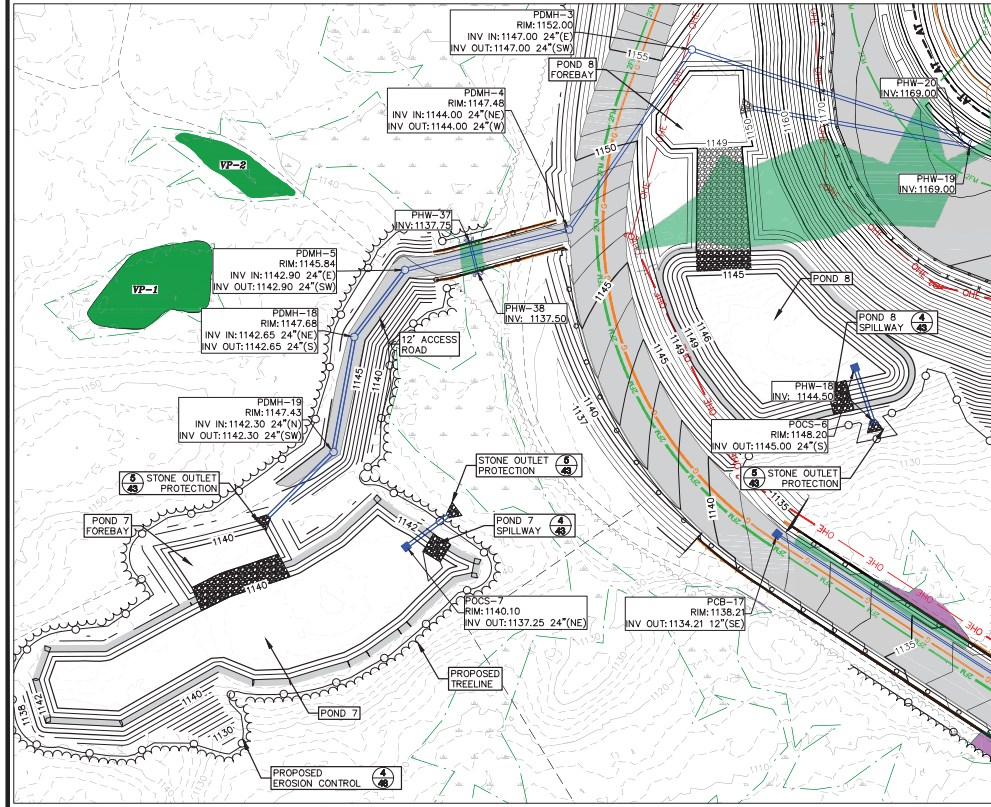

		CMAA ENGINEERS CIVIL/ENVIRONMENTAL/STRUCTURAL Portsmouth, NH • Manchester, NH • Portland, ME 603/431-6186 • 603/627-0708 • 207/541-4225 c.m.a.a.e.n.g.i.n.e.e.r.s.,c.o.m	
		PROJECT NO. 1101 DATE: October 2023 DRAWN BY: JTO CHECKED BY: JTO APPROVED BY: AUS SCALE: 1" = 40' SHEET: 10 OF 50	
Granite State Landfill, LLC Dalton, New Hampshire Permitting Plan Set		Stormwater Ponds Grading and Drainage Plan 2	
drawing no. G&D-3		sheet: 10 of 50	