



DOUGLAS DRIVE PIPE TABLE						
PIPE NAME	TYPE	SIZE (IN)	SLOPE (%)	LENGTH (FT)*	START INVERT	END INVERT
DDP2	12 inch Corrugated HDPE Pipe	12"	0.66%	38	1097.00	1096.75
DDP12	6 inch Corrugated HDPE Pipe	6"	0.55%	45	1097.25	1097.00
DDP14	15 inch Corrugated HDPE Pipe	15"	1.95%	128	1104.00	1101.50
DDP15	18 inch Corrugated HDPE Pipe	18"	0.55%	55	1100.00	1099.70

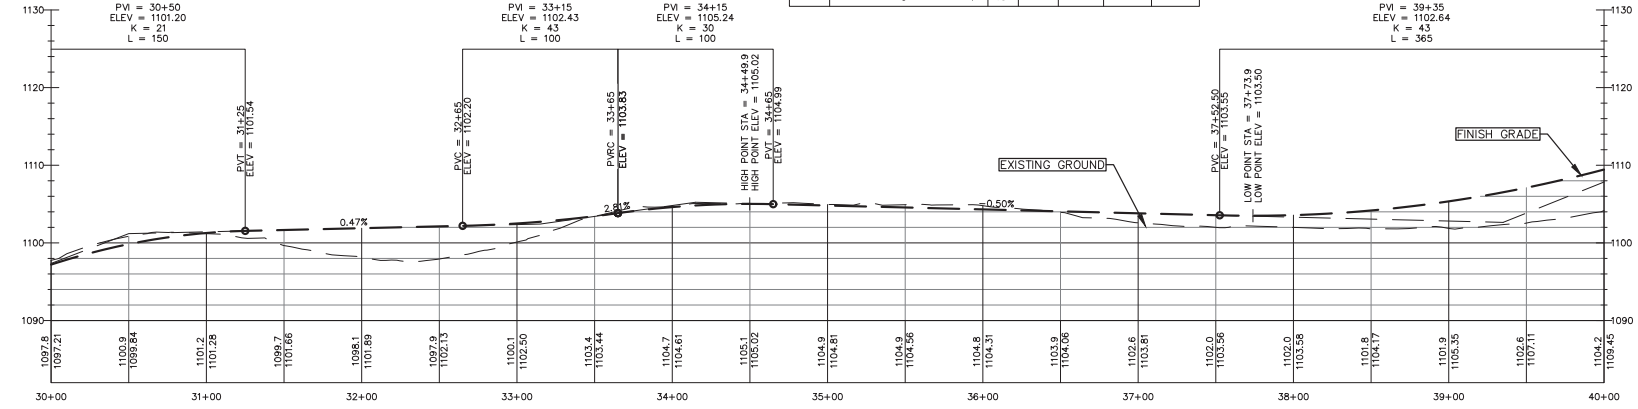


<p>CMA ENGINEERS Civil/Environmental/Structural</p> <p>Portsmouth, NH • Manchester, NH • Portland, ME 603.431-6186 • 603.627-0708 • 207.541-4223</p> <p>c.m.a.e.e.n.g.i.n.e.e.r.s.,c.o.m</p>	<p>Project: DD-4</p> <p>Sheet: 25 of 50</p> <p>Scale: 1" = 40'</p> <p>North Arrow</p>
<p>Granite State Landfill, LLC Dalton, New Hampshire</p> <p>Permitting Plan Set</p> <p>Douglas Drive Plan and Profile Sheet 3</p>	
<p>drawing no. DD-4</p>	

M:\CADD\PROJECTS\1101.03_GS_Phase I SW App-REV\Production\Douglas Drive\1101-GRADE AND DRAIN-ACCESS ROAD-Cut Sheets.dwg Date Plotted: Oct 06, 2023 - 8:44am Plotted by: AR07

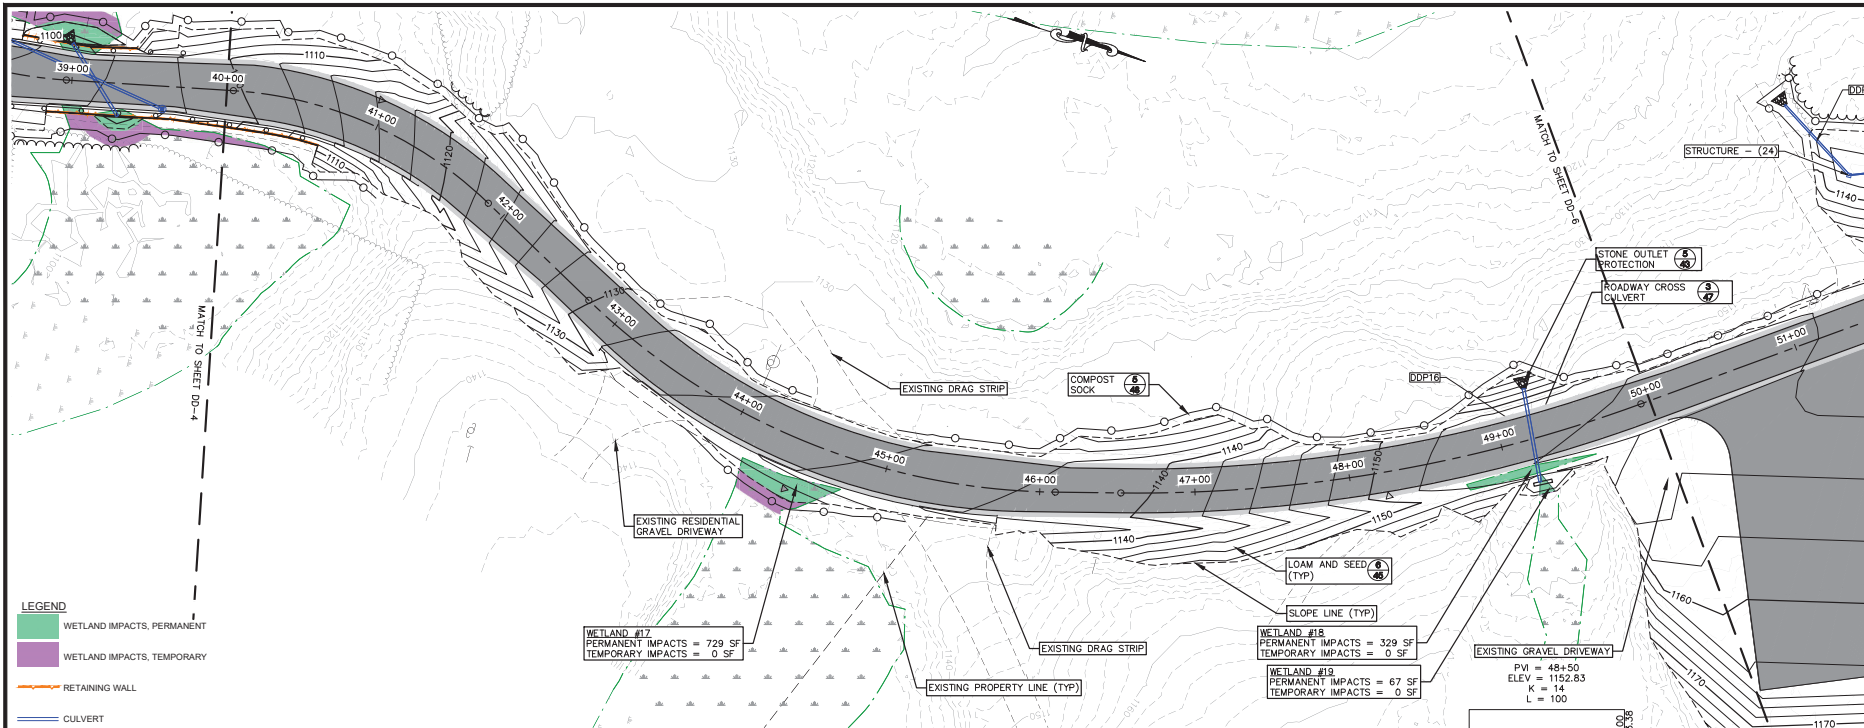

DOUGLAS DRIVE PIPE TABLE

PIPE NAME	TYPE	SIZE (IN)	SLOPE (%)	LENGTH (FT)*	START INVERT	END INVERT
DDP16	18 inch Corrugated HDPE Pipe	18"	6.40%	61	1150.76	1146.86

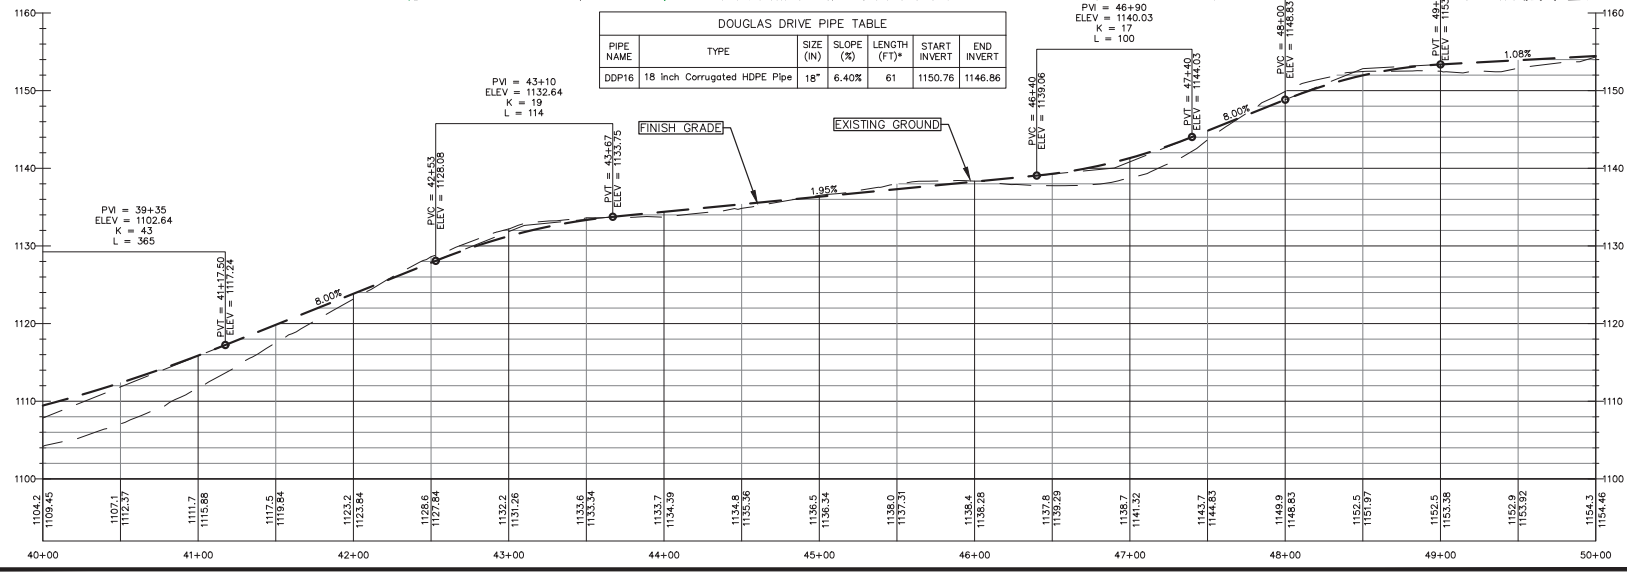

CMA ENGINEERS
Civil/Environmental/Structural
Portsmouth, NH • Manchester, NH • Portland, ME
603.431-6166 • 603.627-0708 • 207.541-1423
c.m.a.e.n.g.i.n.e.e.r.s.c.o.m

Granite State Landfill, LLC
Dalton, New Hampshire
Permitting Plan Set
Douglas Drive
Plan and Profile Sheet 4

drawing no. **DD-5**

sheet: 26 of 50

date: October 2023
prepared by: ATR/JM/STF
checked by: AUS
approved by: AUS

scale: 1" = 40'
1" = 80'

M:\CAD\PROJECTS\1101.03_GSL_Phase 1 SW App-REV\Production\Douglas Drive\1101-GRADE AND DRAIN-ACCESS ROAD-Cut Sheets.dwg Date Plotted: Oct 06, 2023 - 8:44am Plotted By: AR07