





Note:
1. Refer to Sheet 8 for notes and legend.

<p>Granite State Landfill, LLC Dalton, New Hampshire</p>		<p>Permitting Plan Set</p>		<p>Stormwater Ponds Grading and Drainage Plan 3</p>				
<p>date: October 2023</p>	<p>project no: 1101</p>	<p>checked by: AJS</p>	<p>scale: 0 40' 80'</p>	<p>designed by: ATR/JM/STF/AJS</p>	<p>drawn by: ATR/JM/STF</p>			
<p>approved by: AJS</p>		<p>Scale: 1" = 40'</p>		<p>Scale: 1" = 40'</p>				
<p>Granite State Professional Seal: ADAM SANDOZ, PE, No. 10644, State of New Hampshire</p>								
<p>CMA ENGINEERS Civil/Environmental/Structural Portsmouth, NH • Manchester, NH • Portland, ME 603/431-6196 • 603/627-0708 • 207/541-4223 cmaengineers.com</p>								
					no.	revision	date	by

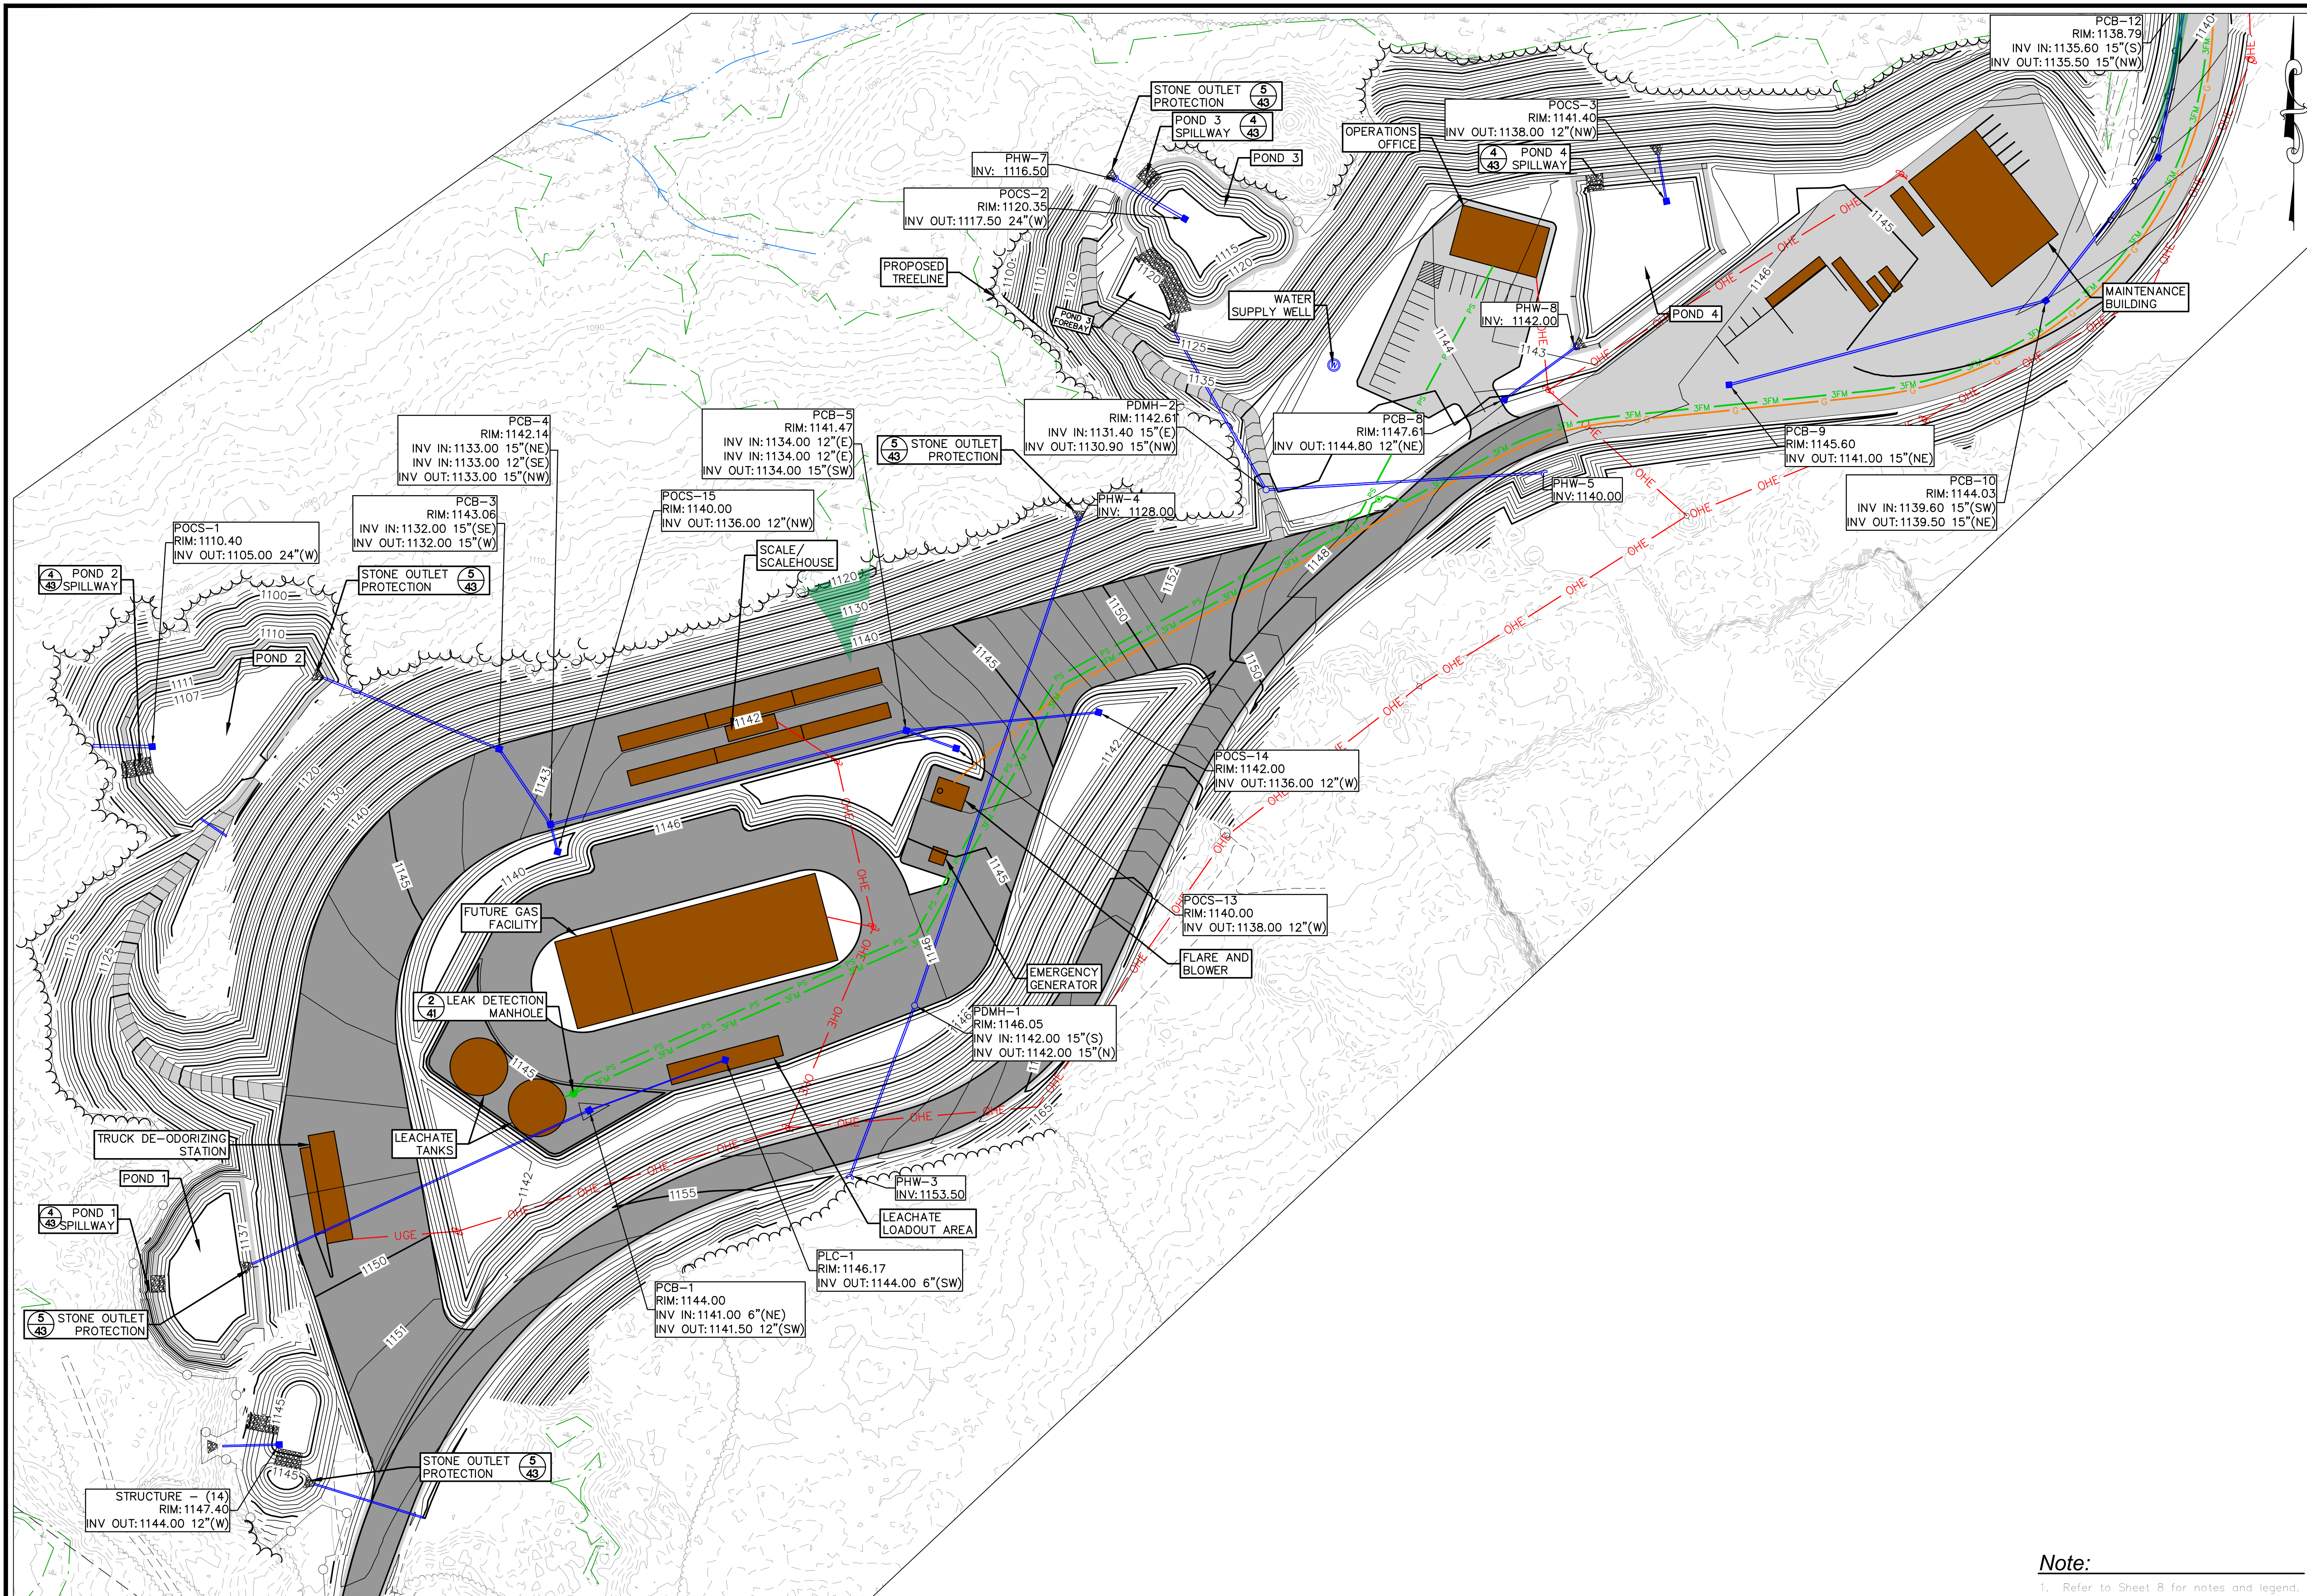

no.	revision	date	by

CMA ENGINEERS
 CIVIL/ENVIRONMENTAL/STRUCTURAL
 Portsmouth, NH 603/431-6196 • Manchester, NH 603/627-0708 • Portland, ME 207/641-4223
 cmaengineers.com

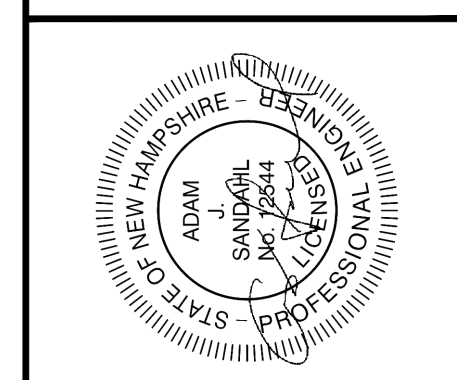


date:	October 2023	designed by:	ATR/JM/SST/ALS
project no.:	1101	drawn by:	ATR/JM/SST
checked by:	AJS	approved by:	AJS

scale: 1" = 60'
 0 60' 120'

Granite State Landfill, LLC
 Dalton, New Hampshire
 Permitting Plan Set
 Stormwater Ponds
 Grading and Drainage Plan 4


drawing no. **G&D-5**
 sheet: 12 of 50


Note:
 1. Refer to Sheet 8 for notes and legend.

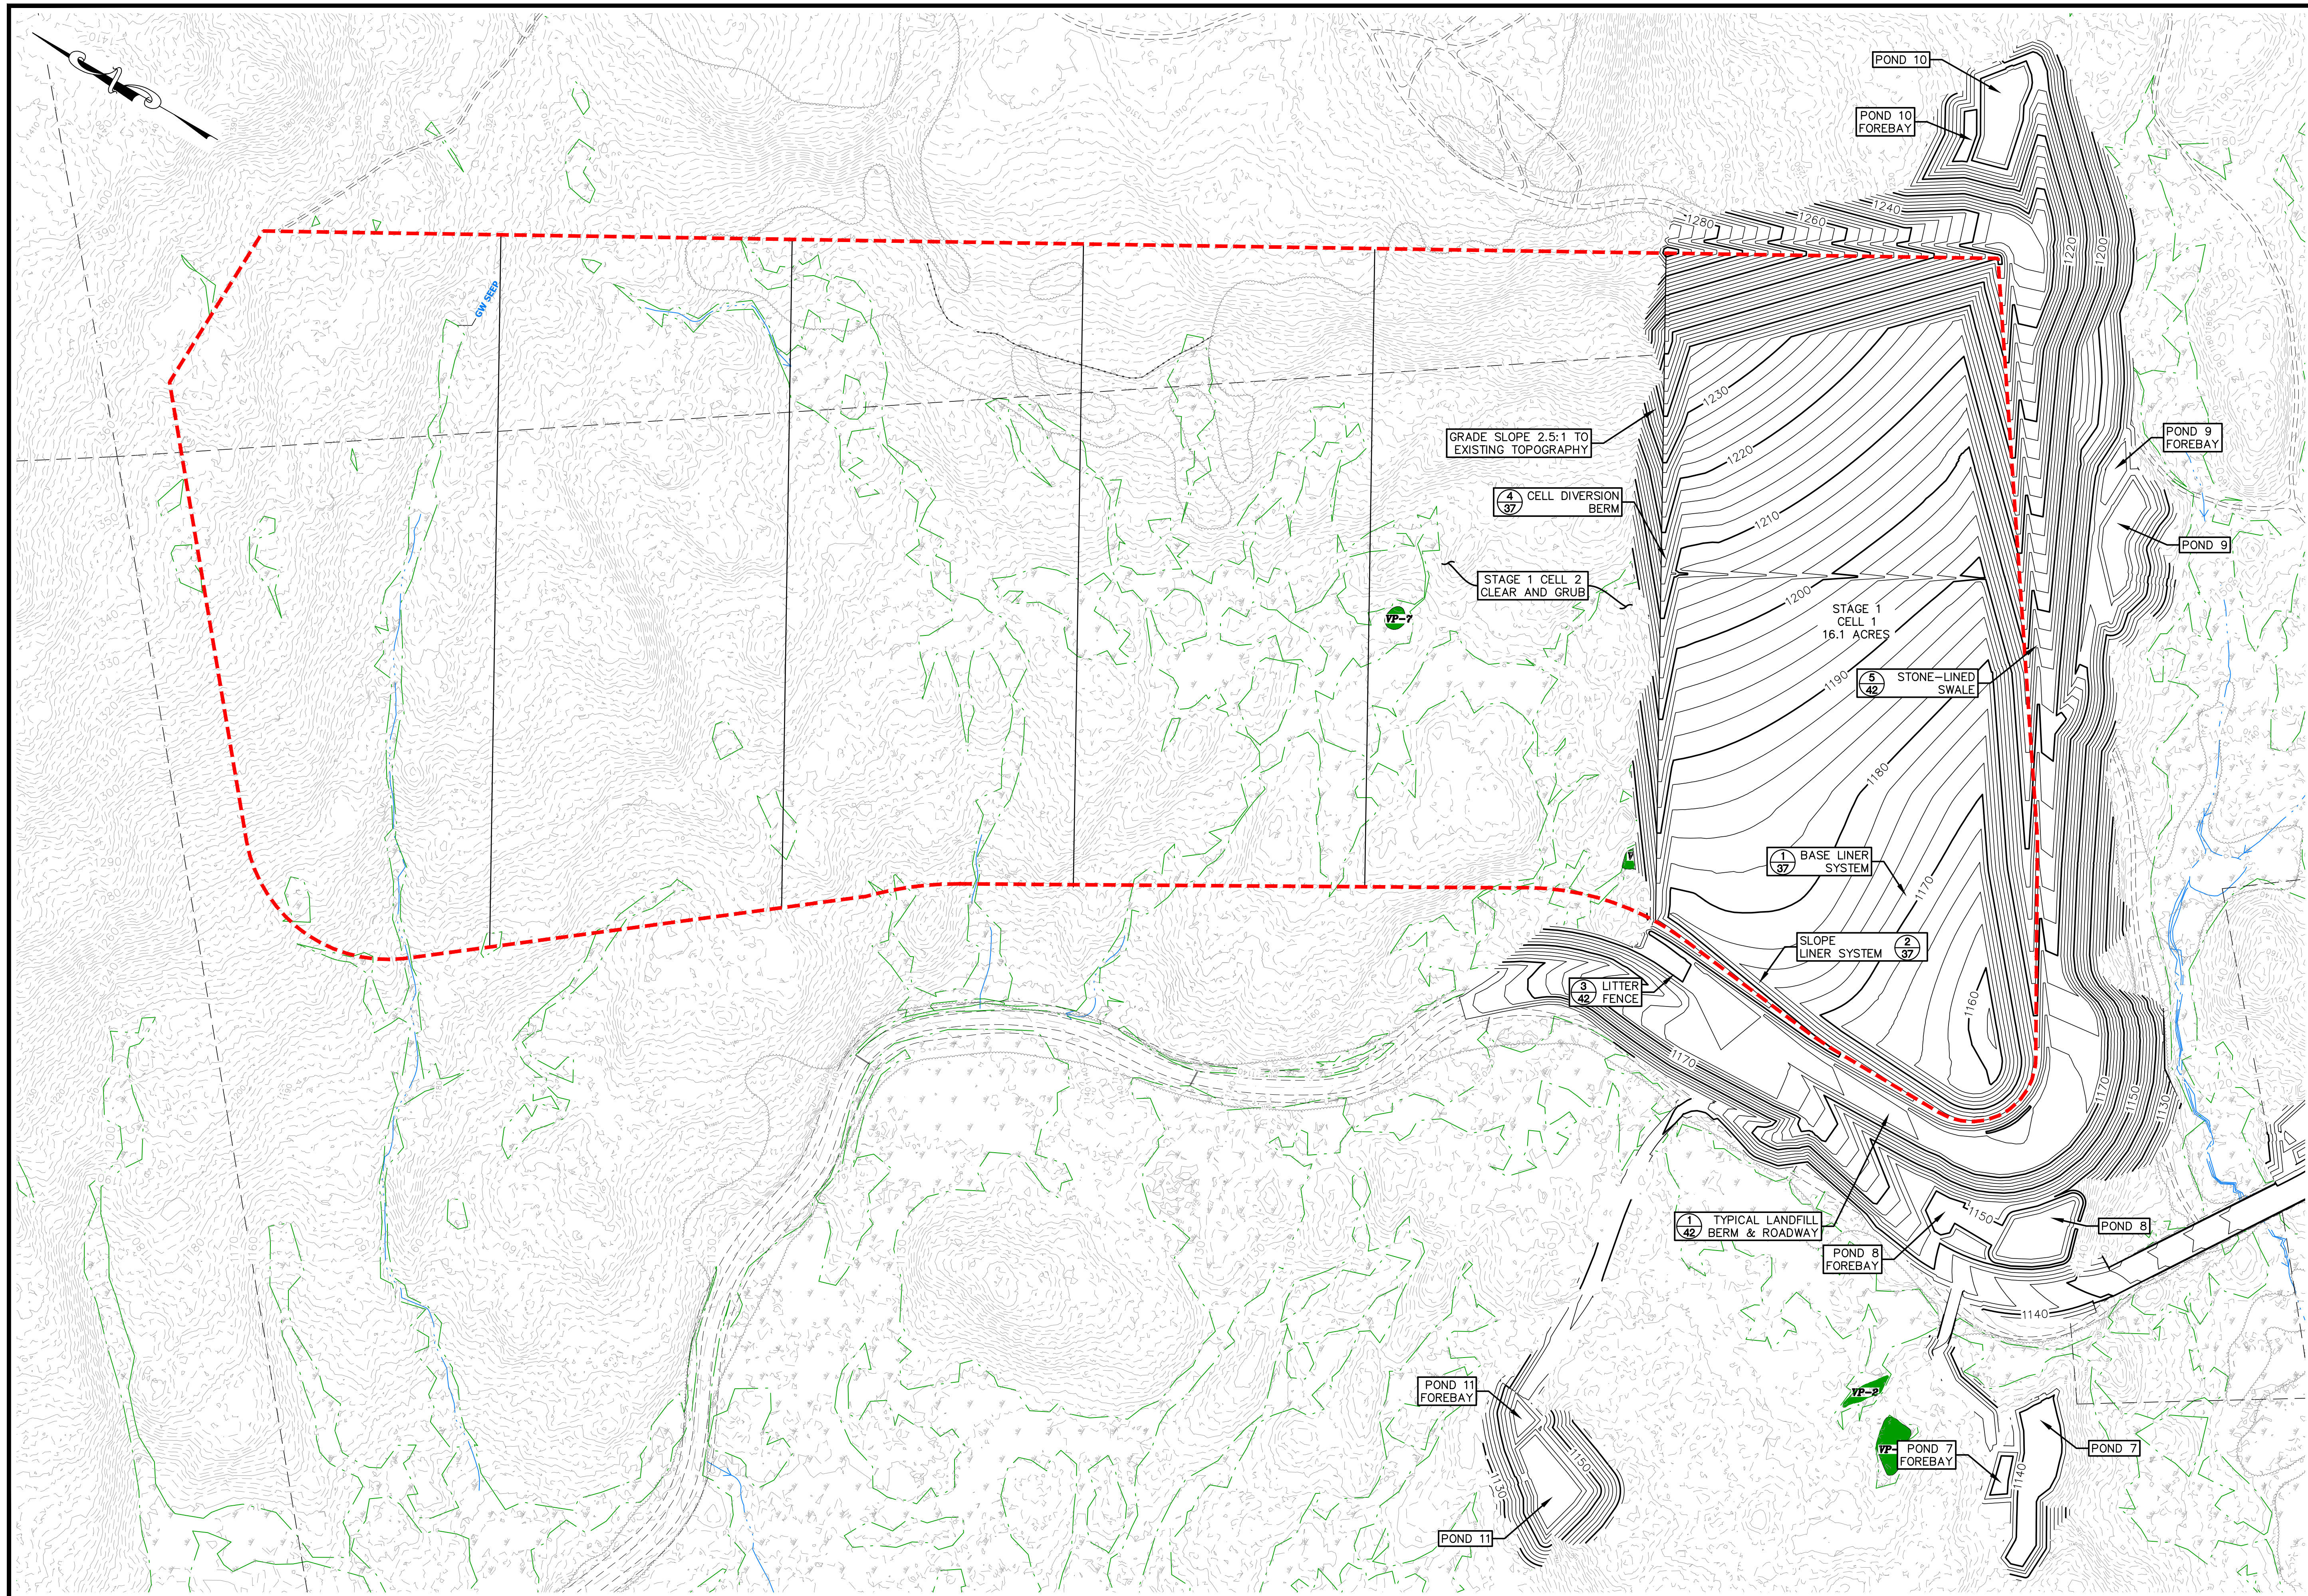

<p>Granite State Landfill, LLC Dalton, New Hampshire</p>		<p>designed by: ATRM/JMSTF/AJS</p>	
<p>Permitting Plan Set</p>		<p>date: October 2023</p>	
<p>Interim Grading Plan</p>		<p>project no: 1101</p>	
<p>Stage 1 Cell 1</p>		<p>drawn by: ATRM/JMSTF</p>	
<p>drawing no: INT-1</p>		<p>checked by: AJS</p>	
<p>sheet: 13 of 50</p>		<p>approved by: AJS</p>	
<p>scale: 1" = 120'</p>		<p>scale: 1" = 240'</p>	
<p>Scale: 1" = 120'</p>		<p>Scale: 1" = 240'</p>	
<p>no.</p>		<p>revision</p>	
<p>date</p>		<p>by</p>	


CMA ENGINEERS
Civil/Environmental/Structural
Portsmouth NH • Manchester, NH • Portland, ME
603/431-6196 • 603/627-0708 • 207/641-4223
cmaengineers.com

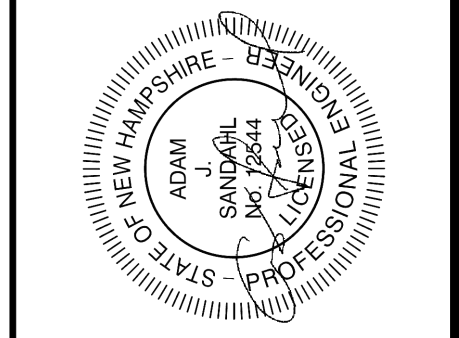


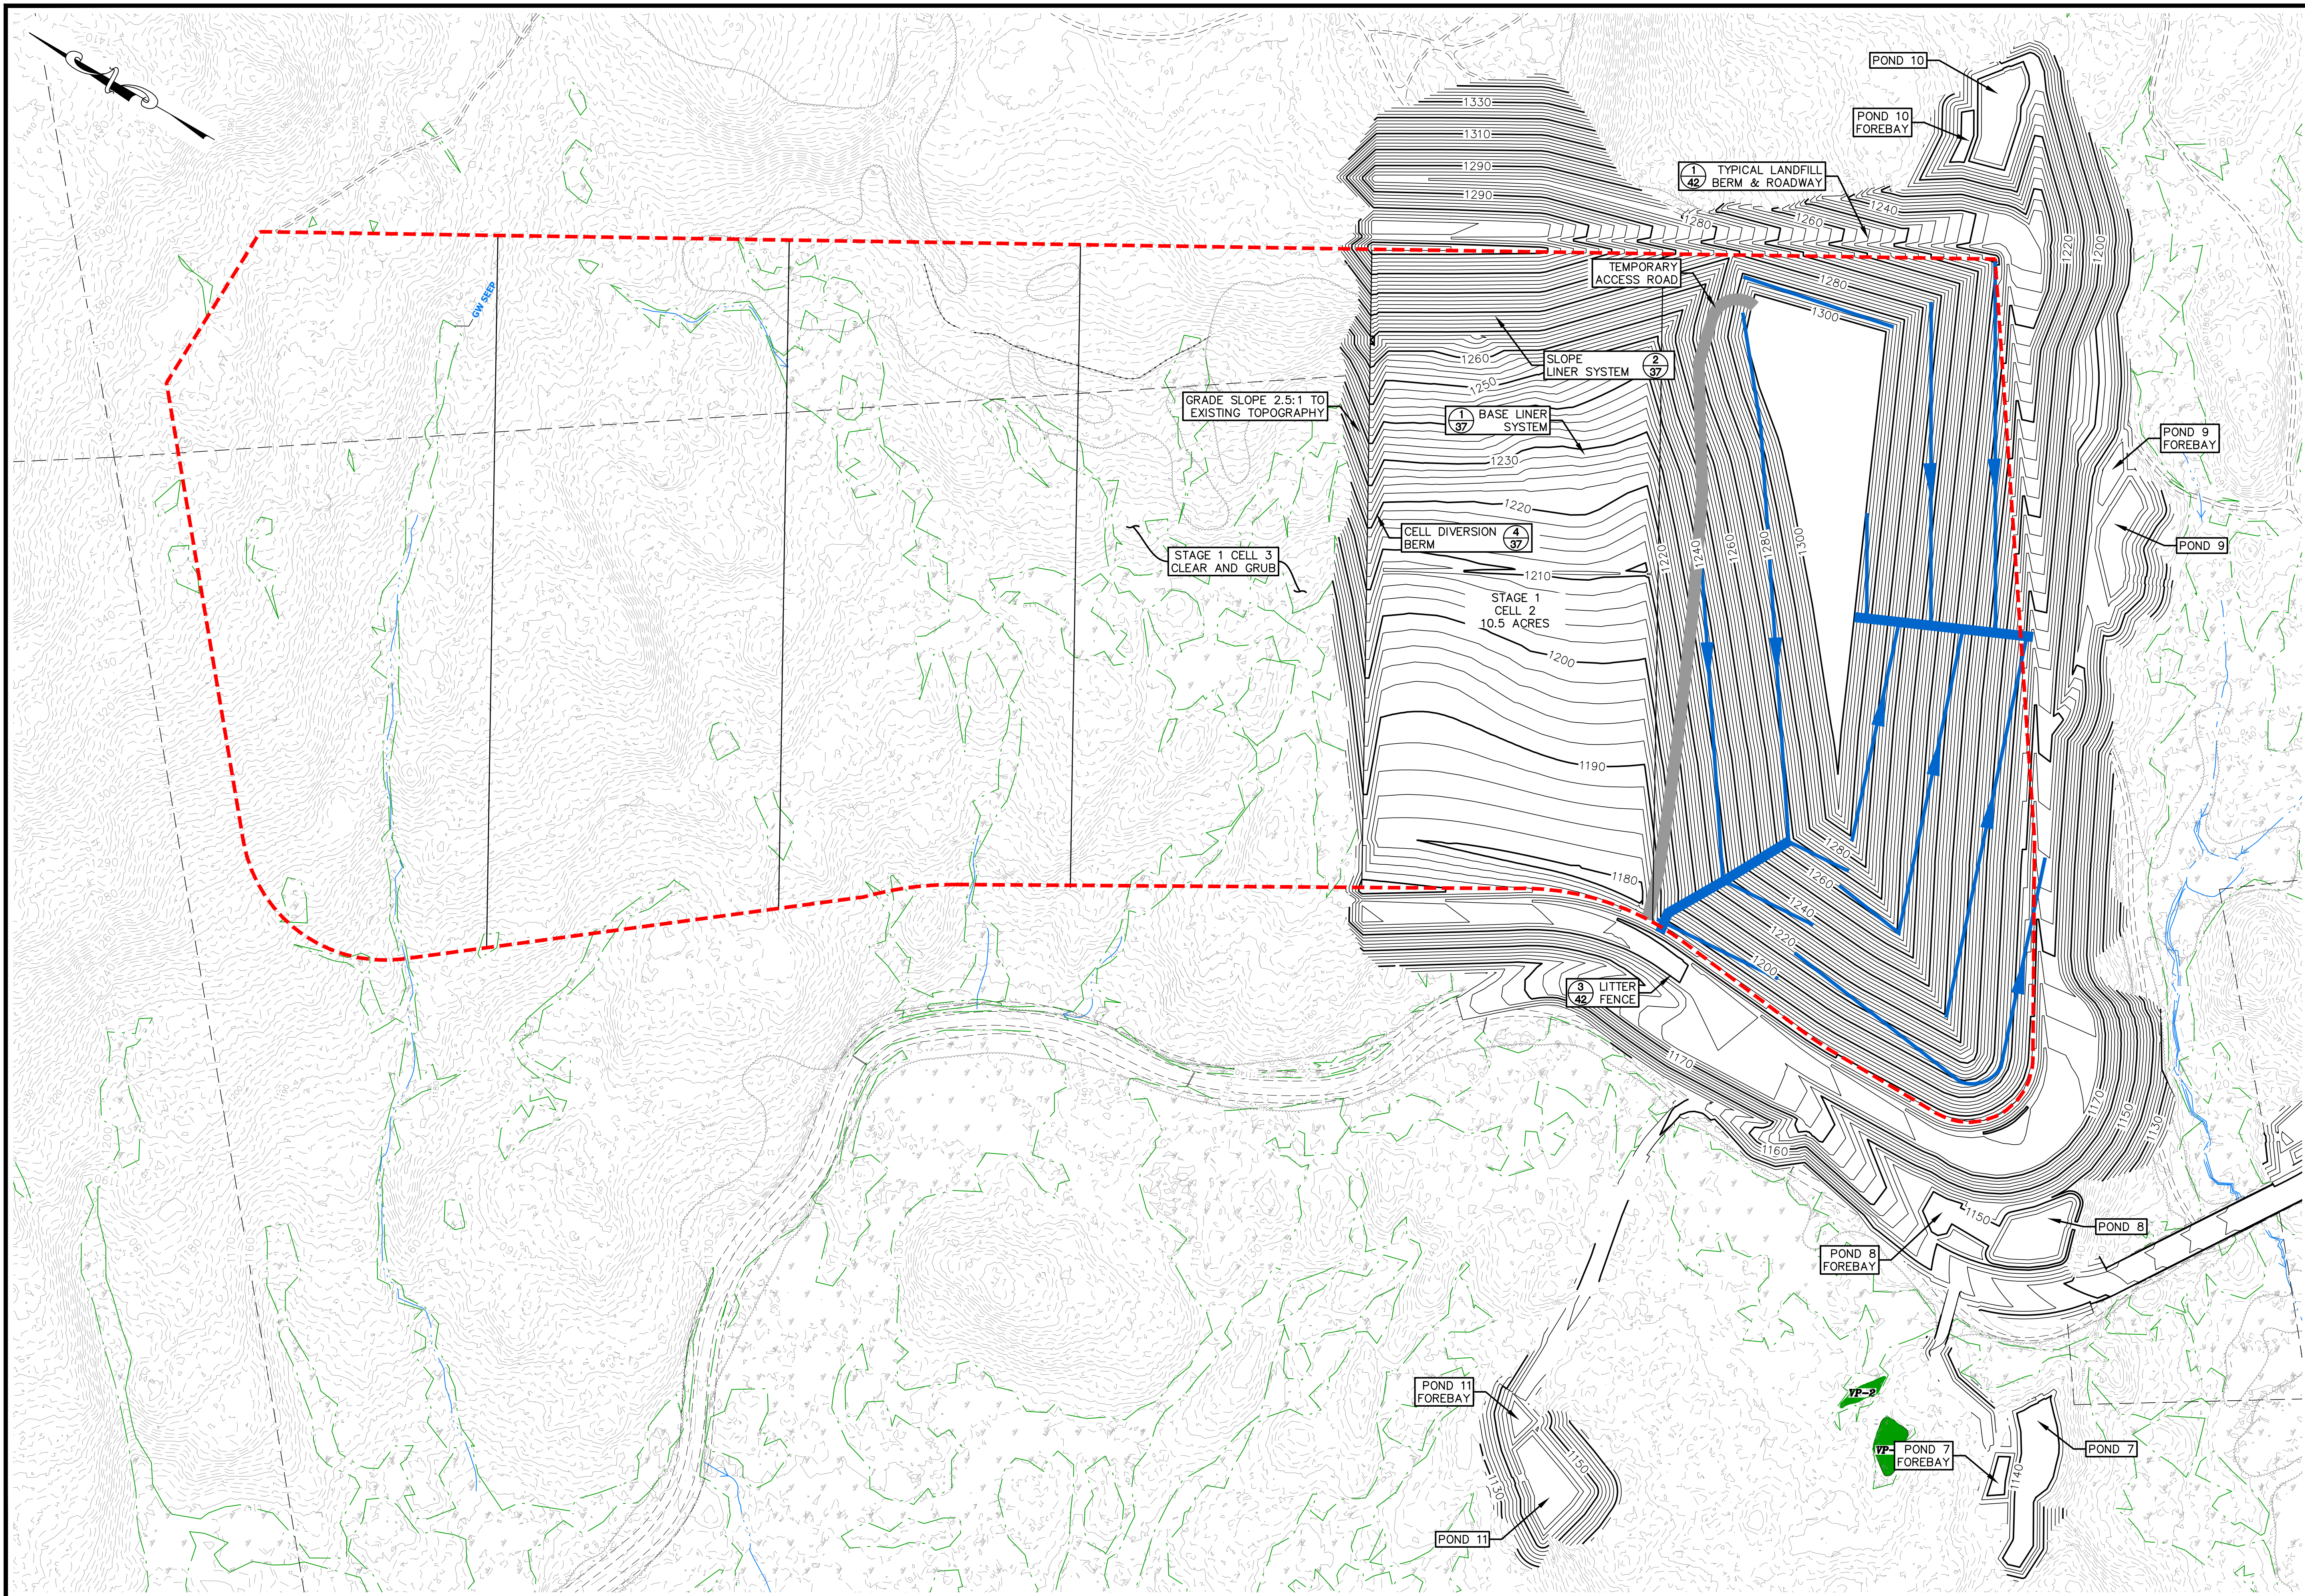

<p>Granite State Landfill, LLC Dalton, New Hampshire</p>		<p>designed by: ATR/JM/SSTF/AJS</p>		<p>date: October 2023</p>	
<p>Permitting Plan Set</p>		<p>drawn by: ATR/JM/SSTF</p>		<p>project no: 1101</p>	
<p>Interim Grading Plan Stage 1 Cell 2</p>		<p>checked by: AJS</p>		<p>approved by: AJS</p>	
<p>drawing no. INT-2</p>		<p>scale: 1" = 120'</p>		<p>scale: 1" = 240'</p>	
<p>sheet: 14 of 50</p>		<p>revision</p>		<p>no.</p>	
<p>date</p>		<p>revision</p>		<p>no.</p>	
<p>by</p>		<p>revision</p>		<p>no.</p>	


CMA ENGINEERS
Civil/Environmental/Structural
Portsmouth, NH • Manchester, NH • Portland, ME
603/431-6196 • 603/627-0708 • 207/641-4223
cmaengineers.com

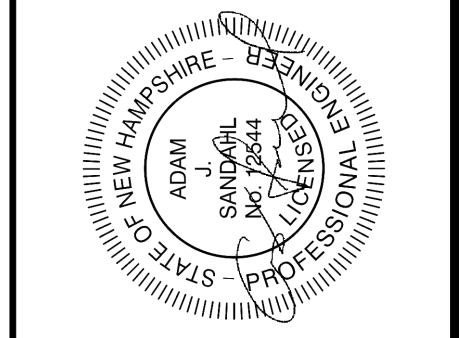


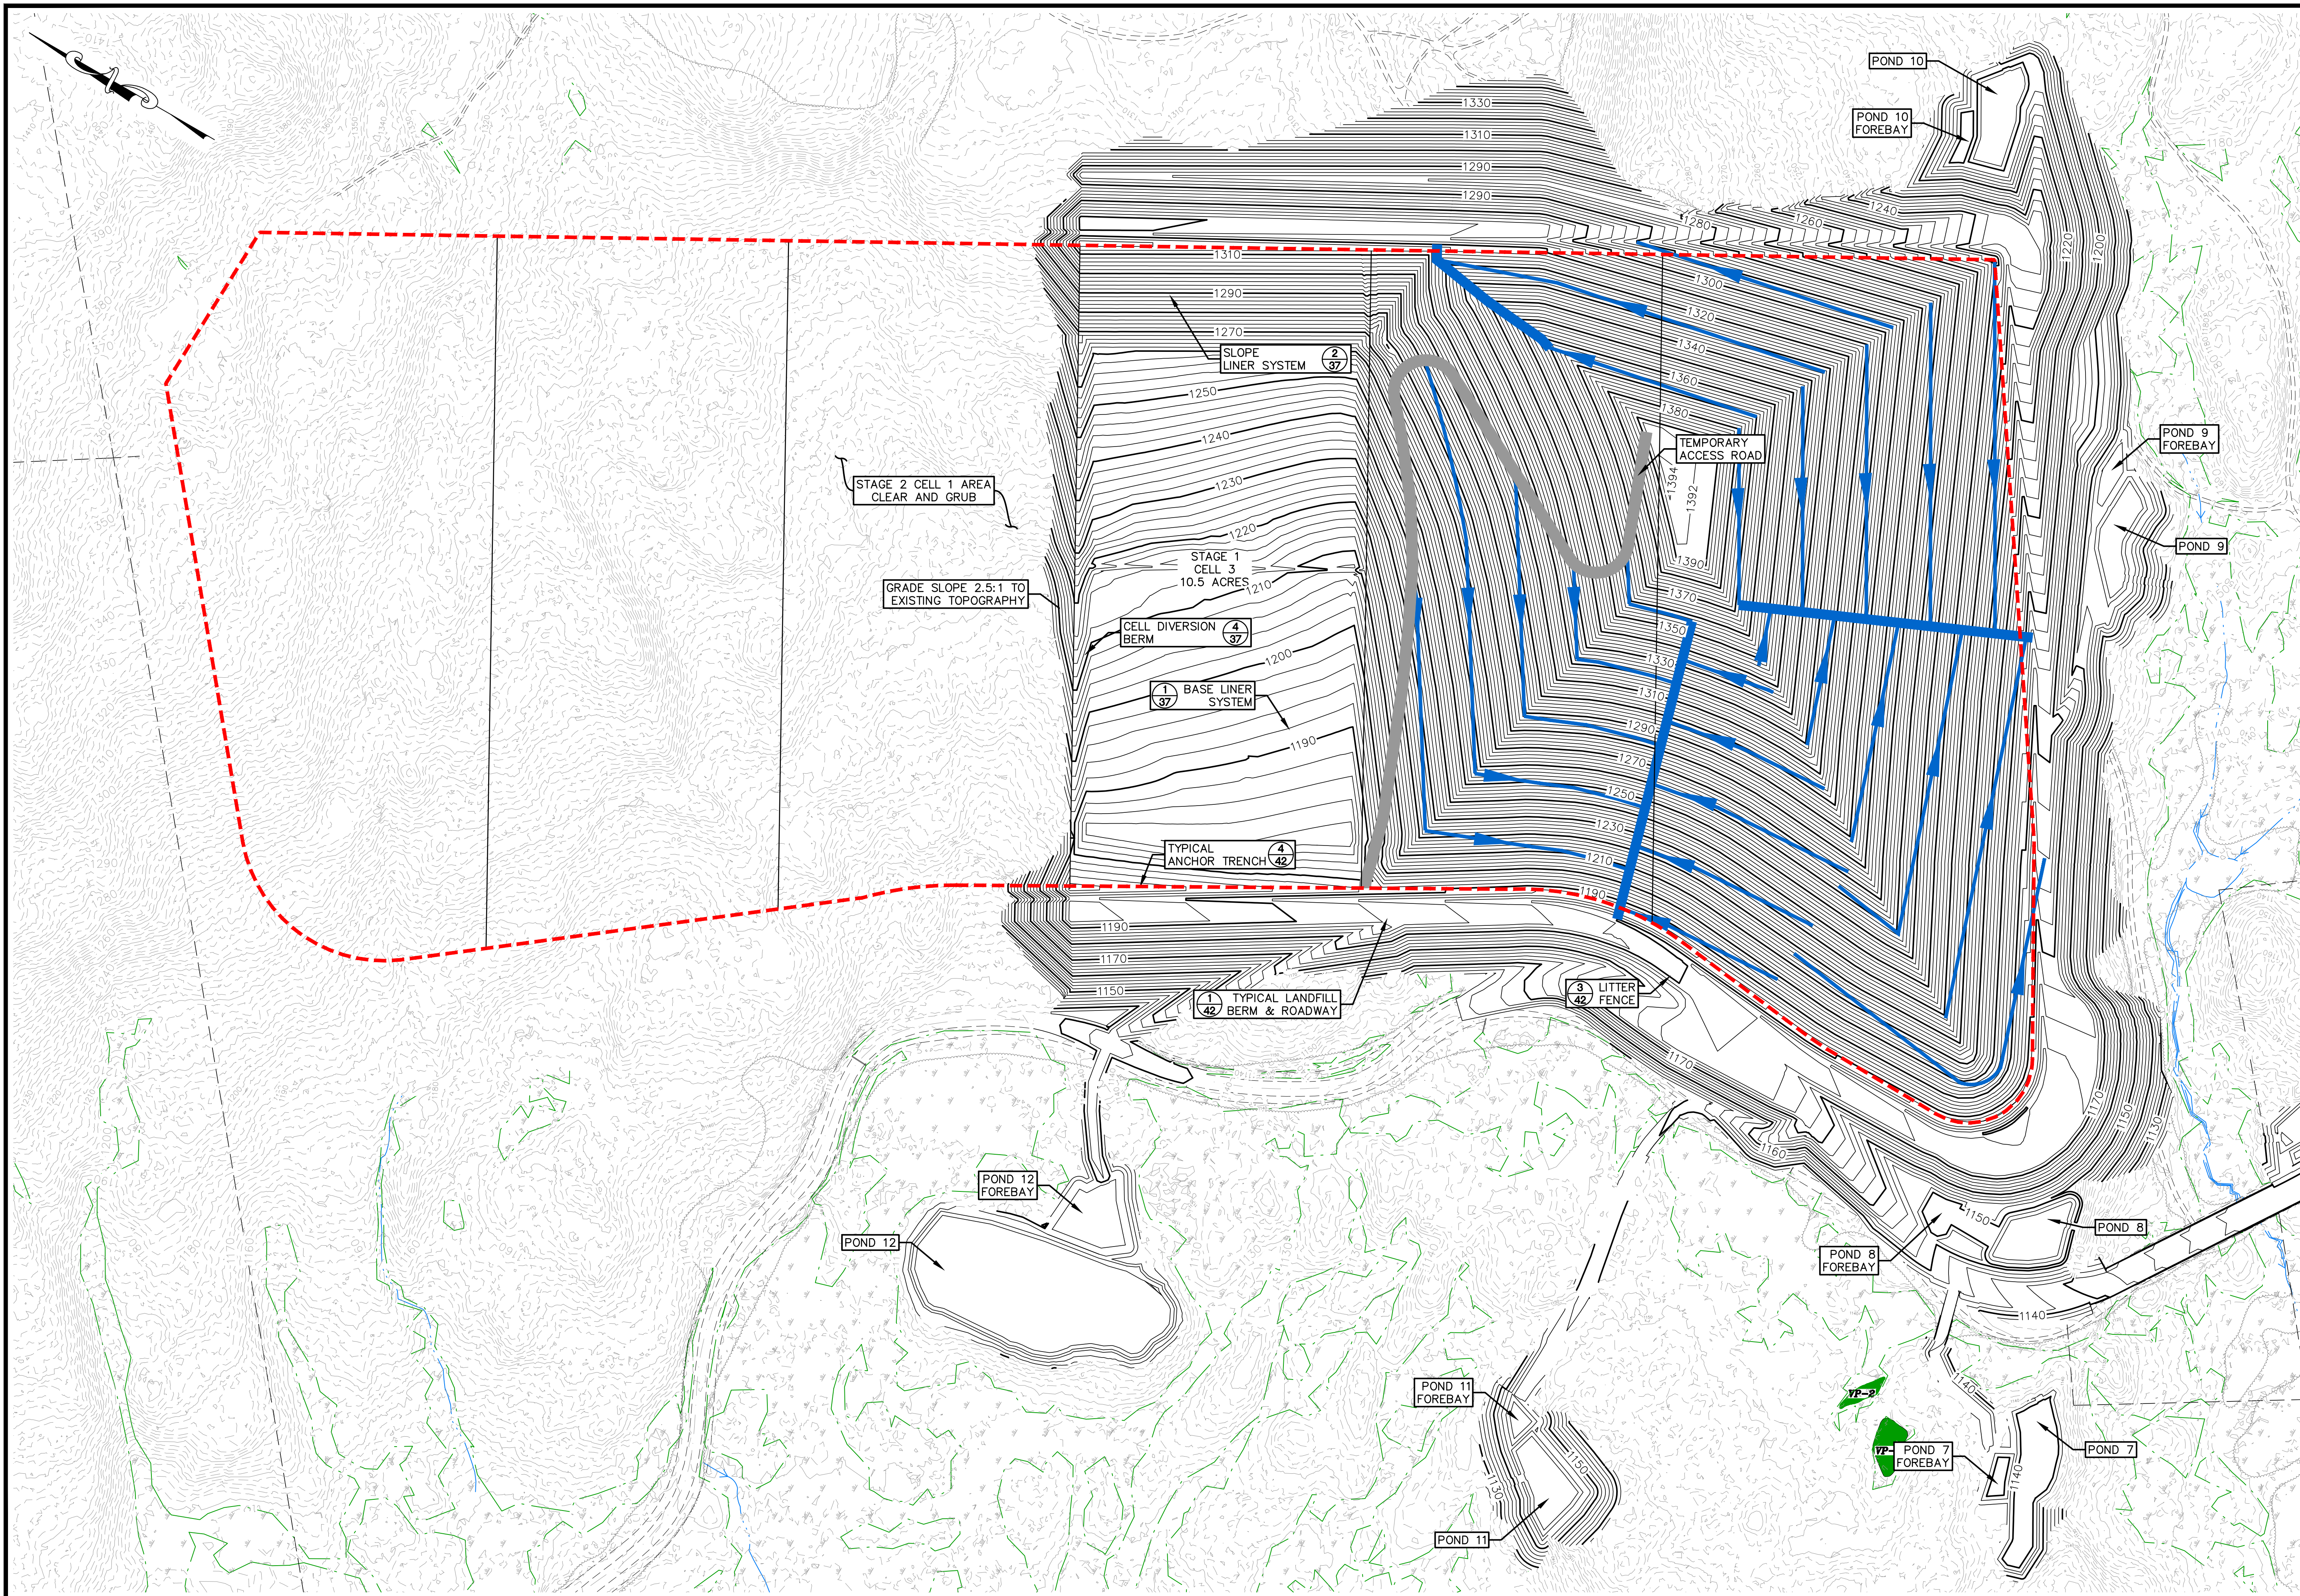

<p>Granite State Landfill, LLC Dalton, New Hampshire</p>		<p>designed by: ATR/JM/MSTF/AJS</p>	
<p>Permitting Plan Set</p>		<p>drawn by: ATR/JM/MSTF</p>	
<p>Interim Grading Plan</p>		<p>checked by: AJS</p>	
<p>Stage 1 Cell 3</p>		<p>approved by: AJS</p>	
<p>drawing no. INT-3</p>		<p>date: October 2023</p>	
<p>sheet: 15 of 50</p>		<p>project no: 1101</p>	
<p>revision</p>		<p>scale: 0 120' 240' Scale: 1" = 120'</p>	
<p>no.</p>		<p>date</p>	
<p>revision</p>		<p>no.</p>	
<p>date</p>		<p>no.</p>	
<p>revision</p>		<p>no.</p>	


CMA ENGINEERS
Civil/Environmental/Structural
Portland, ME
Manchester, NH
Portsmouth, NH
603/431-6196 • 603/627-0708 • 207/641-4223
c m a e n g i n e e r s . c o m

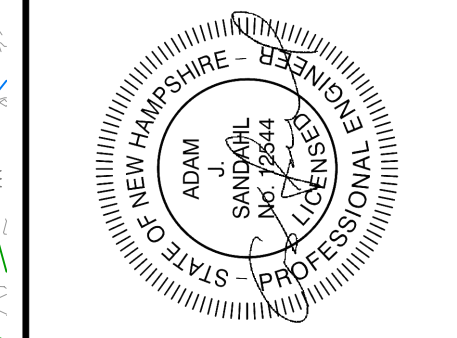


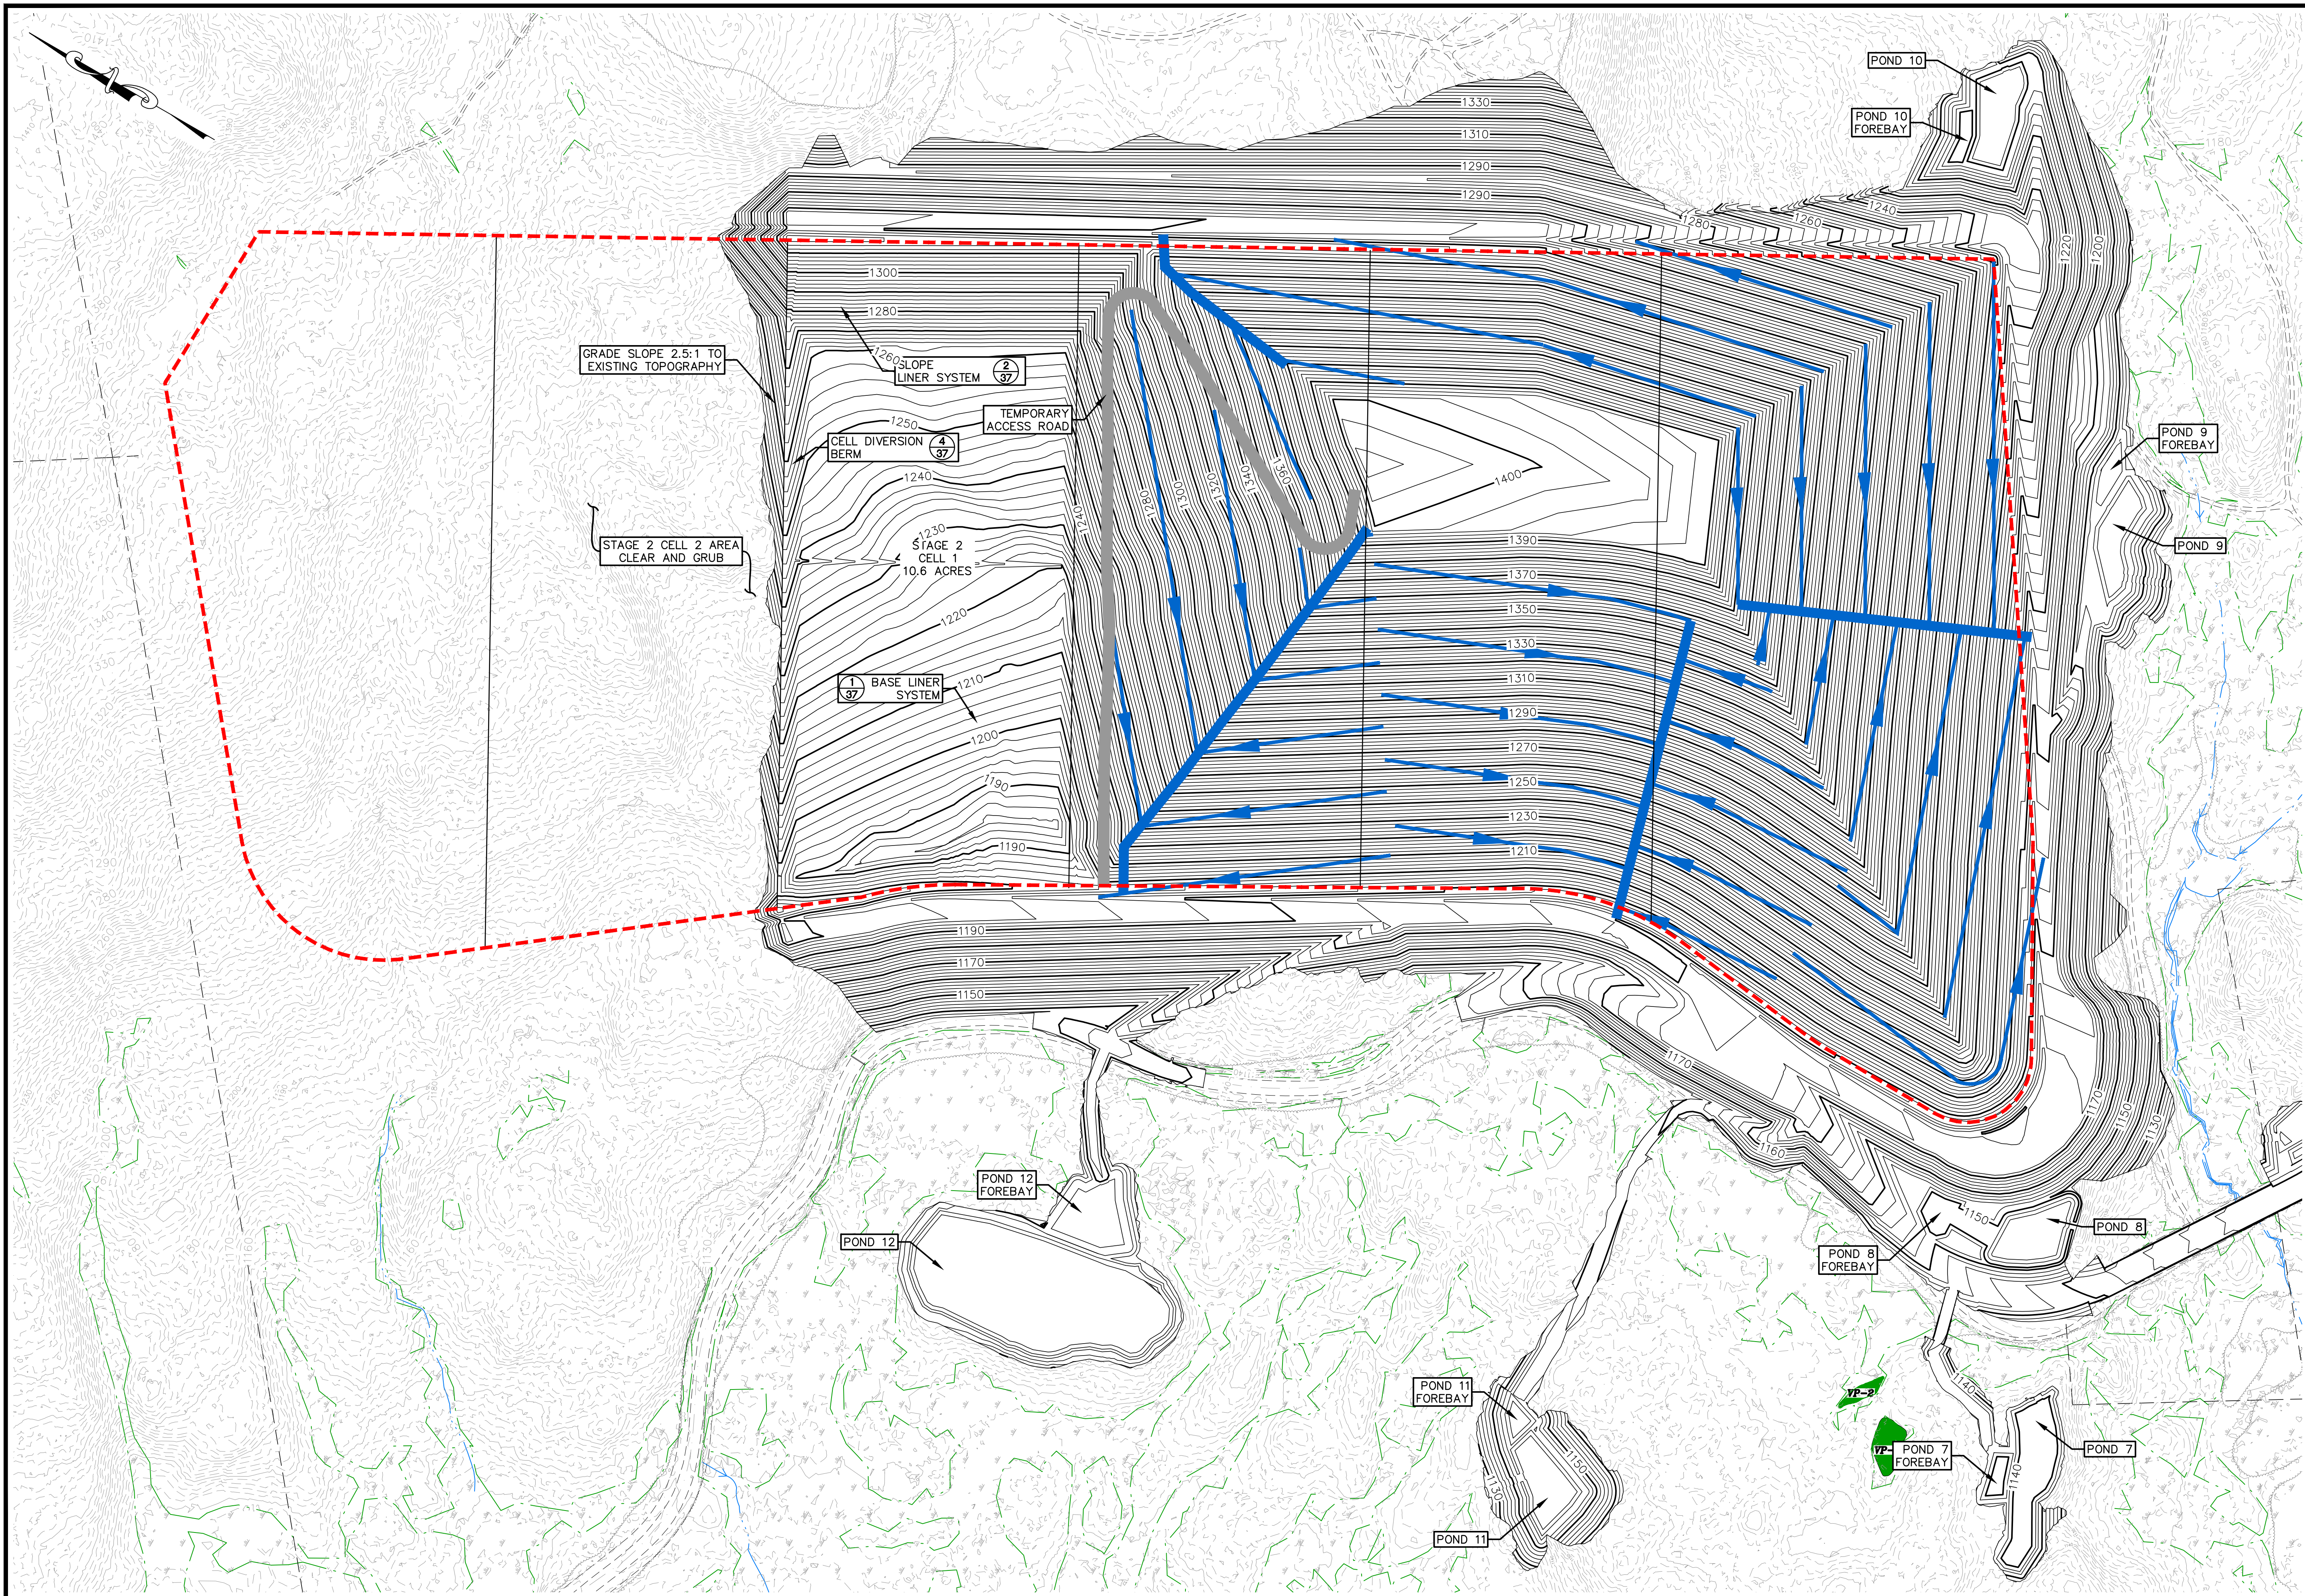

<p>Granite State Landfill, LLC Dalton, New Hampshire</p>		<p>designed by: ATR/JM/MSTF/AJS</p>	
<p>Permitting Plan Set</p>		<p>date: October 2023</p>	
<p>Interim Grading Plan Stage 2 Cell 1</p>		<p>project no: 1101</p>	
<p>drawing no. INT-4</p>		<p>drawn by: ATR/JM/MSTF</p>	
<p>sheet: 16 of 50</p>		<p>checked by: AJS</p>	
		<p>approved by: AJS</p>	
		<p>scale: 1" = 120'</p>	
		<p>scale: 1" = 240'</p>	
		<p>no. _____</p>	
		<p>revision _____</p>	
		<p>date _____</p>	
		<p>by _____</p>	

CMA ENGINEERS
Civil/Environmental/Structural
Portsmouth, NH • Manchester, NH • Portland, ME
603/431-6196 • 603/627-0708 • 207/541-4223
c m a e n g i n e e r s . c o m

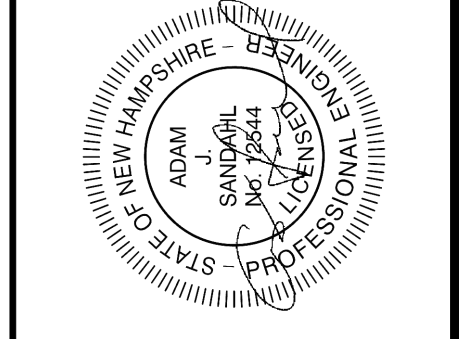

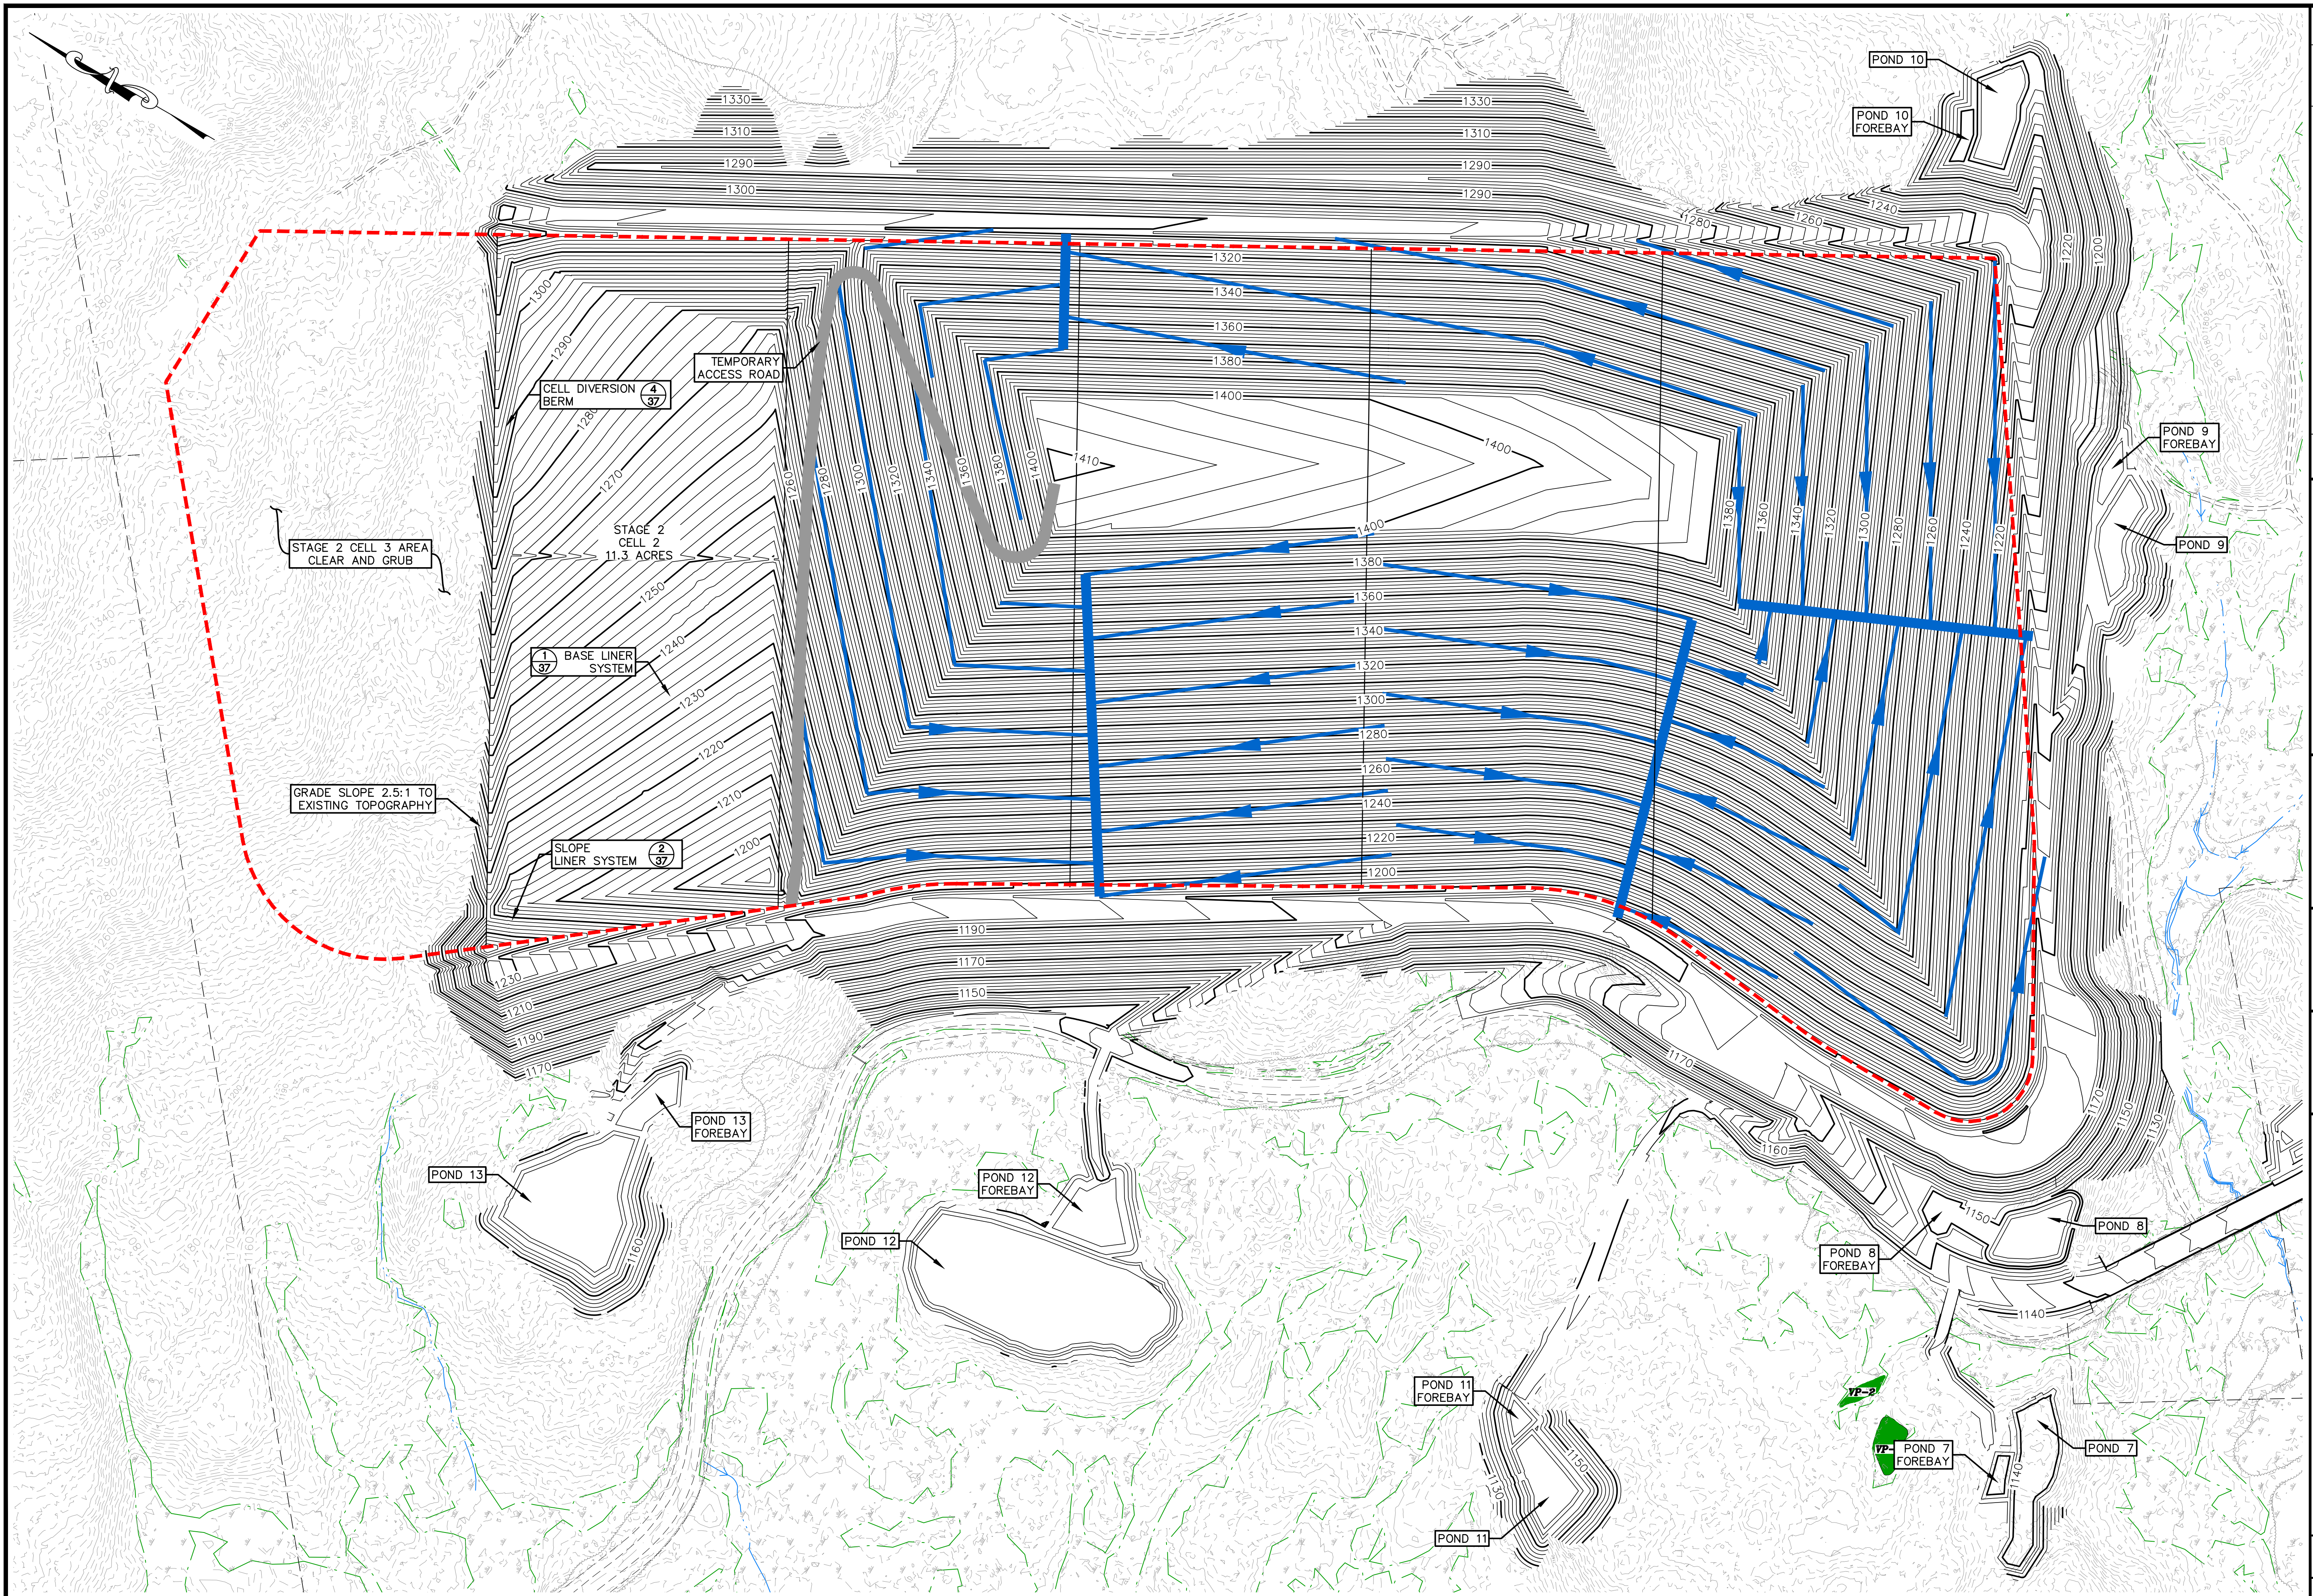

STAGE 2 CELL 3 AREA
CLEAR AND GRUB

CELL DIVERSION
BERM (4/37)

STAGE 2
CELL 2
11.3 ACRES

BASE LINER
SYSTEM (37)

SLOPE
LINER SYSTEM (2/37)

GRADE SLOPE 2.5:1 TO
EXISTING TOPOGRAPHY

TEMPORARY
ACCESS ROAD

POND 10

POND 10
FOREBAY

POND 9

POND 9
FOREBAY

POND 13

POND 13
FOREBAY

POND 12

POND 12
FOREBAY

POND 11

POND 11
FOREBAY

POND 8

POND 8
FOREBAY

POND 8

POND 8
FOREBAY


POND 7

POND 7
FOREBAY


POND 7

POND 7
FOREBAY

<p>CMA ENGINEERS Civil/Environmental/Structural Portsmouth, NH • Manchester, NH • Portland, ME 603/431-6196 • 603/627-0708 • 207/641-4223 c m a e n g i n e e r s . c o m</p>			
<p>date: October 2023</p>	<p>designed by: ATR/JM/SST/ALS</p>		
<p>project no: 1101</p>	<p>drawn by: ATR/JM/SST</p>		
<p>checked by: ALS</p>	<p>approved by: ALS</p>		
<p>scale: 1" = 120'</p>			
<p>Granite State Landfill, LLC Dalton, New Hampshire Permitting Plan Set Interim Grading Plan Stage 2 Cell 2</p>			
<p>drawing no: INT-5</p>			
<p>sheet: 17 of 50</p>			
no.	revision	date	by

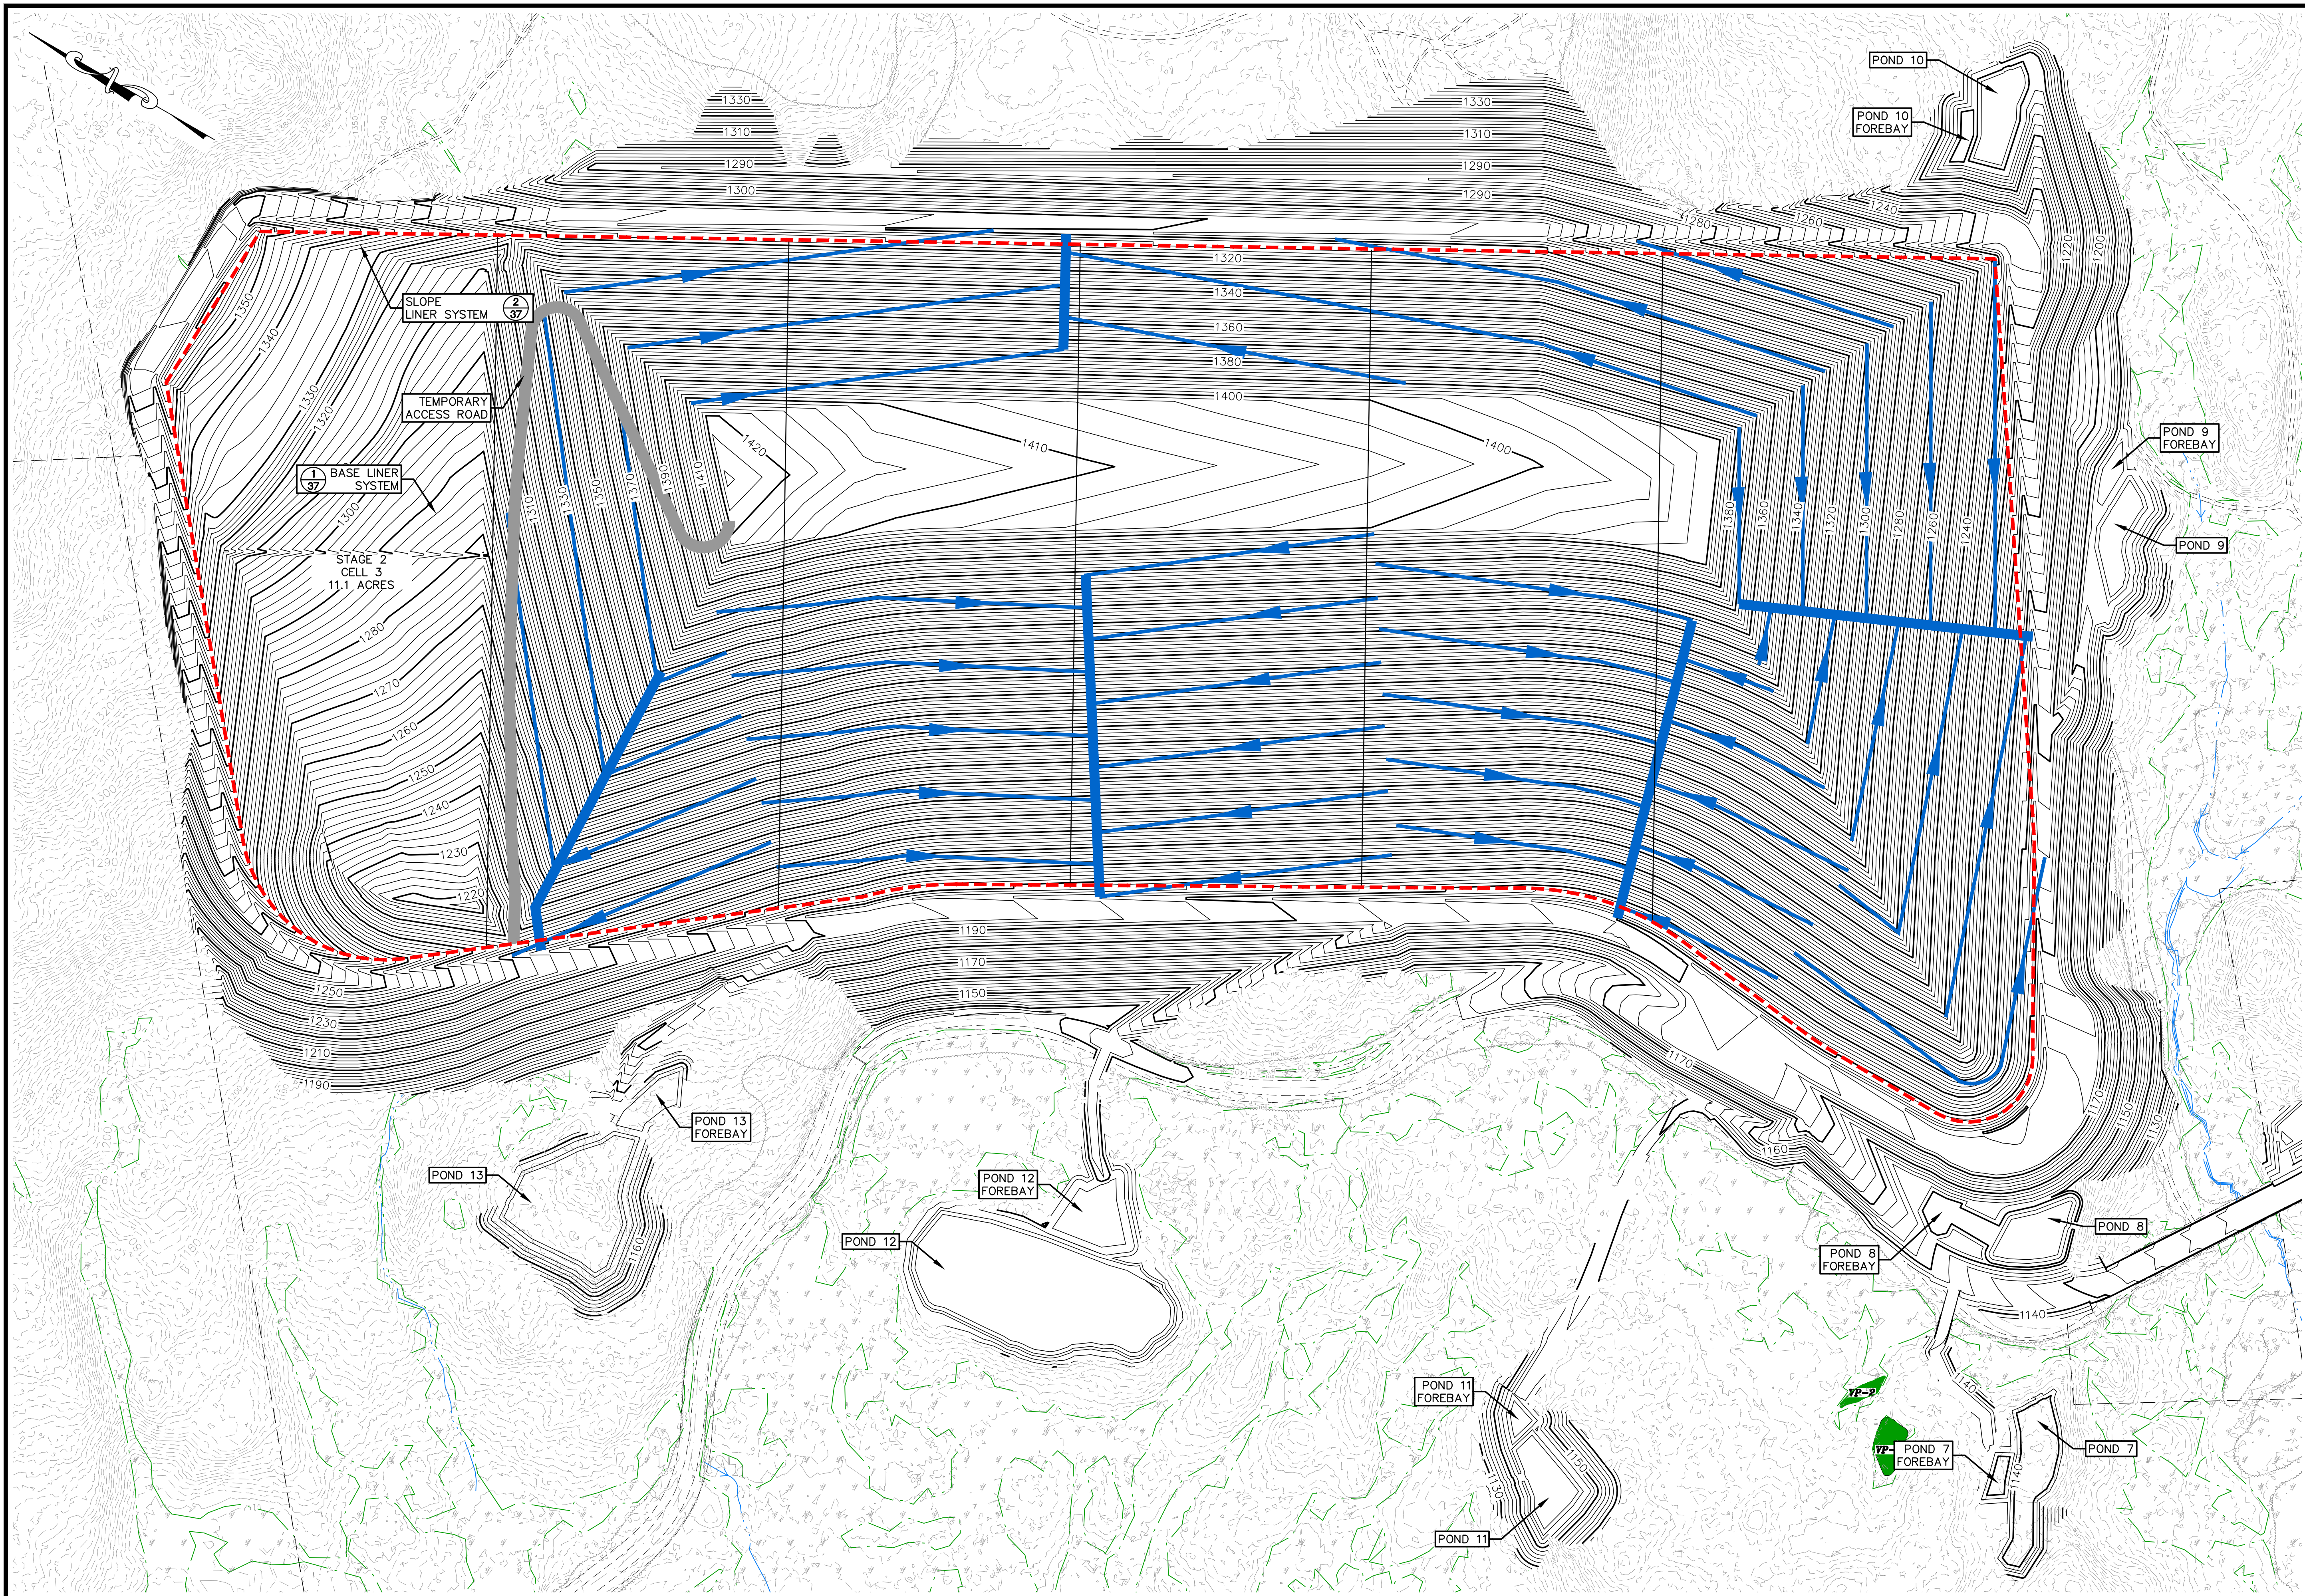

<p>Granite State Landfill, LLC Dalton, New Hampshire Permitting Plan Set Interim Grading Plan Stage 2 Cell 3</p>		<p>designed by: ATR/JM/SJT/AJS</p> <p>drawn by: ATR/JM/SJT</p> <p>checked by: AJS</p> <p>approved by: AJS</p>	<p>date: October, 2023</p> <p>project no: 1101</p> <p>scale: 120' 240' Scale: 1" = 120'</p>
<p>CMA ENGINEERS CIVIL/ENVIRONMENTAL/STRUCTURAL Portsmouth, NH • Manchester, NH • Portland, ME 603/431-6196 • 603/627-0708 • 207/541-4223 c m a e n g i n e e r s . c o m</p>		<p>no. _____</p> <p>revision _____</p> <p>date _____</p>	<p>drawing no. INT-6</p> <p>sheet: 18 of 50</p>

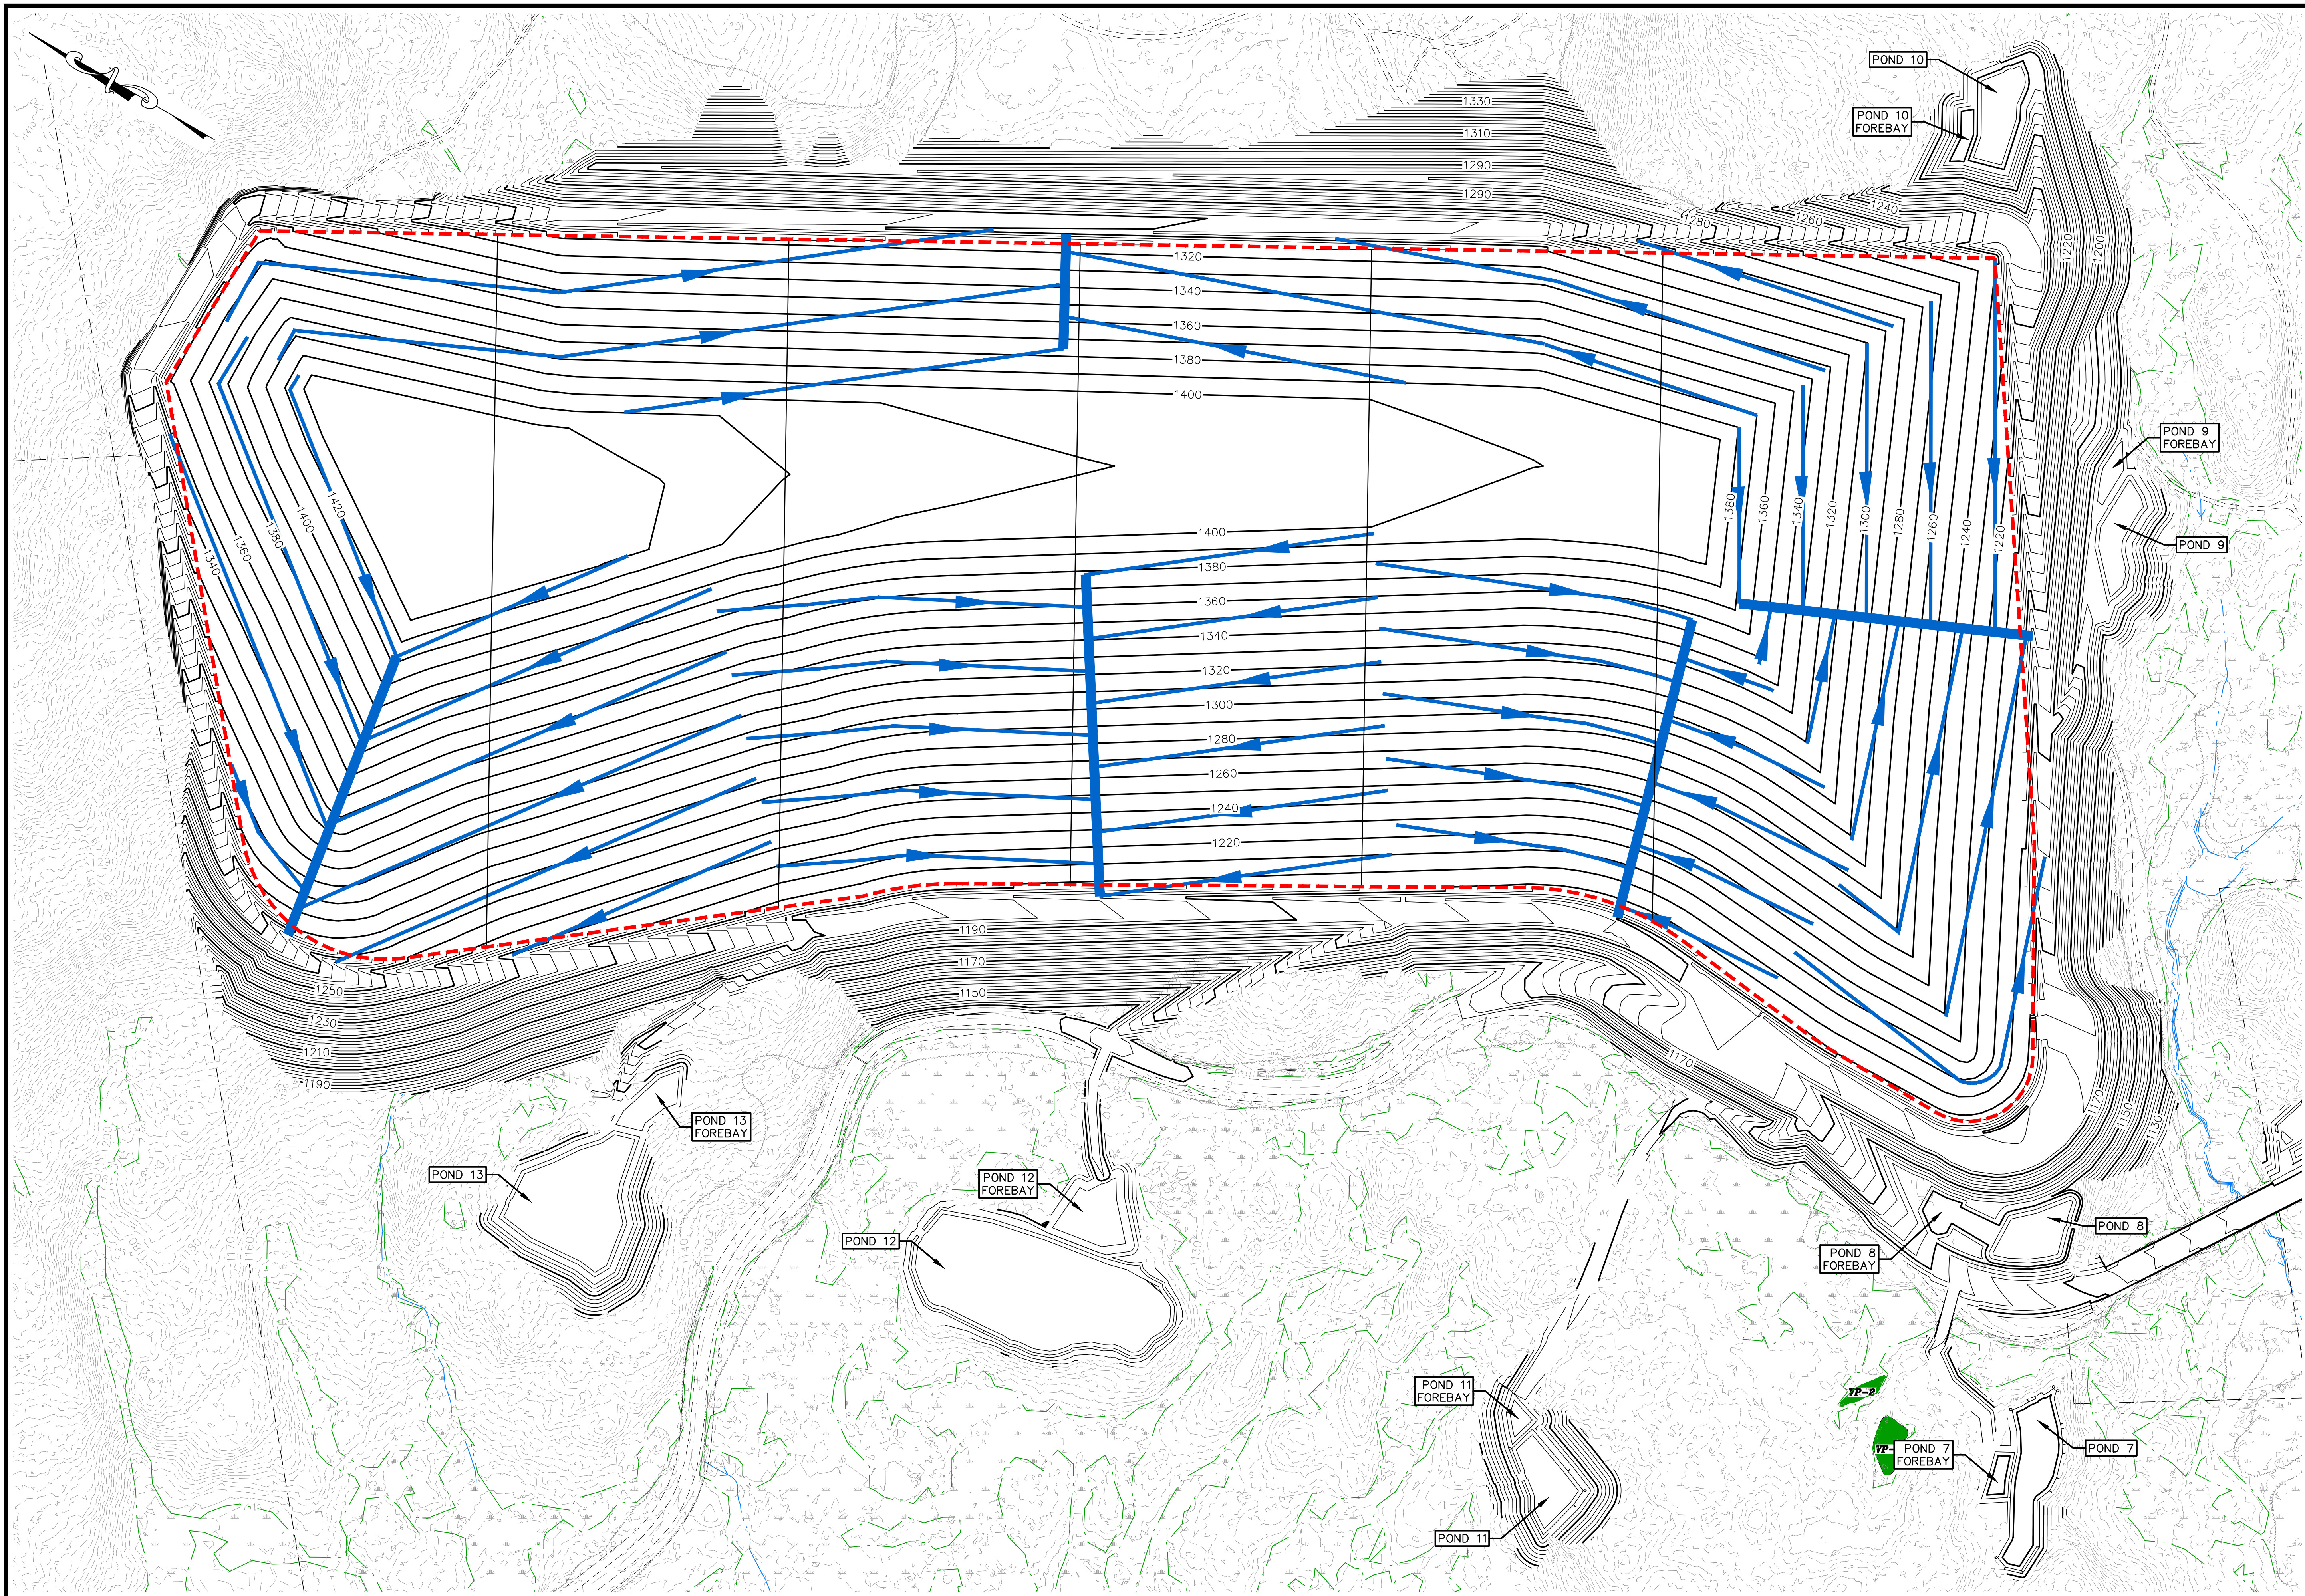

<p>CMA ENGINEERS CIVIL/ENVIRONMENTAL/STRUCTURAL Portsmouth, NH • Manchester, NH • Portland, ME 603/431-6196 • 603/627-0708 • 207/641-4223 c m a e n g i n e e r s . c o m</p>		<p>no. _____ revision _____ date _____ by _____</p>
<p>designed by: ATR/JM/SST/ALS drawn by: ATR/JM/SST checked by: ALS approved by: ALS</p>		<p>scale: 1" = 120' 0 120' 240'</p>
<p>date: October 2023 project no: 1101 checked by: ALS</p>		<p>scale: 1" = 120' 0 120' 240'</p>
<p>Granite State Landfill, LLC Dalton, New Hampshire Permitting Plan Set Interim Grading Plan Final Grading</p>		
<p>drawing no: INT-7</p>		
<p>sheet: 19 of 50</p>		