



Granite State Landfill, LLC. Dalton, New Hampshire NHDES Alteration of Terrain Permit Application Pre-Development Drainage Diagram		date: April 2023	designed by: NJM
		project no: 1101	drawn by: NJM
		checked by: AJS	approved by: AJS
		scale: 1" = 150' 300'	
drawing no. PREDEV-2		no.	revision
		date	by


CMA ENGINEERS
 CIVIL/ENVIRONMENTAL/STRUCTURAL
 Portsmouth, NH • Manchester, NH • Portland, ME
 603/431-6196 • 603/627-0708 • 207/641-4223
 c m a e n g i n e e r s . c o m

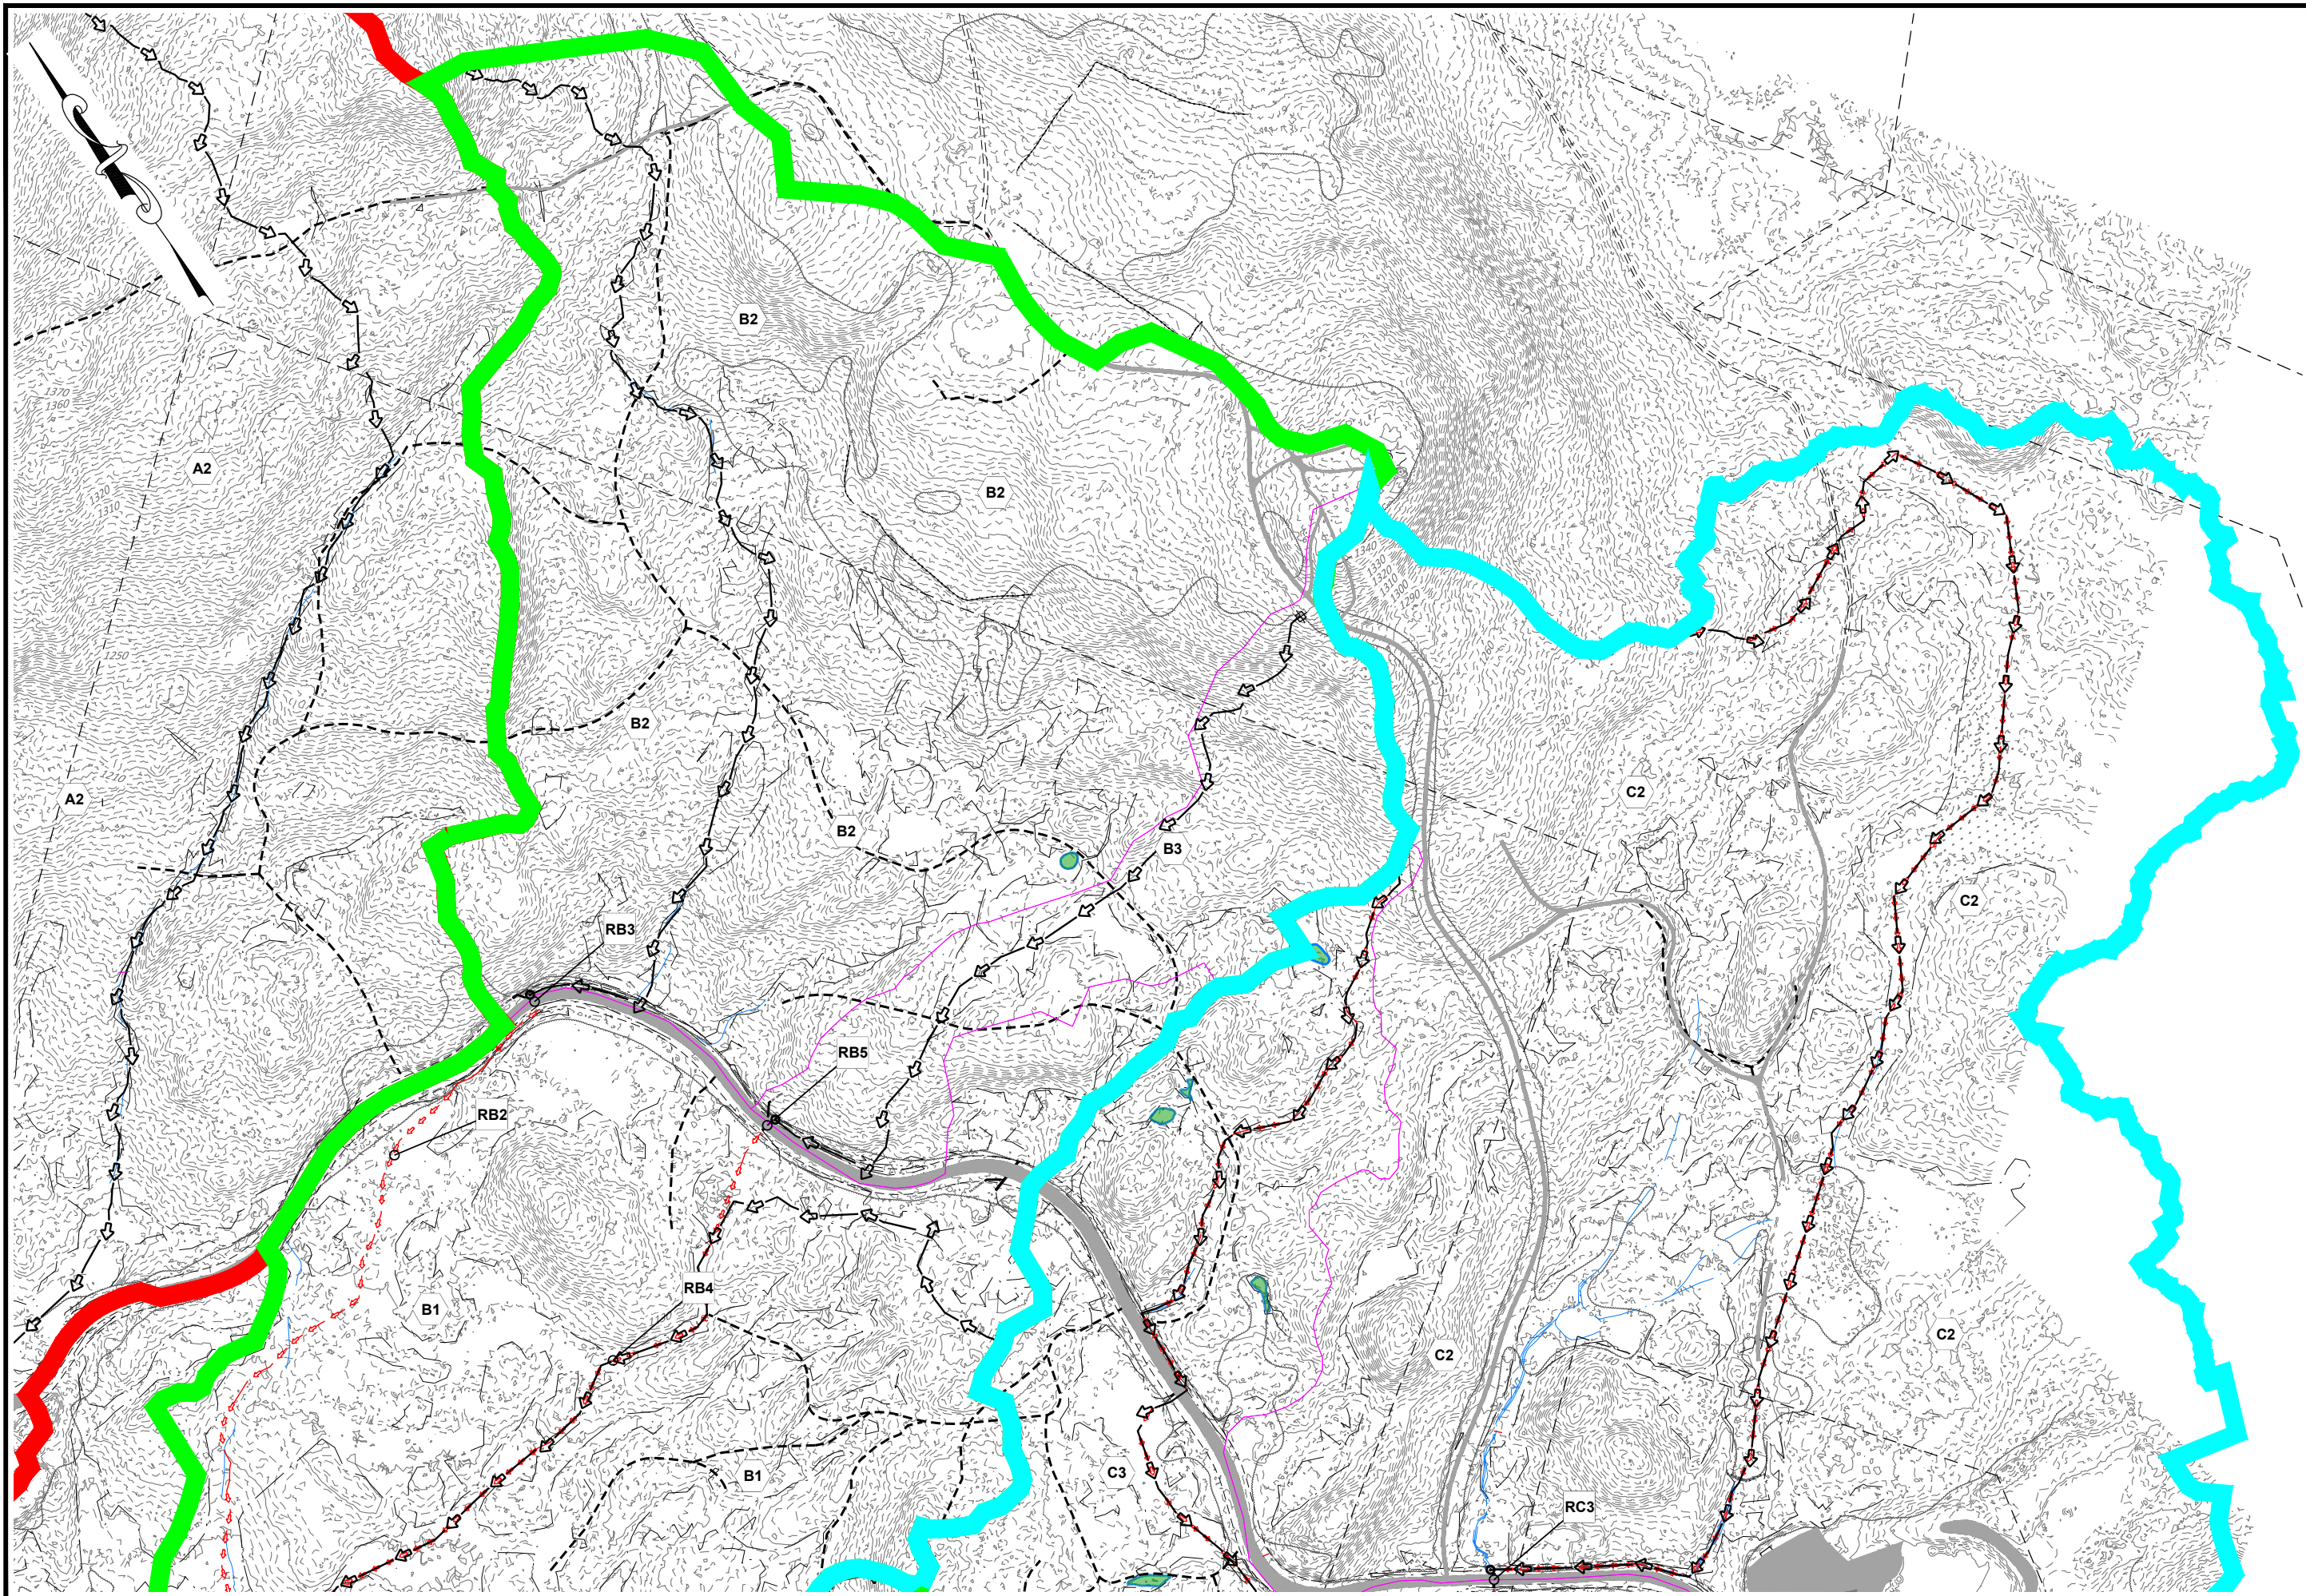


<p>CMA ENGINEERS CIVIL/ENVIRONMENTAL/STRUCTURAL Portsmouth, NH • Manchester, NH • Portland, ME 603/431-6196 • 603/627-0708 • 207/641-4223 c m a e n g i n e e r s . c o m</p>		<p>designed by: NJM drawn by: NJM checked by: AJS approved by: AJS</p>	<p>date: April 2023 project no: 1101</p>	<p>scale: 1" = 150' 0 150' 300'</p>
<p>Granite State Landfill, LLC. Dalton, New Hampshire NHDES Alteration of Terrain Permit Application Pre-Development Drainage Diagram</p>		<p>drawing no: PREDEV-3</p>		
<p>sheet: 2 of 5</p>		<p>no. revision date by</p>		

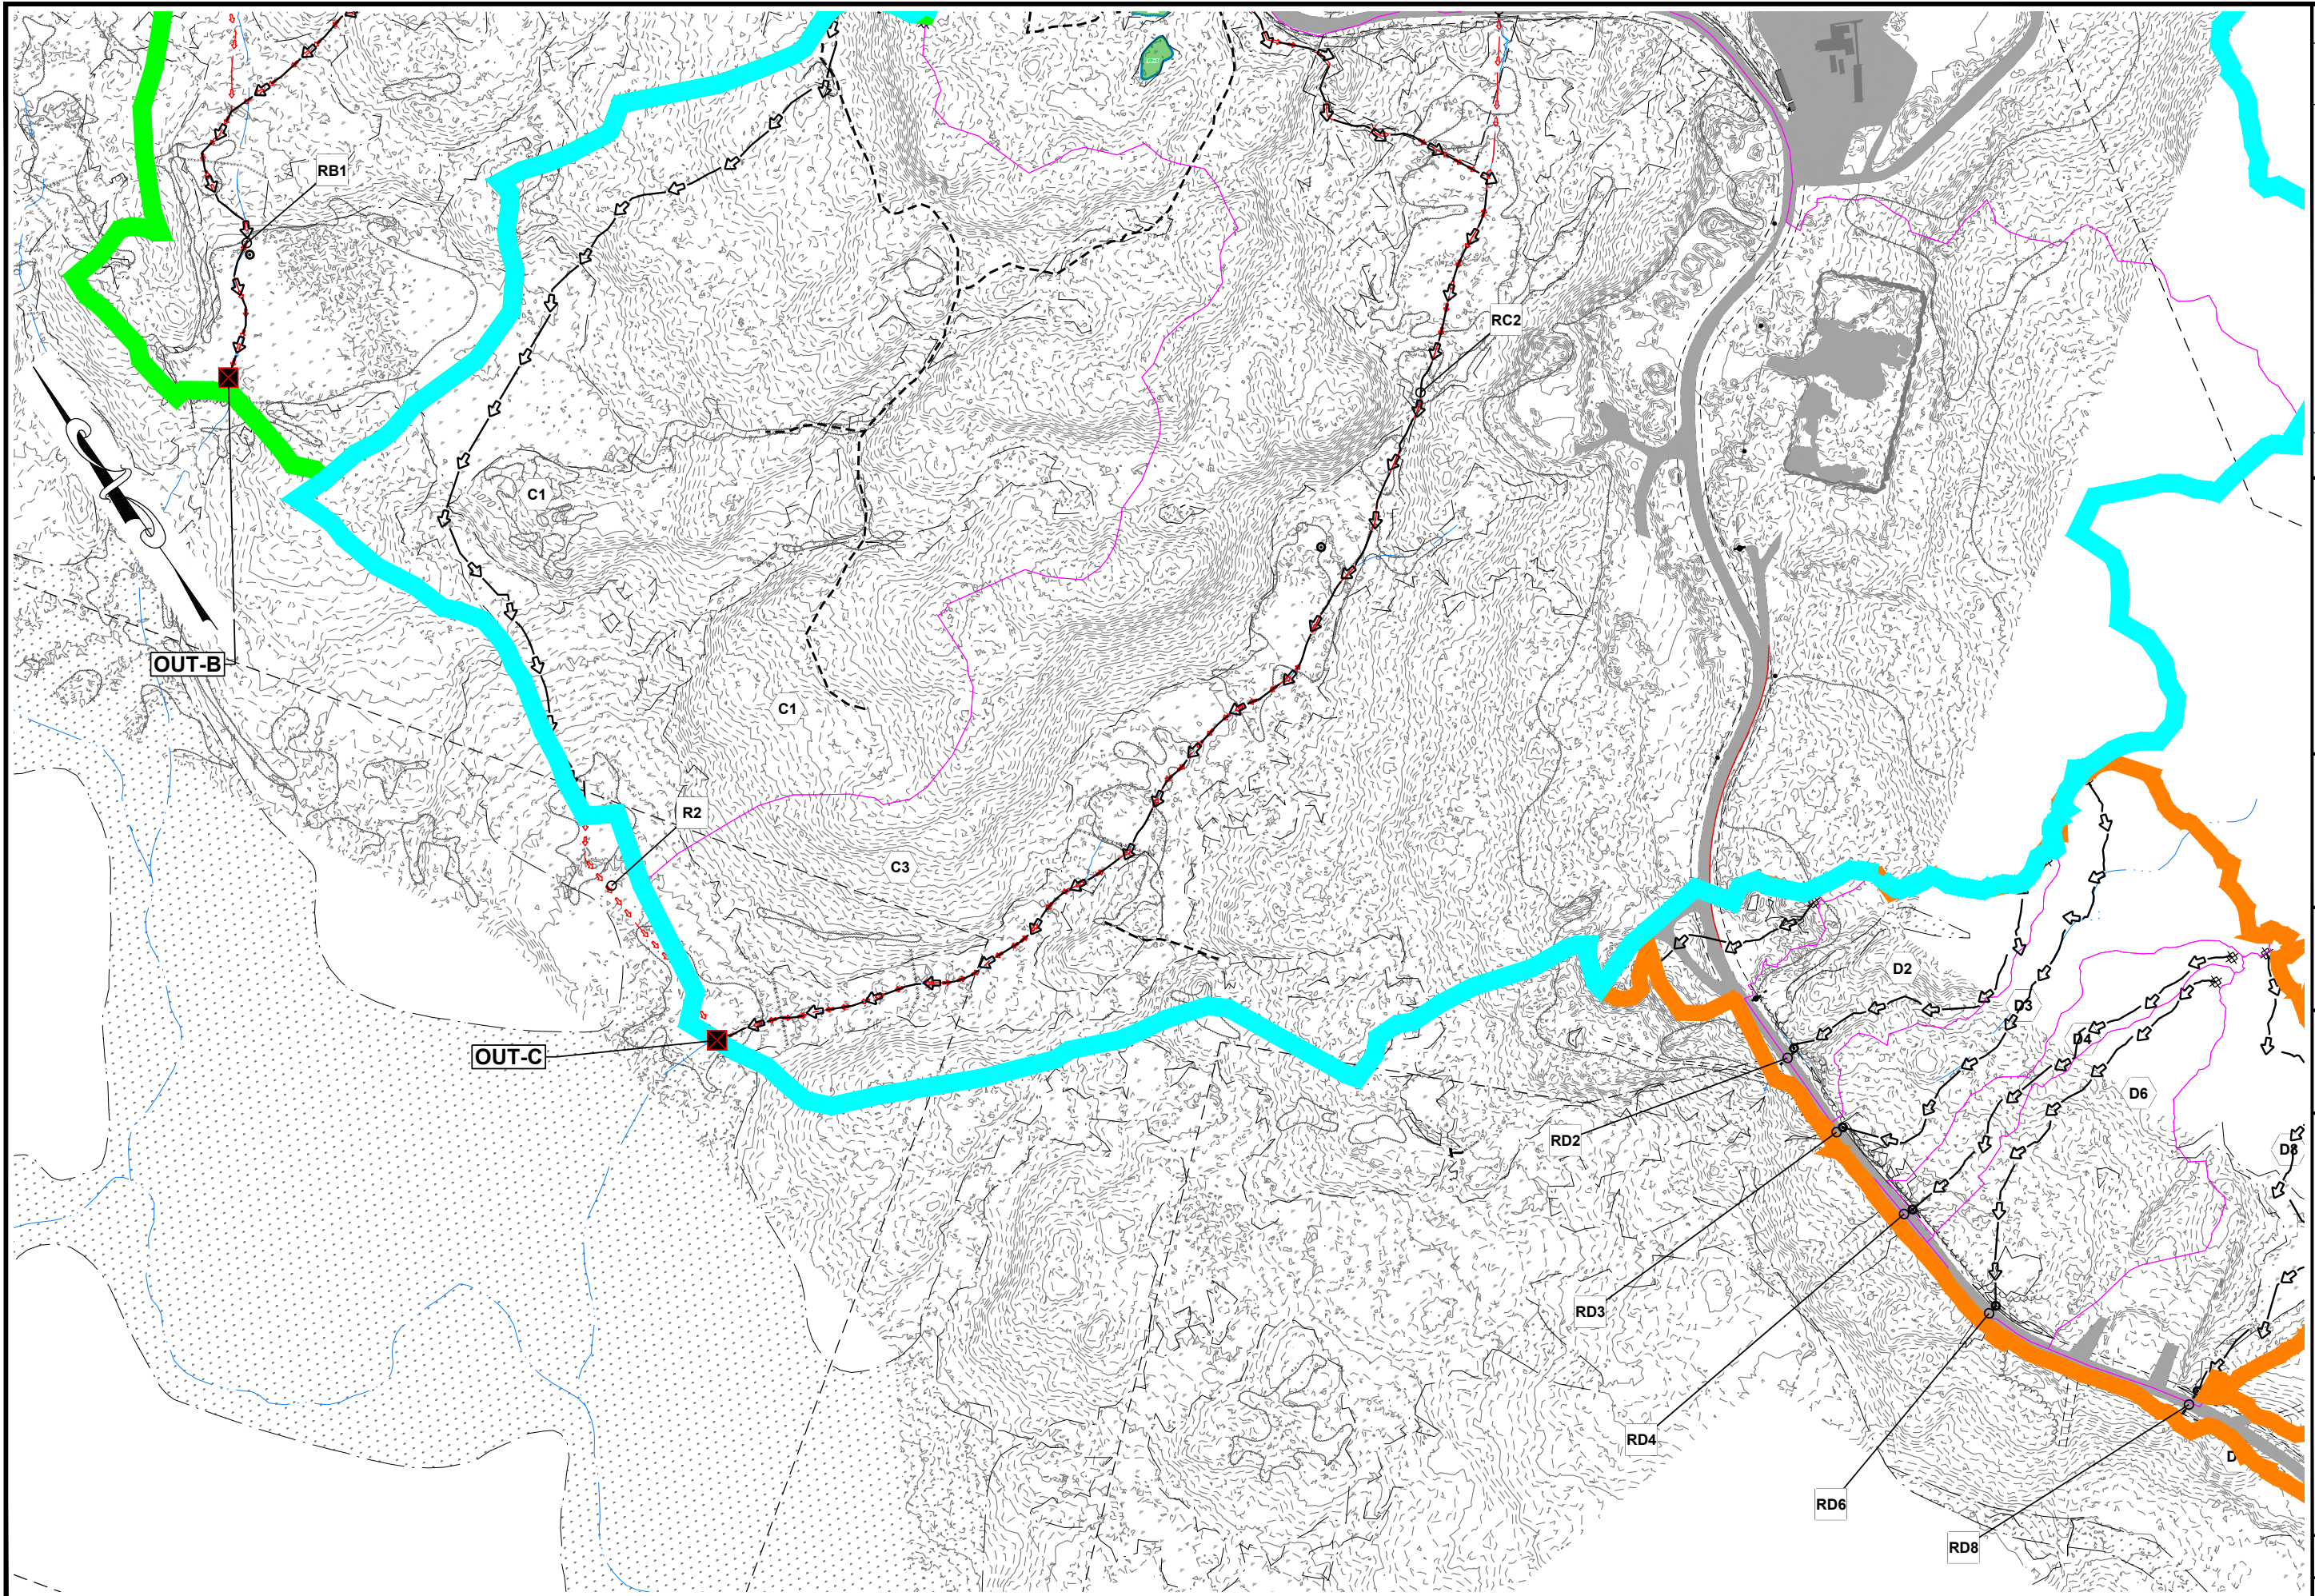


<p>CMA ENGINEERS CIVIL/ENVIRONMENTAL/STRUCTURAL Portsmouth, NH • Manchester, NH • Portland, ME 603/431-6196 • 603/627-0708 • 207/641-4223 c m a e n g i n e e r s . c o m</p>		<p>designed by: NJM drawn by: NJM approved by: ALS</p>	<p>date: April 2023 project no: 1101 checked by: ALS</p>	<p>scale: 1" = 150' 0 150' 300'</p>
<p>Granite State Landfill, LLC. Dalton, New Hampshire NHDES Alteration of Terrain Permit Application Pre-Development Drainage Diagram</p>		<p>drawing no: PREDEV-4</p>		
<p>sheet: 4 of 5</p>		<p>no. revision date by</p>		

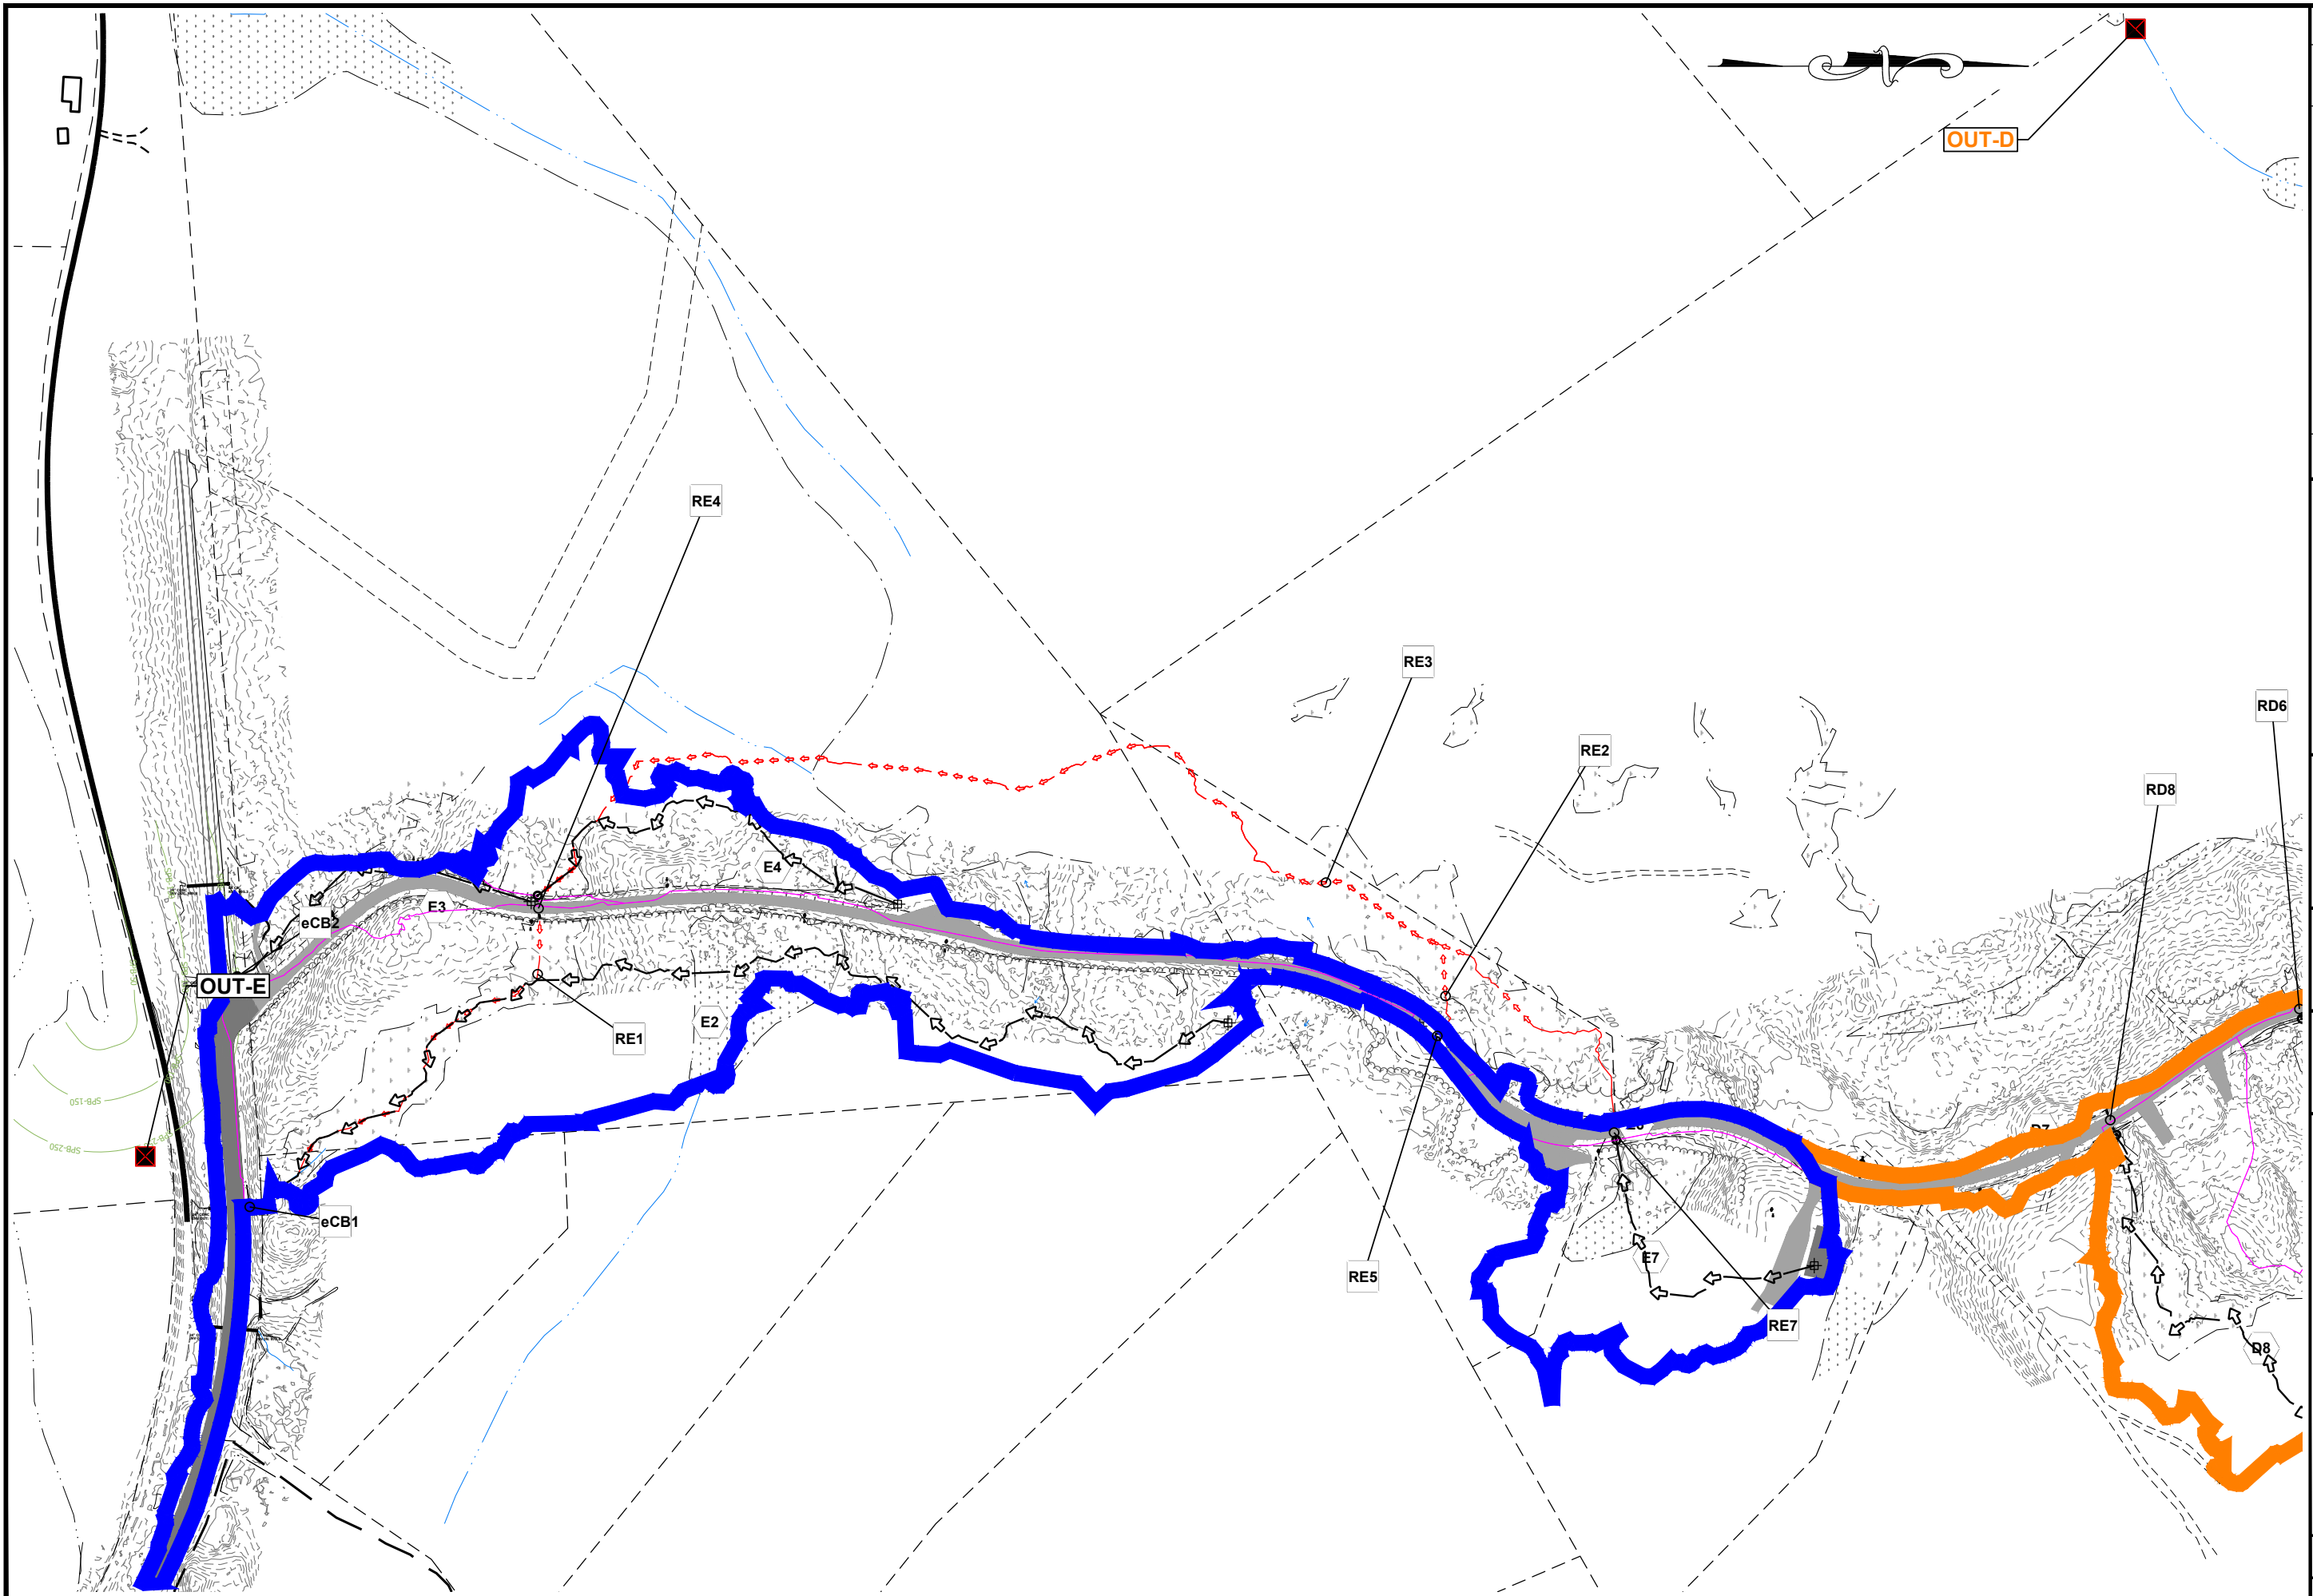


CMA ENGINEERS CIVIL/ENVIRONMENTAL/STRUCTURAL Portsmouth, NH • Manchester, NH • Portland, ME 603/431-6196 • 603/627-0708 • 207/641-4223 c m a e n g i n e e r s . c o m		no. _____ revision _____ date _____ by _____
date: April 2023 project no: 1101 checked by: AJS	designed by: NJM drawn by: NJM approved by: AJS	scale: 0 150' 300' Scale: 1" = 150'
Granite State Landfill, LLC. Dalton, New Hampshire NHDES Alteration of Terrain Permit Application Pre-Development Drainage Diagram Drainage Diagram		
drawing no. PREDEV-5		
sheet: 5 of 5		

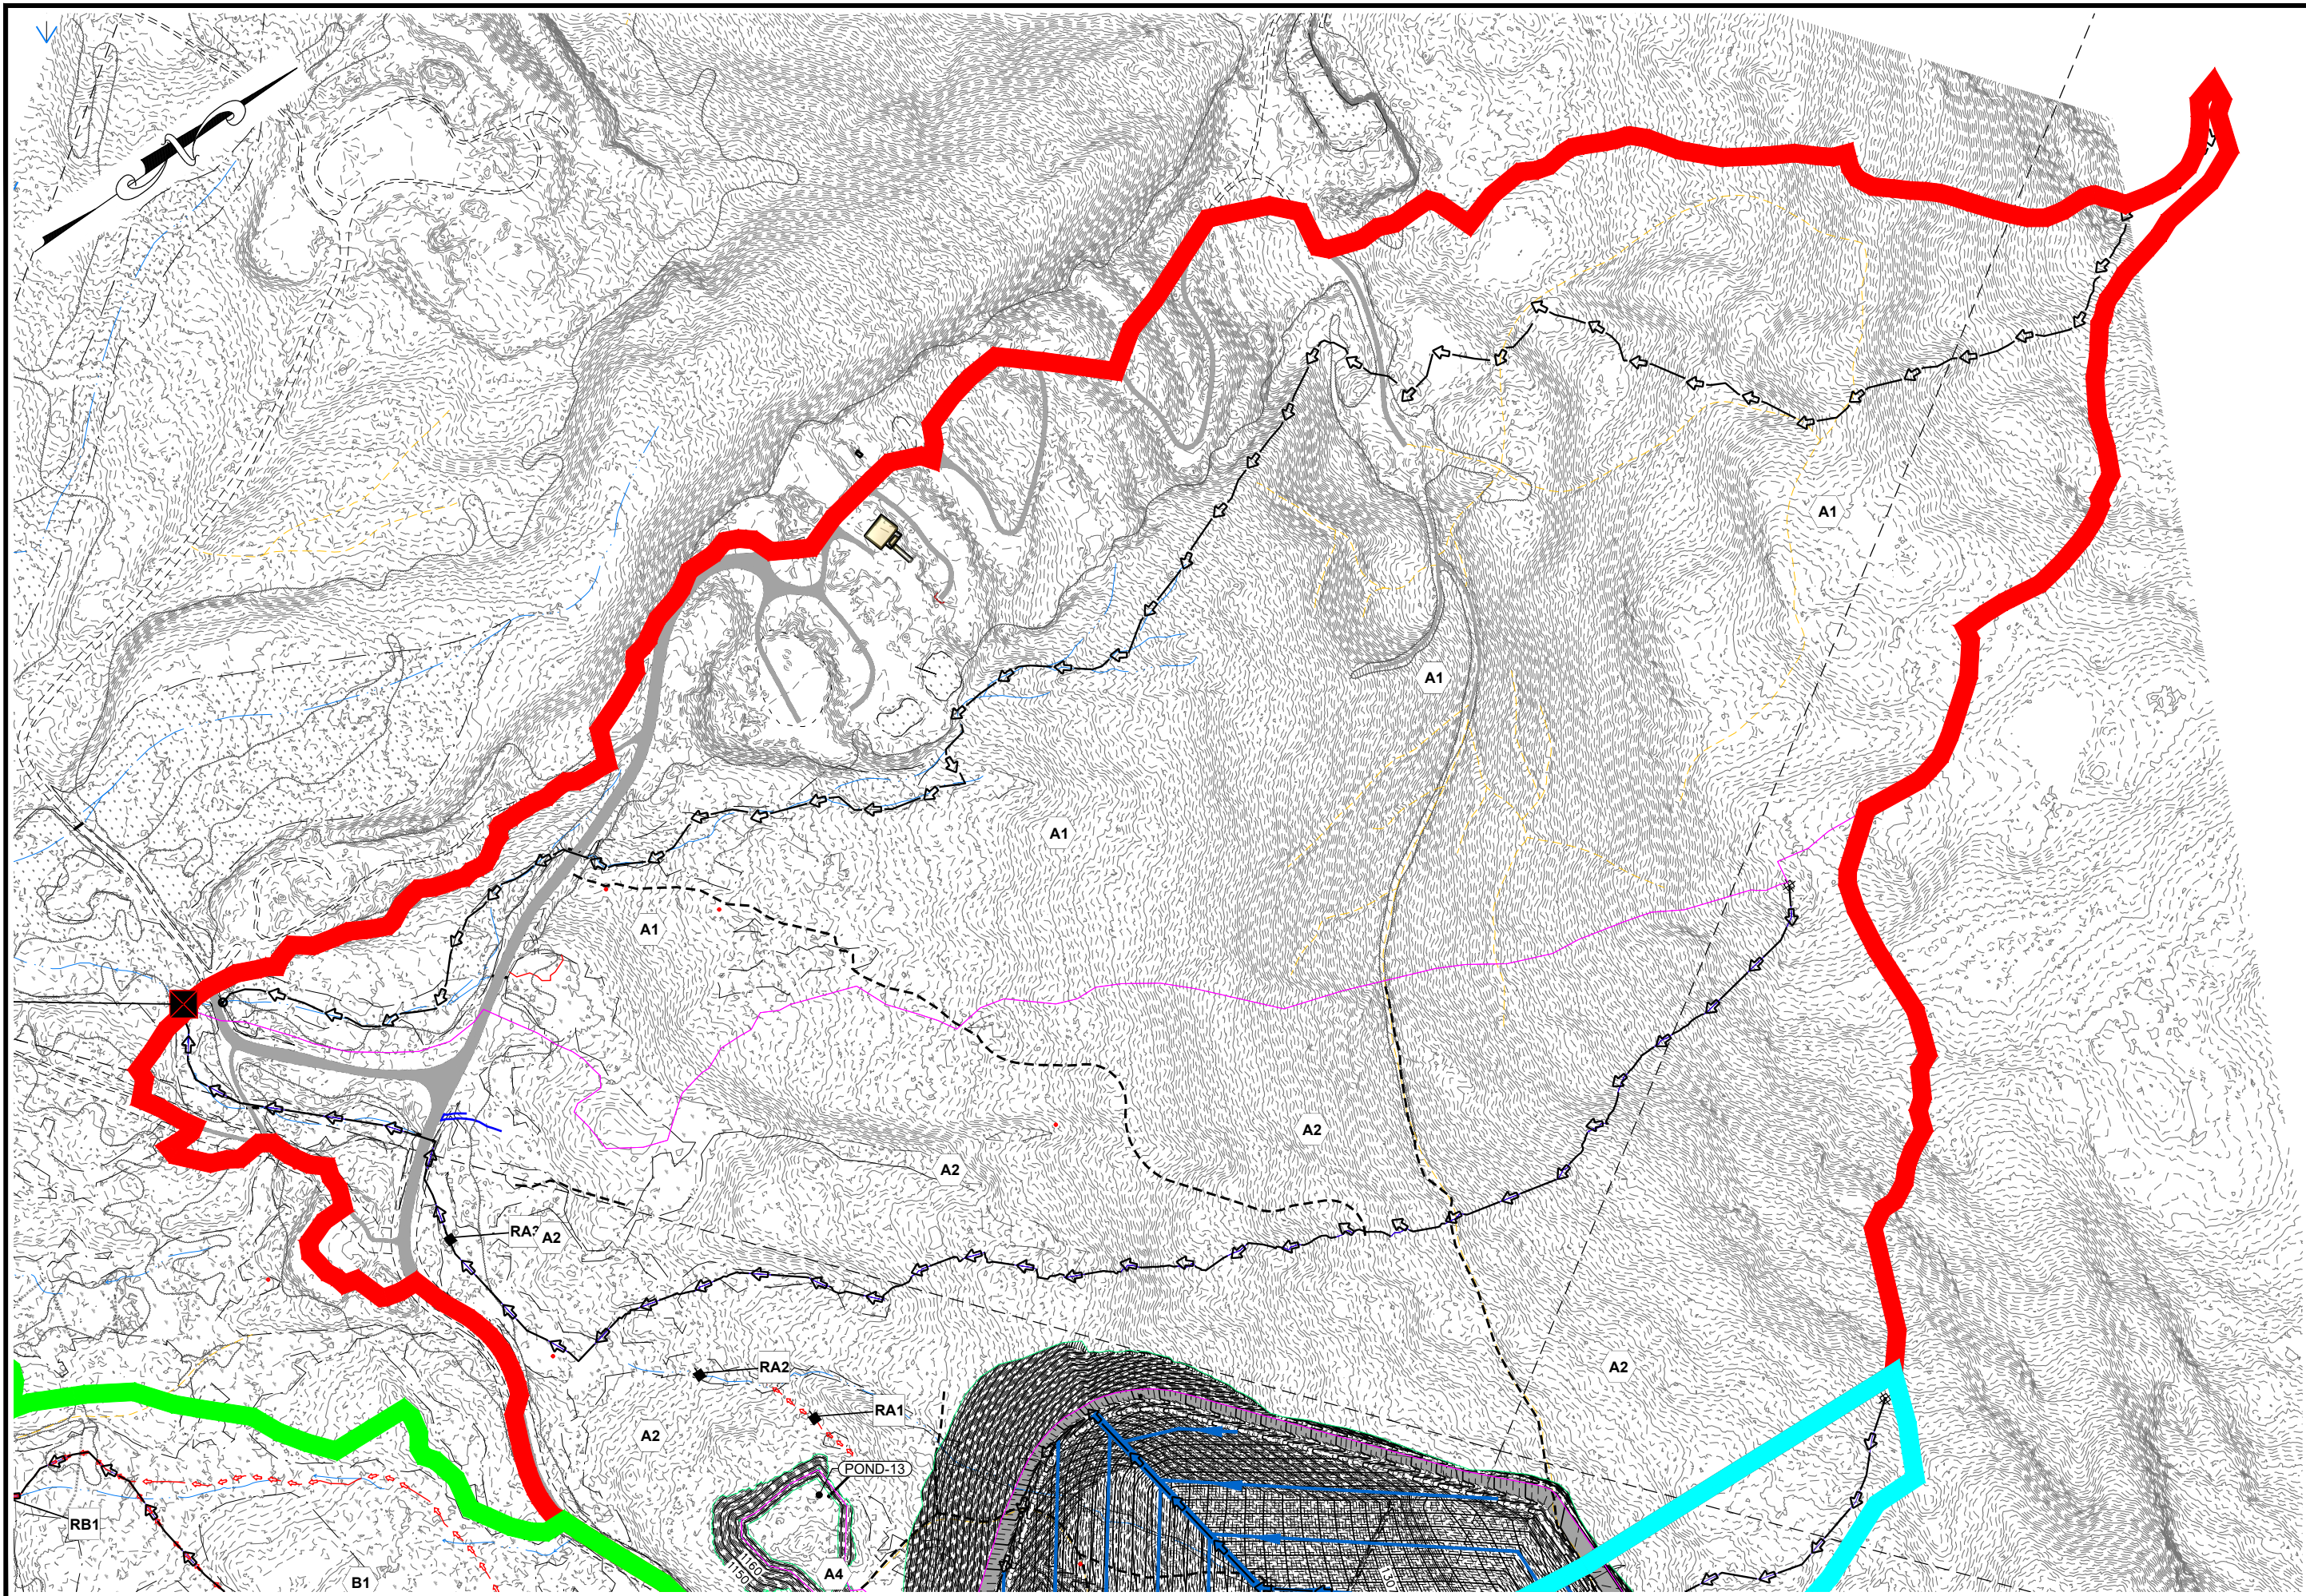


CMA ENGINEERS CIVIL/ENVIRONMENTAL/STRUCTURAL Portsmouth, NH • Manchester, NH • Portland, ME 603/431-6196 • 603/627-0708 • 207/641-4223 c m a e n g i n e e r s . c o m		no. _____ revision _____ date _____ by _____
date: April 2023 project no: 1101 checked by: AJS	designed by: NJM drawn by: NJM approved by: AJS	scale: 1" = 150' 0 150' 300'
Granite State Landfill, LLC. Dalton, New Hampshire NHDES Alteration of Terrain Permit Application Post-Development Drainage Diagram		drawing no. POSTDEV-2 sheet: 2 of 5

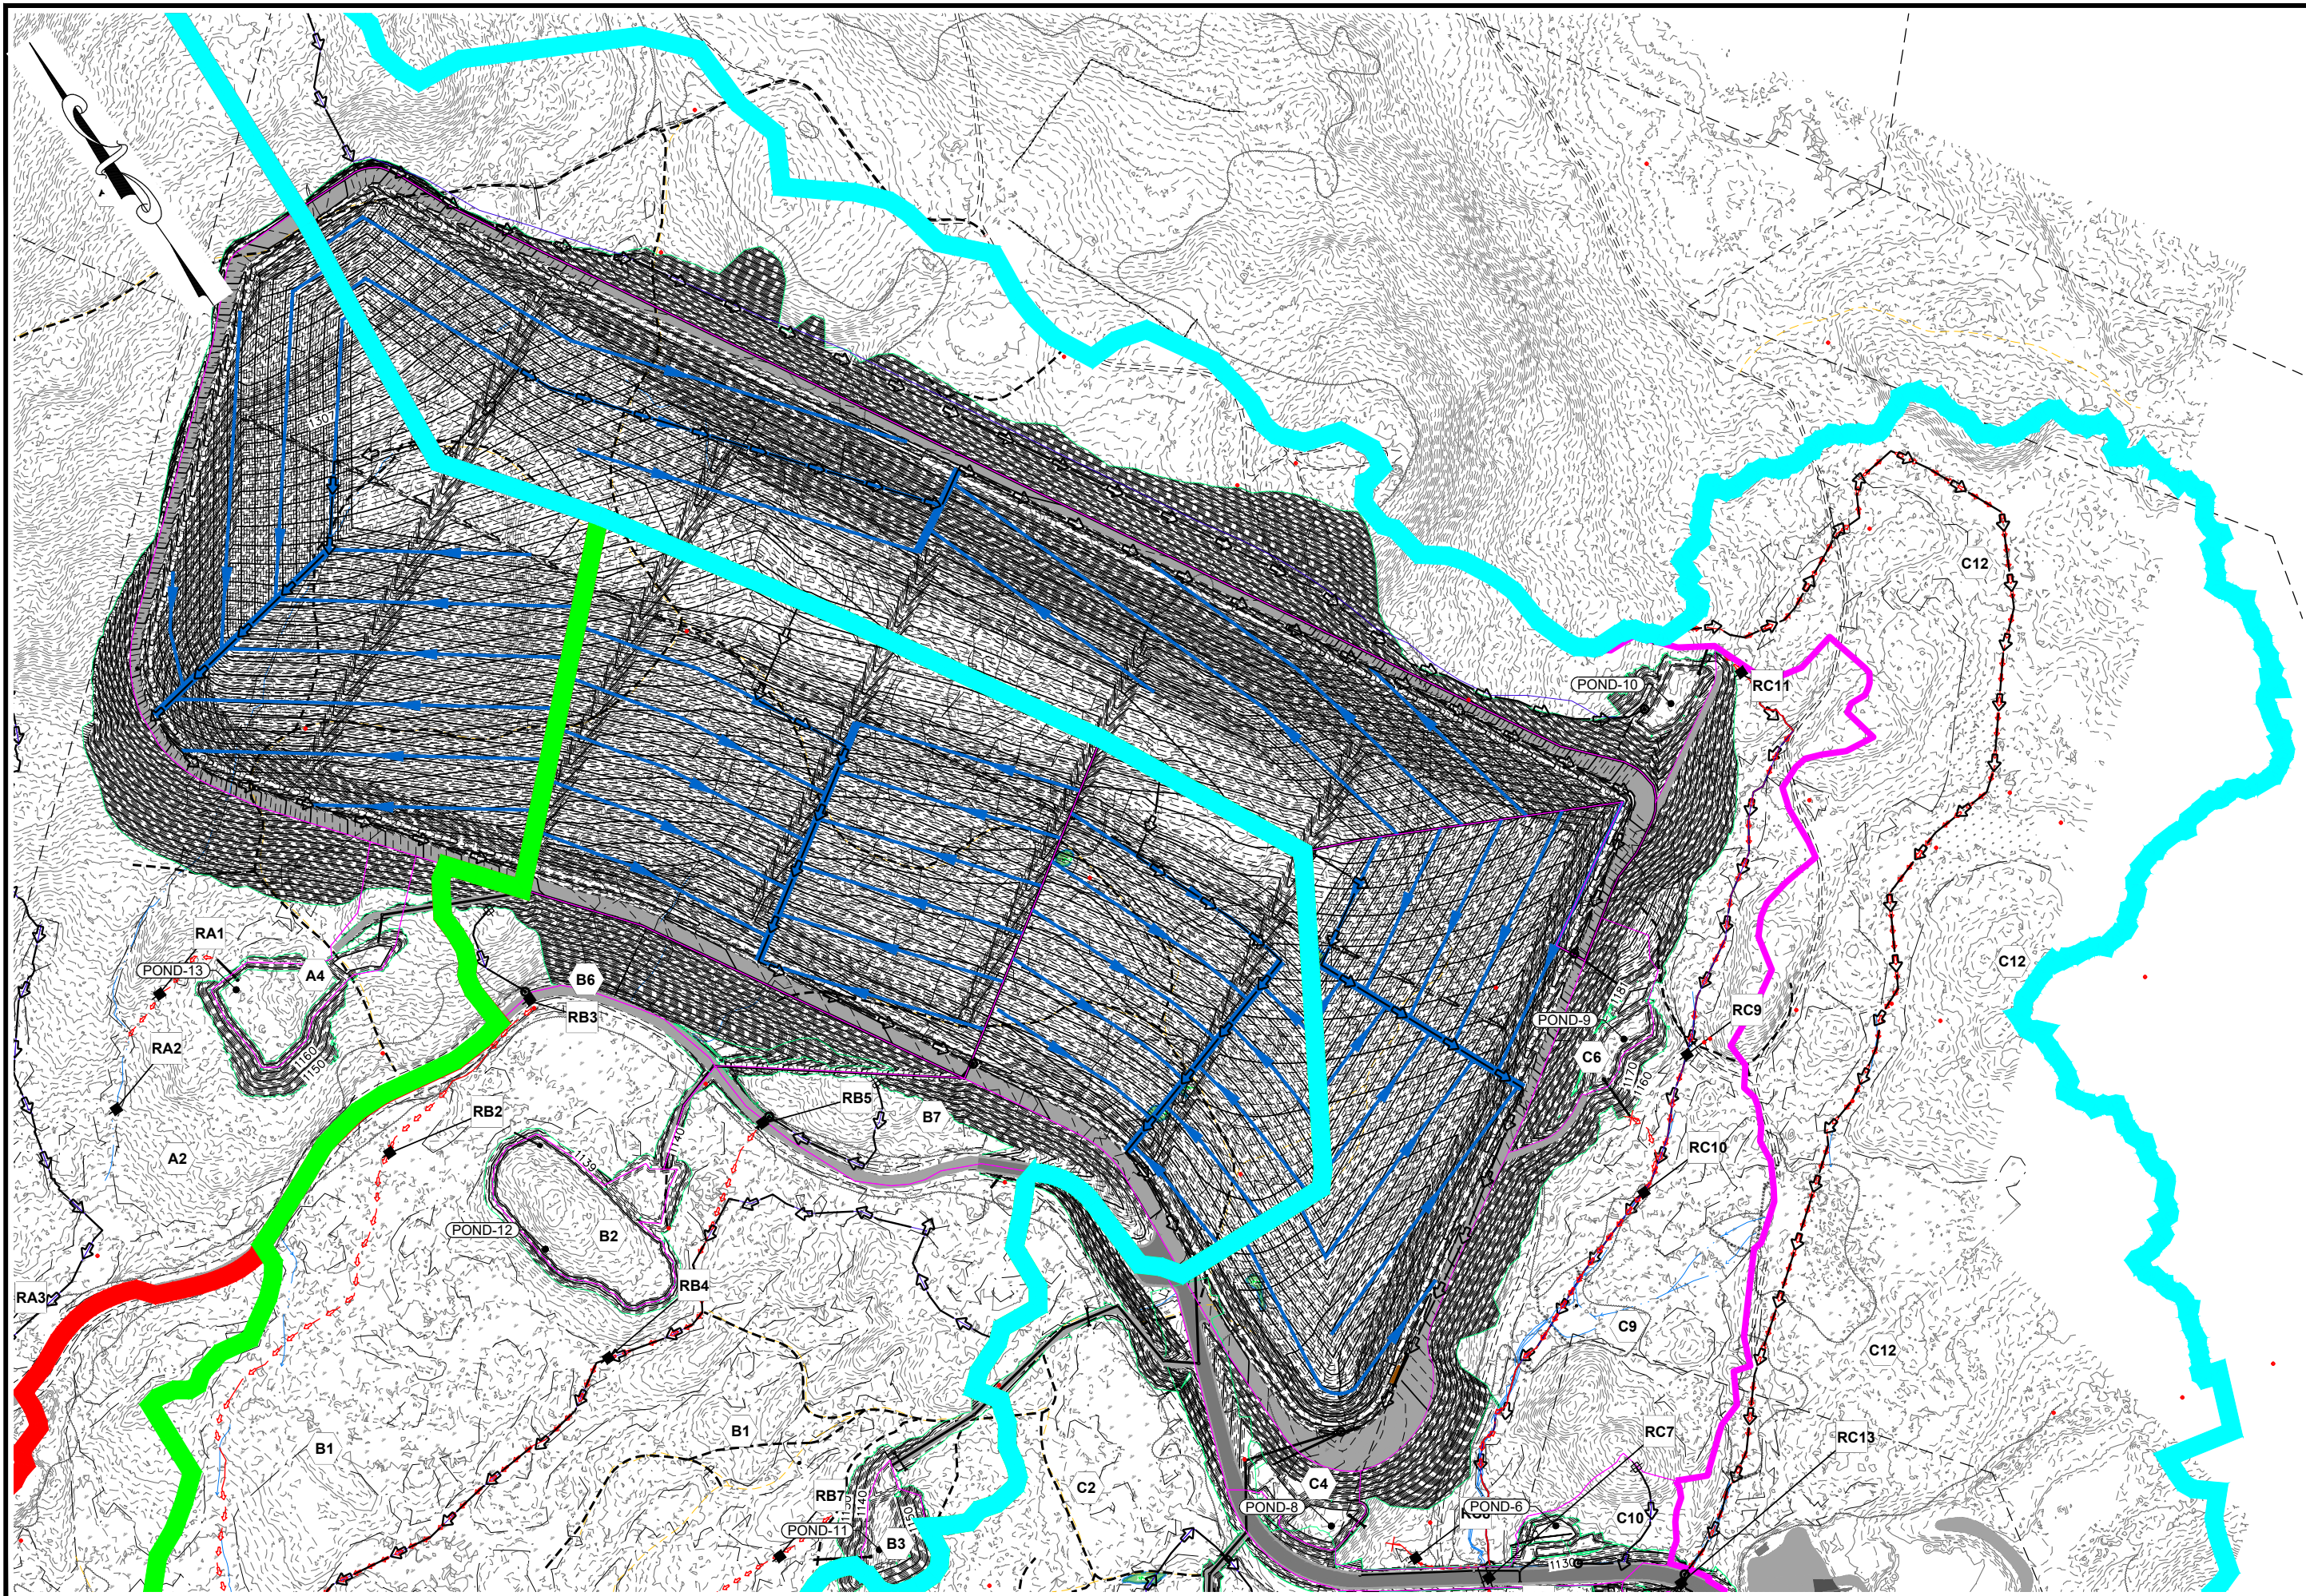

<p>CMA ENGINEERS CIVIL/ENVIRONMENTAL/STRUCTURAL Portsmouth, NH • Manchester, NH • Portland, ME 603/431-6196 • 603/627-0708 • 207/641-4223 c m a e n g i n e e r s . c o m</p>		<p>designed by: N/JM drawn by: N/JM approved by: AJS</p>	<p>date: April 2023 project no: 1101 checked by: AJS</p>	<p>scale: 1" = 150' 0 150' 300'</p>
<p>Granite State Landfill, LLC. Dalton, New Hampshire NHDES Alteration of Terrain Permit Application</p>		<p>POSTDEV-3</p>		
<p>Post-Development Drainage Diagram</p>		<p>drawing no. POSTDEV-3 sheet: 3 of 5</p>		

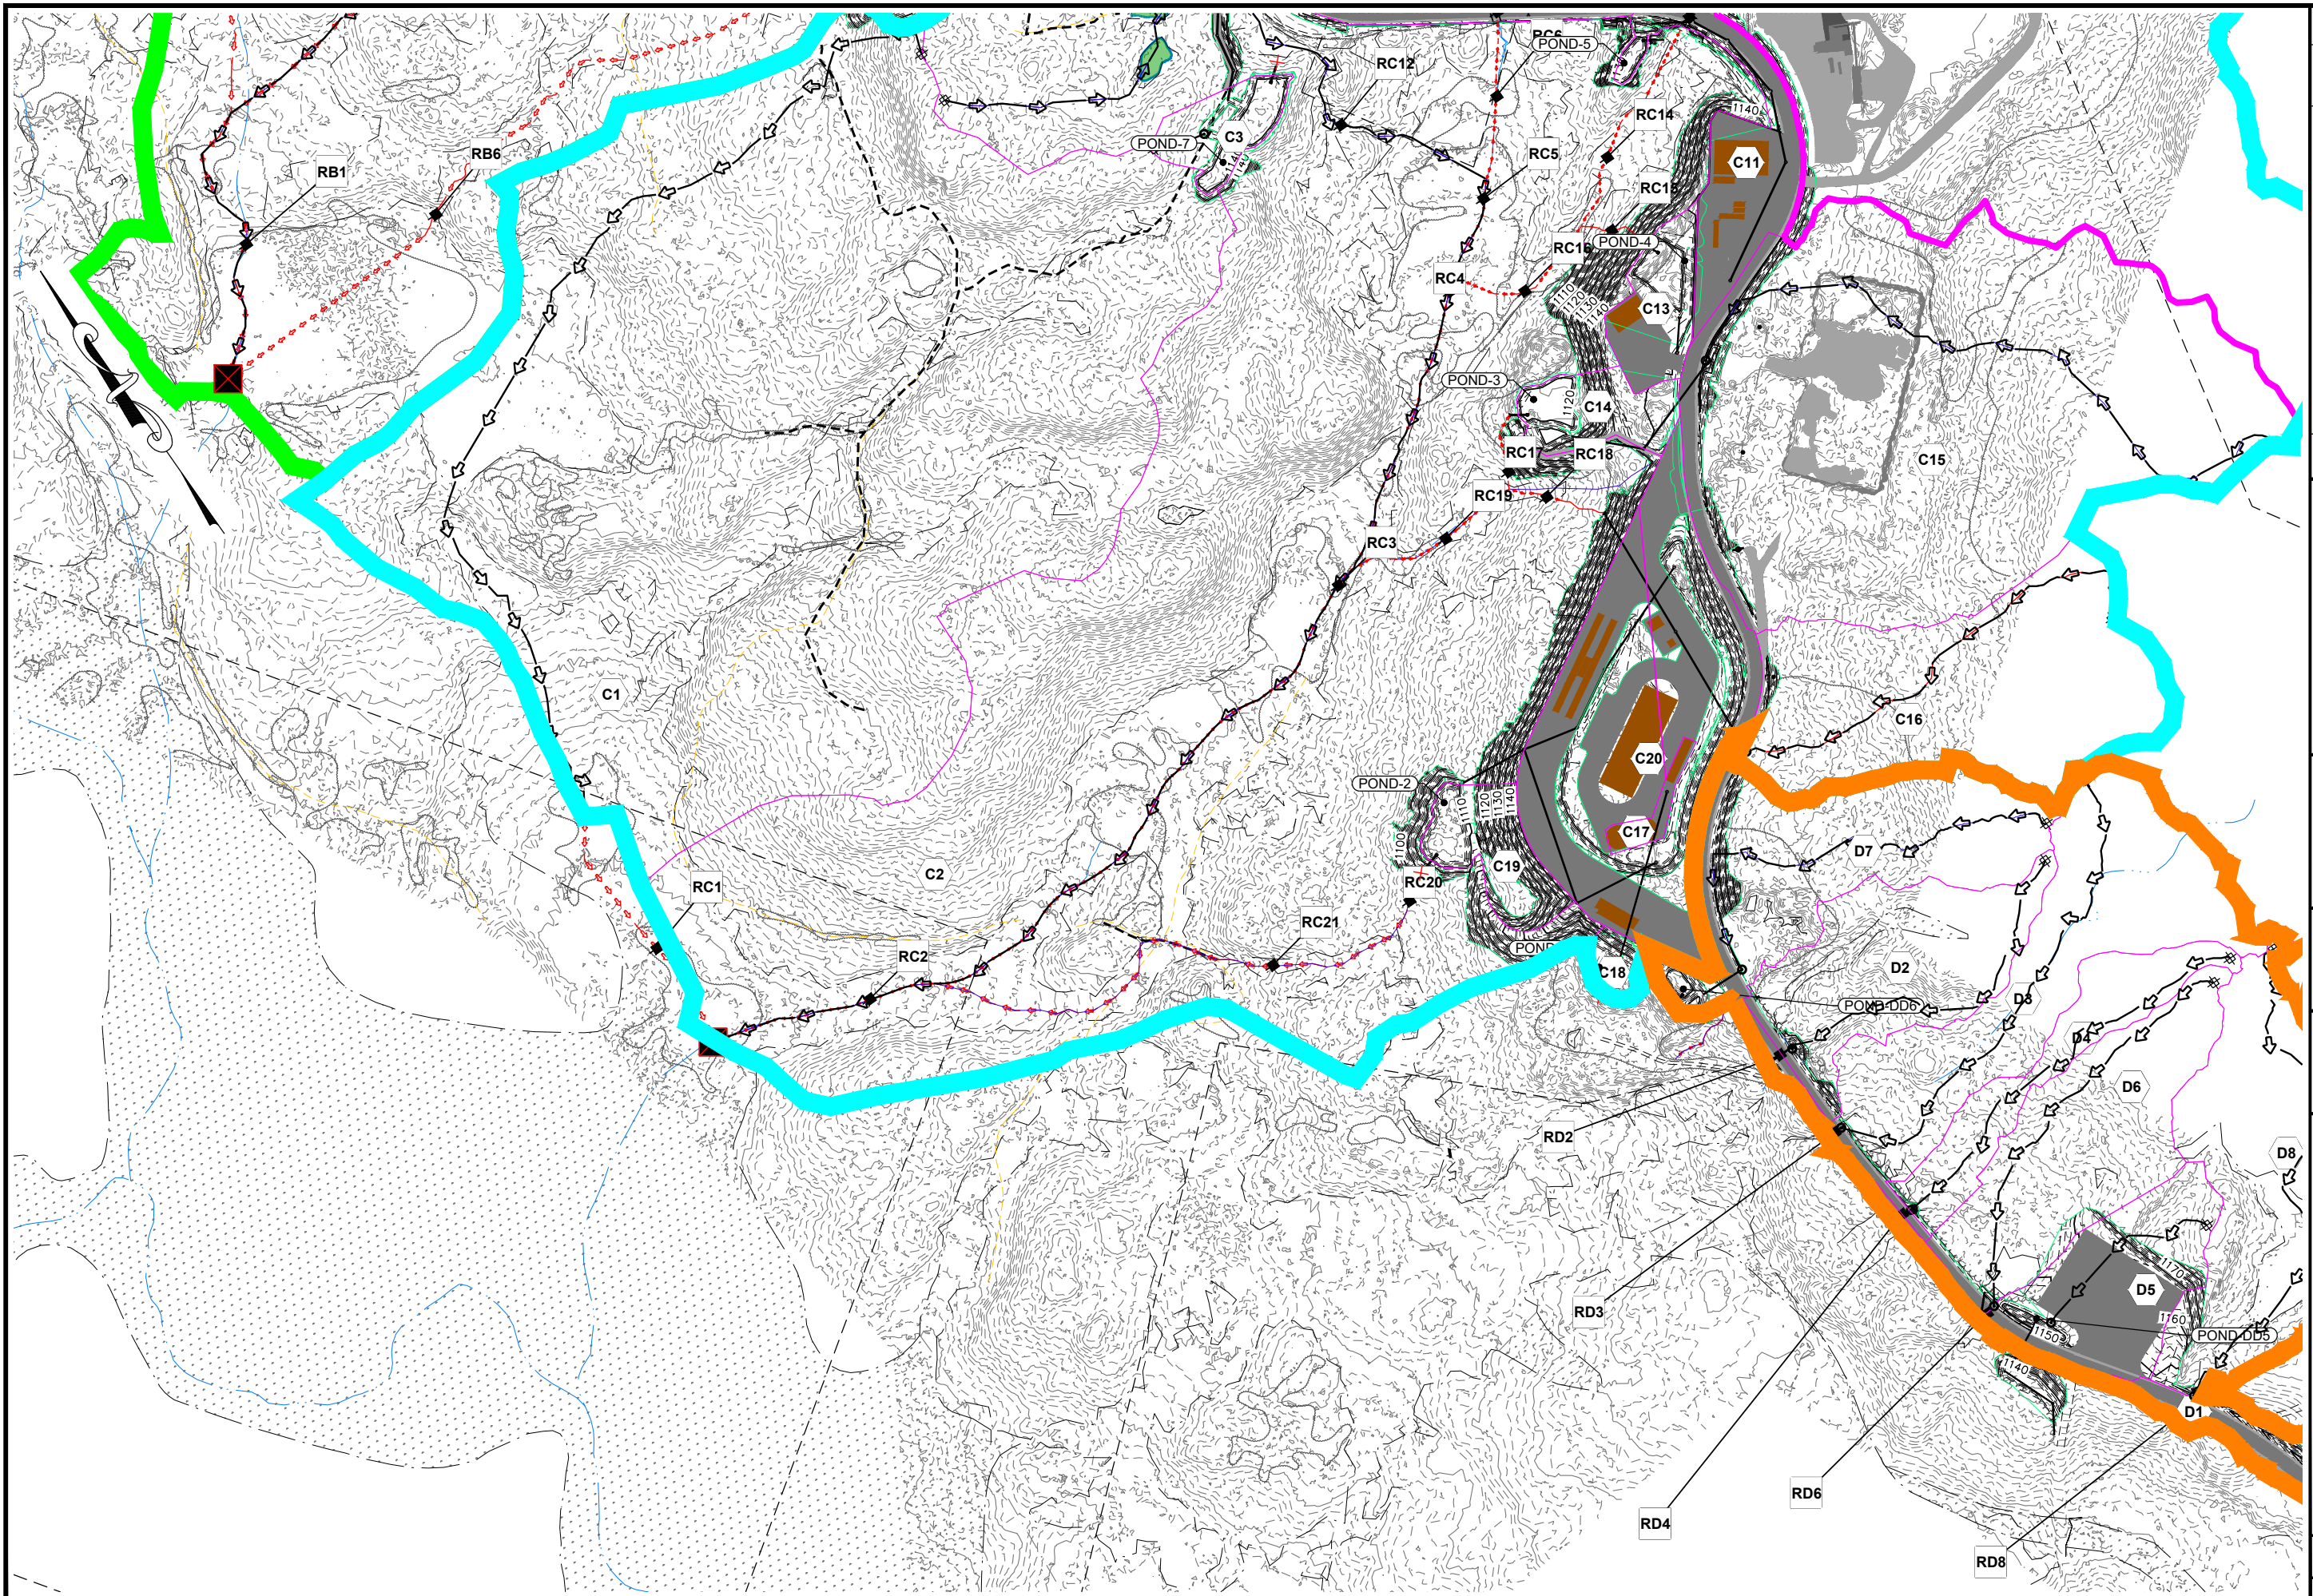

CMA ENGINEERS CIVIL/ENVIRONMENTAL/STRUCTURAL Portsmouth, NH • Manchester, NH • Portland, ME 603/431-6196 • 603/627-0708 • 207/641-4223 cmaengineers.com		no. _____ revision _____ date _____ by _____
date: April 2023 project no: 1101 checked by: AJS	designed by: NJM drawn by: NJM approved by: AJS	scale: 1" = 150' 0 150' 300' Scale: 1" = 150'
Granite State Landfill, LLC. Dalton, New Hampshire NHDES Alteration of Terrain Permit Application		Post-Development Drainage Diagram
drawing no. POSTDEV-4		sheet: 4 of 5

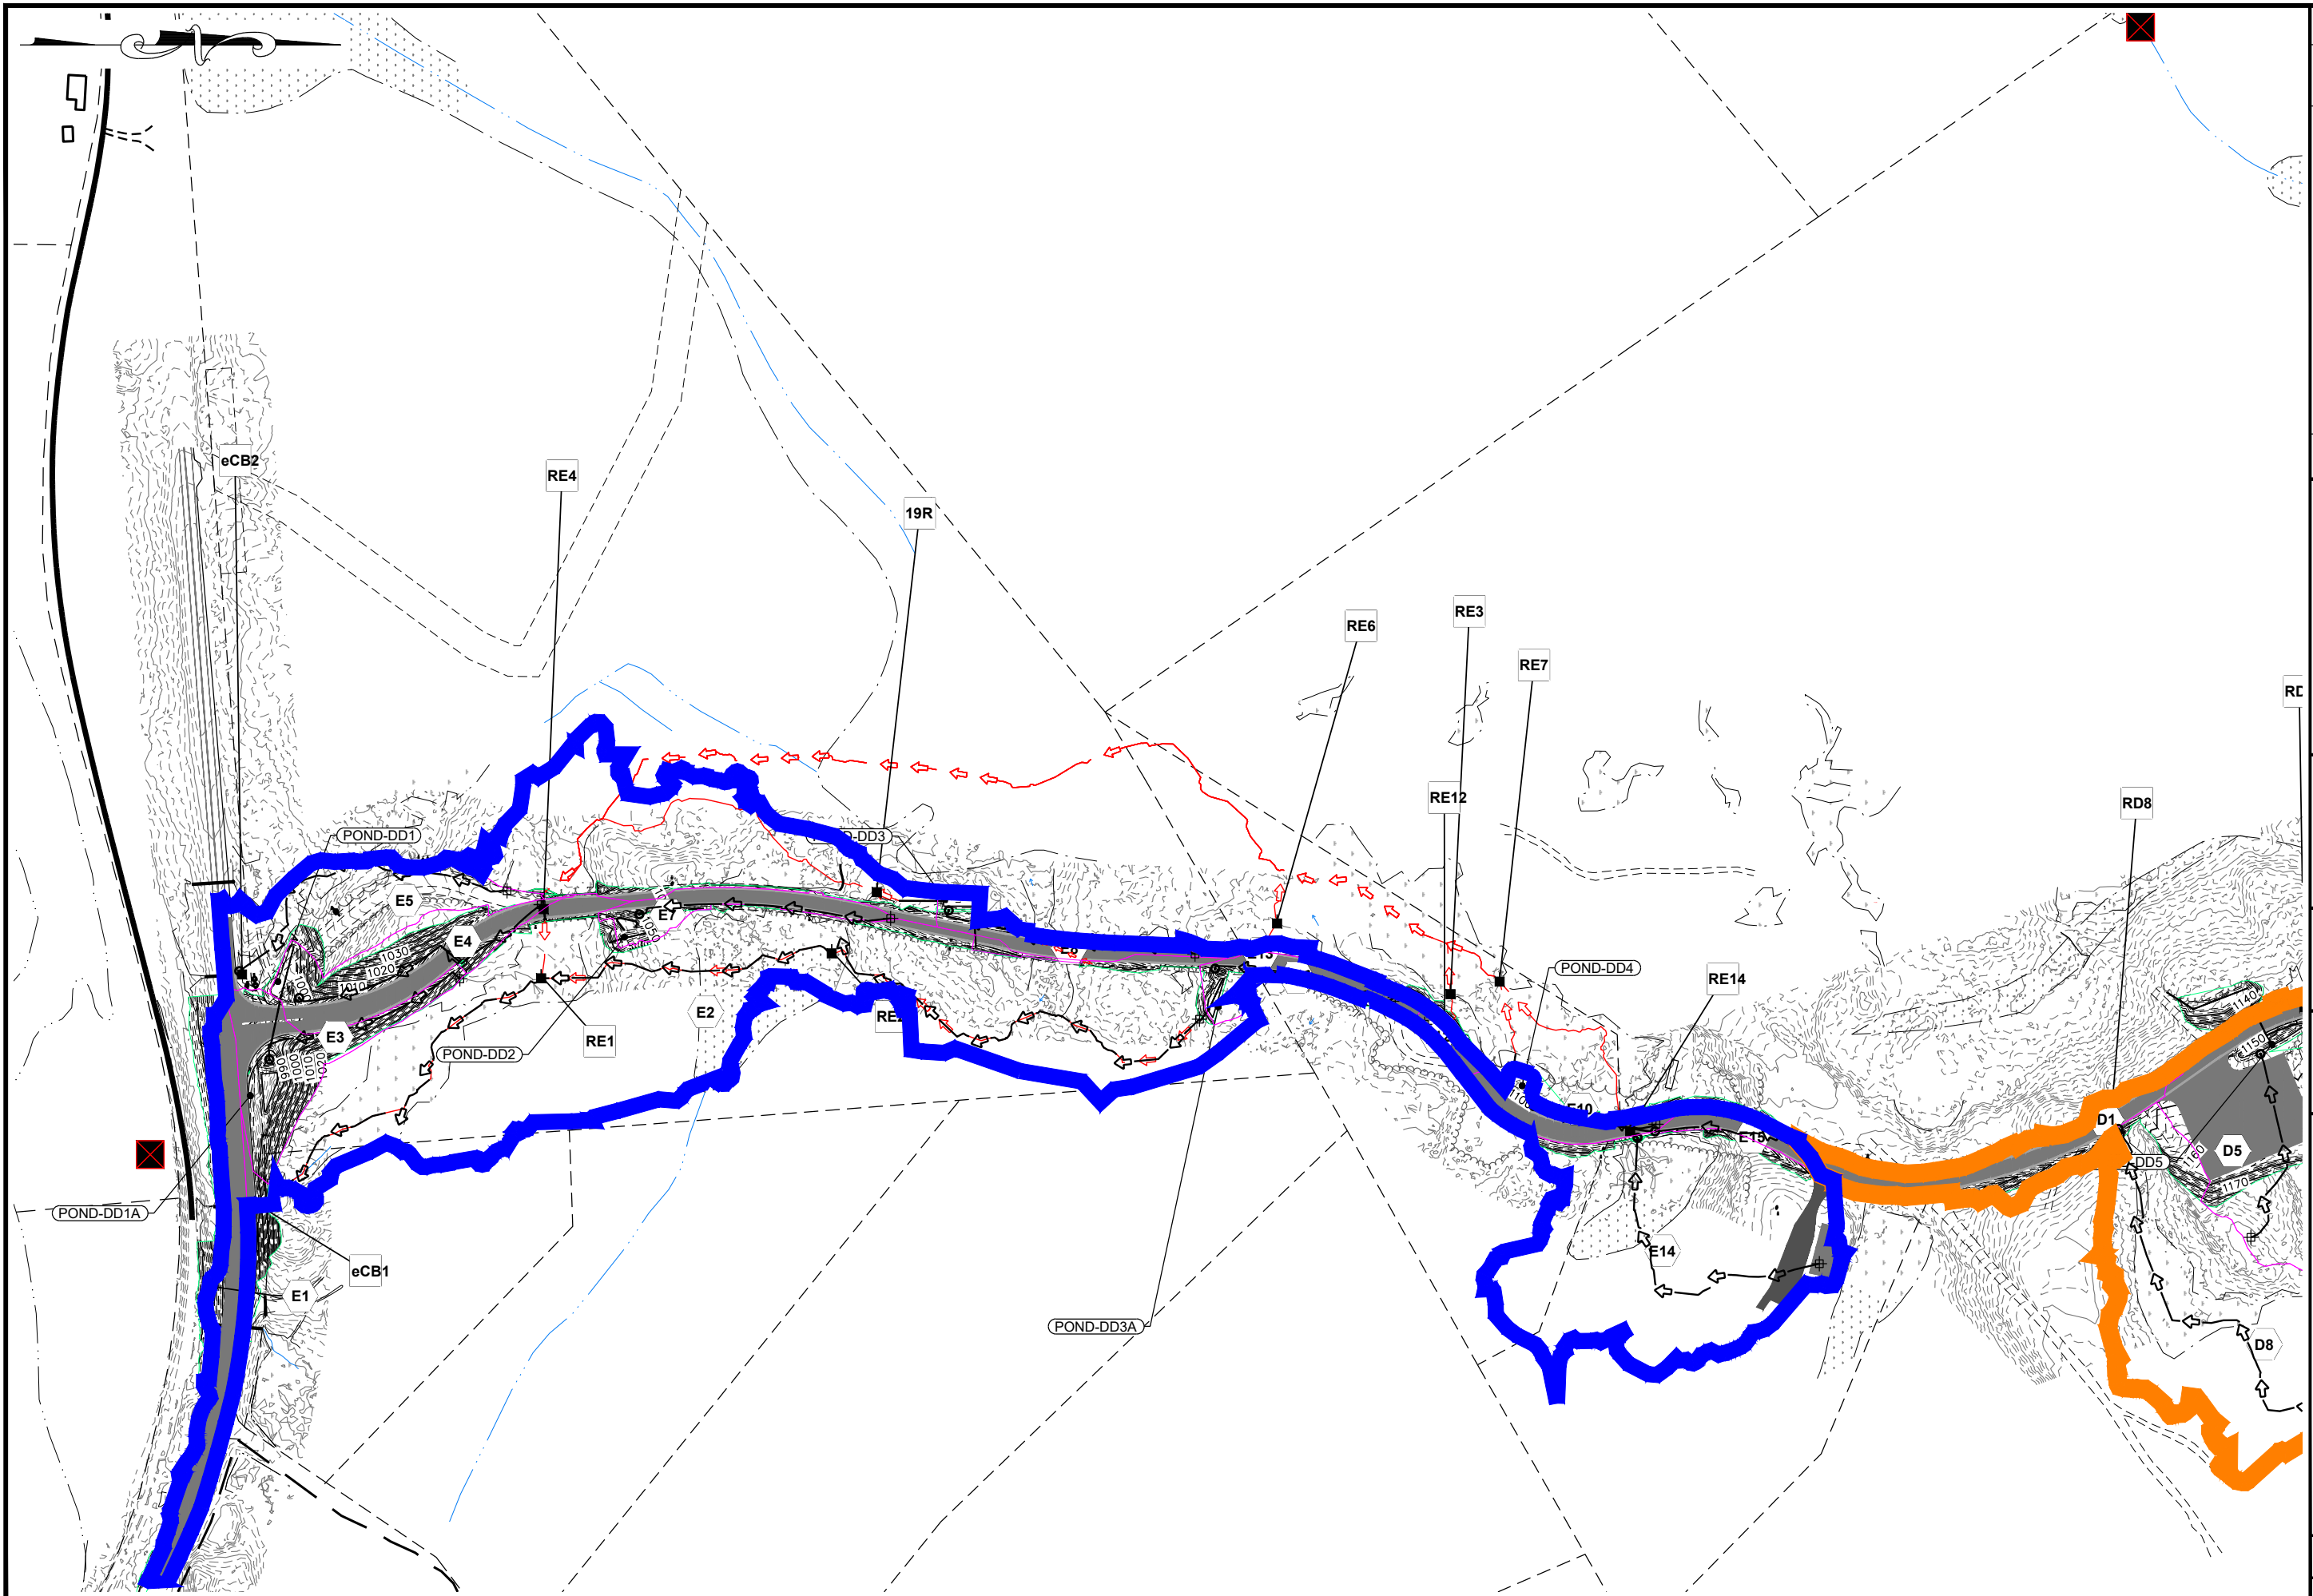

CMA ENGINEERS CIVIL/ENVIRONMENTAL/STRUCTURAL Portsmouth, NH • Manchester, NH • Portland, ME 603/431-6196 • 603/627-0708 • 207/641-4223 c m a e n g i n e e r s . c o m		no. _____ revision _____ date _____ by _____
date: April 2023 project no: 1101 checked by: AJS	designed by: NJM drawn by: NJM approved by: AJS	scale: 1" = 150' 0 150 300
Granite State Landfill, LLC. Dalton, New Hampshire NHDES Alteration of Terrain Permit Application Post-Development Drainage Diagram Douglas Drive		drawing no. POSTDEV-5
sheet: 5 of 5		