



<p>CMA ENGINEERS CIVIL/ENVIRONMENTAL/STRUCTURAL Portsmouth, NH • Manchester, NH • Portland, ME 603/431-6196 • 603/627-0708 • 207/641-4223 cmaengineers.com</p>		<p>designed by: NJM drawn by: NJM checked by: AJS approved by: AJS</p>	<p>date: April 2023 project no: 1101</p>	<p>scale: 1" = 150' 1" = 300'</p>	<p>no. _____ revision _____ date _____ by _____</p>
<p>Granite State Landfill, LLC. Dalton, New Hampshire NHDES Alteration of Terrain Permit Application Intermediate-Development 2 Drainage Diagram</p>		<p>drawing no. INTDEV2-2</p>		<p>sheet: 2 of 4</p>	

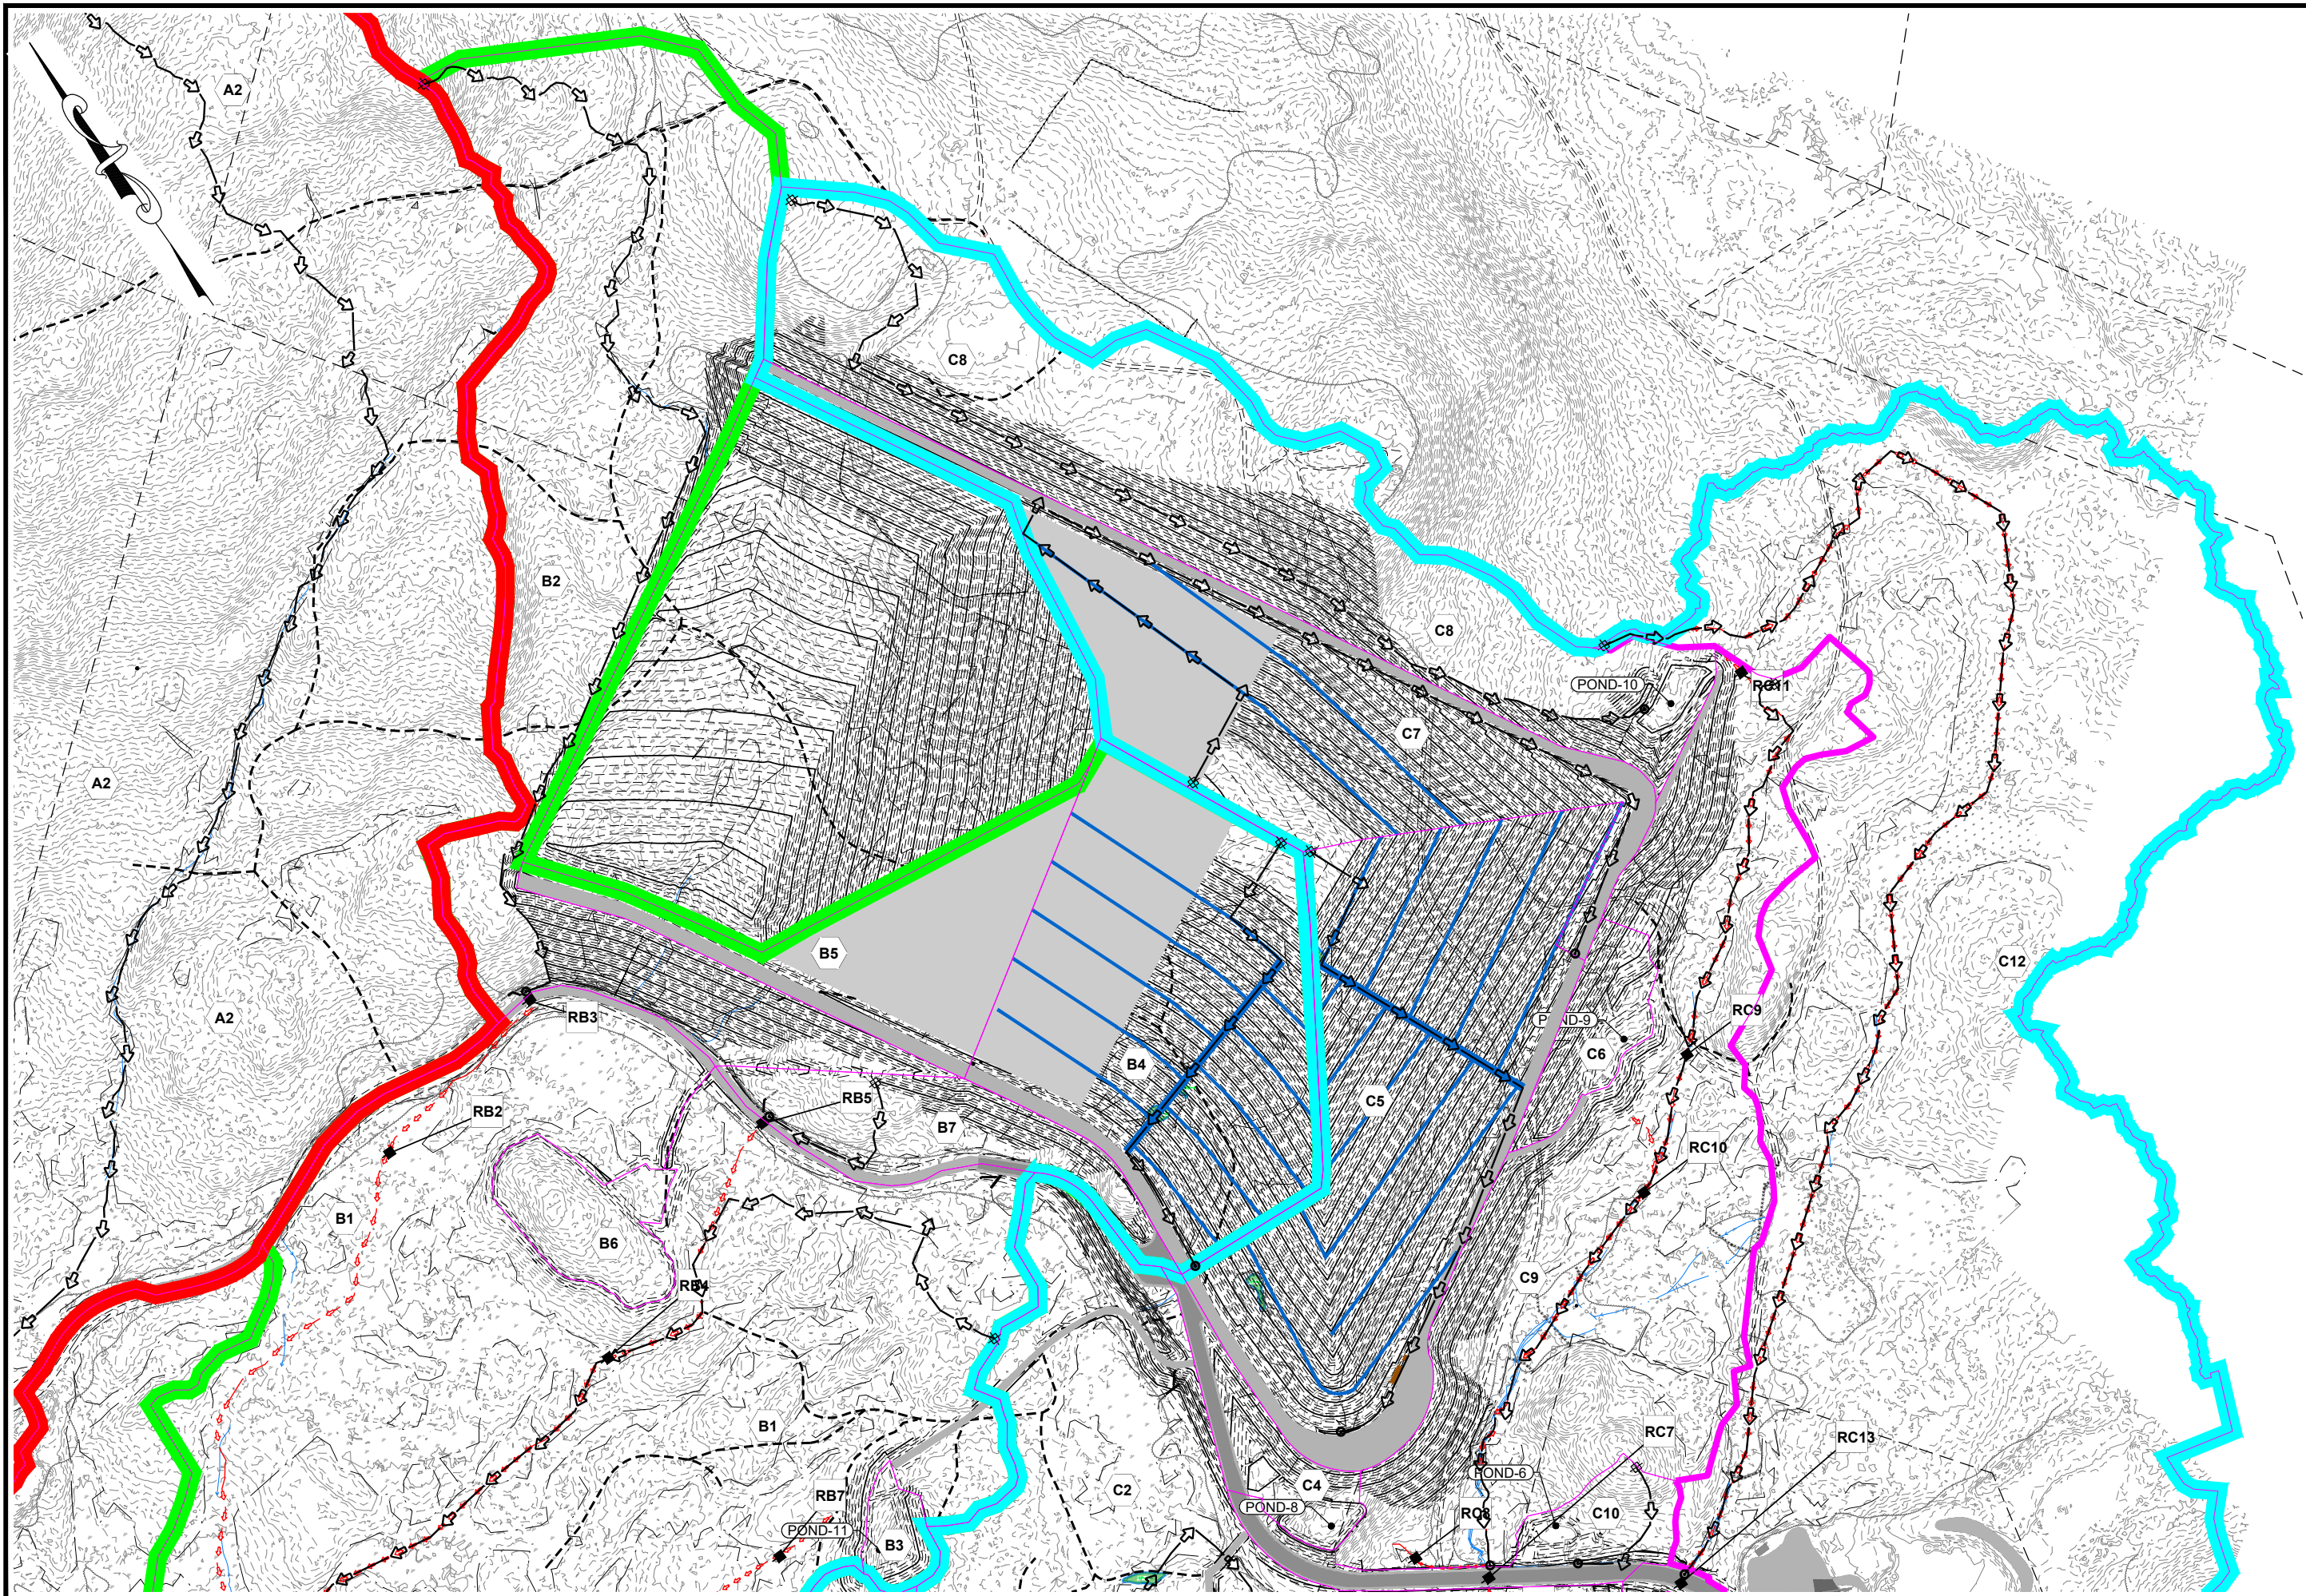

<p>CMA ENGINEERS CIVIL/ENVIRONMENTAL/STRUCTURAL Portsmouth, NH • Manchester, NH • Portland, ME 603/431-6196 • 603/627-0708 • 207/641-4223 c m a e n g i n e e r s . c o m</p>		no. _____ revision _____ date _____ by _____
date: April 2023 project no: 1101 checked by: AJS	designed by: NJM drawn by: NJM approved by: AJS	scale: 0 150' 300' Scale: 1" = 150'
<p>Granite State Landfill, LLC. Dalton, New Hampshire NHDES Alteration of Terrain Permit Application Intermediate-Development 2 Drainage Diagram</p>		
drawing no. INTDEV2-3		
sheet: 3 of 4		

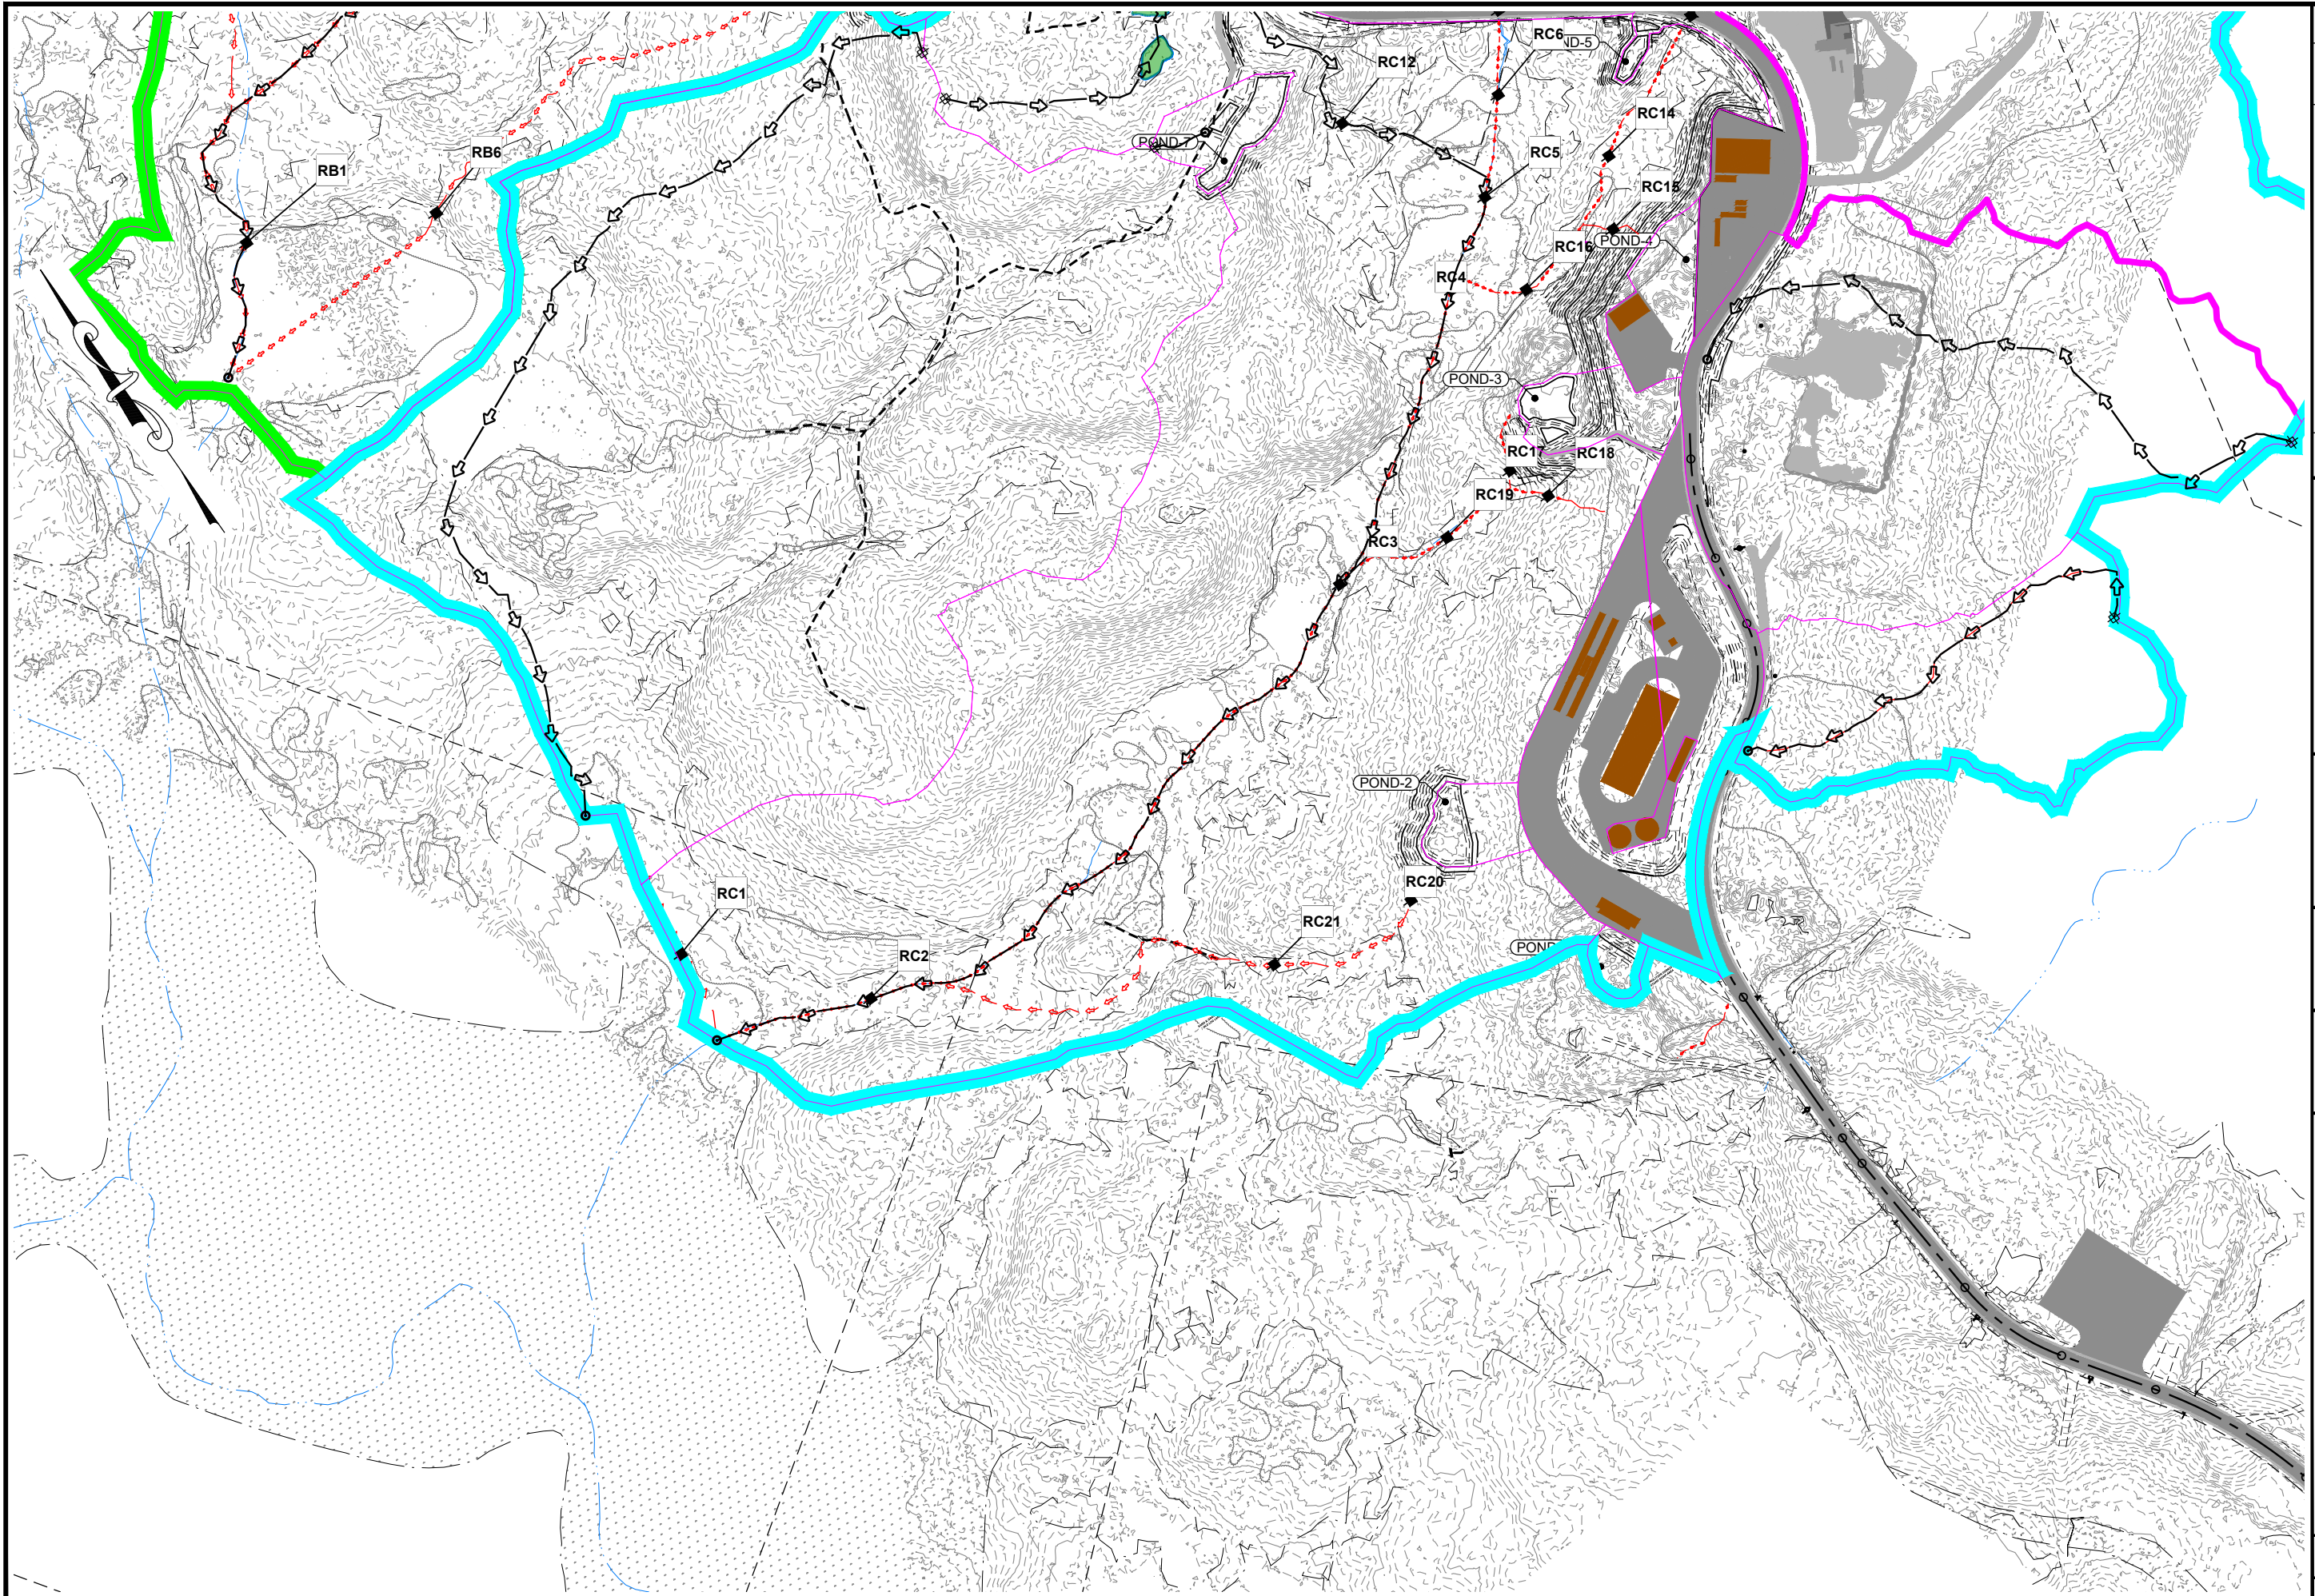

<p>CMA ENGINEERS CIVIL/ENVIRONMENTAL/STRUCTURAL Portsmouth, NH • Manchester, NH • Portland, ME 603/431-6196 • 603/627-0706 • 207/641-4223 cmaengineers.com</p>		<p>designed by: NJM drawn by: NJM approved by: AJS</p>	<p>date: April 2023 project no: 1101 checked by: AJS</p>	<p>scale: 0 150' 300' Scale: 1" = 150'</p>
<p>Granite State Landfill, LLC. Dalton, New Hampshire NHDES Alteration of Terrain Permit Application Intermediate-Development 2 Drainage Diagram</p>		<p>drawing no: INTDEV2-4</p>		
<p>sheet: 4 of 4</p>		<p>no. revision date by</p>		