


MATCH LINE - SHEET 13

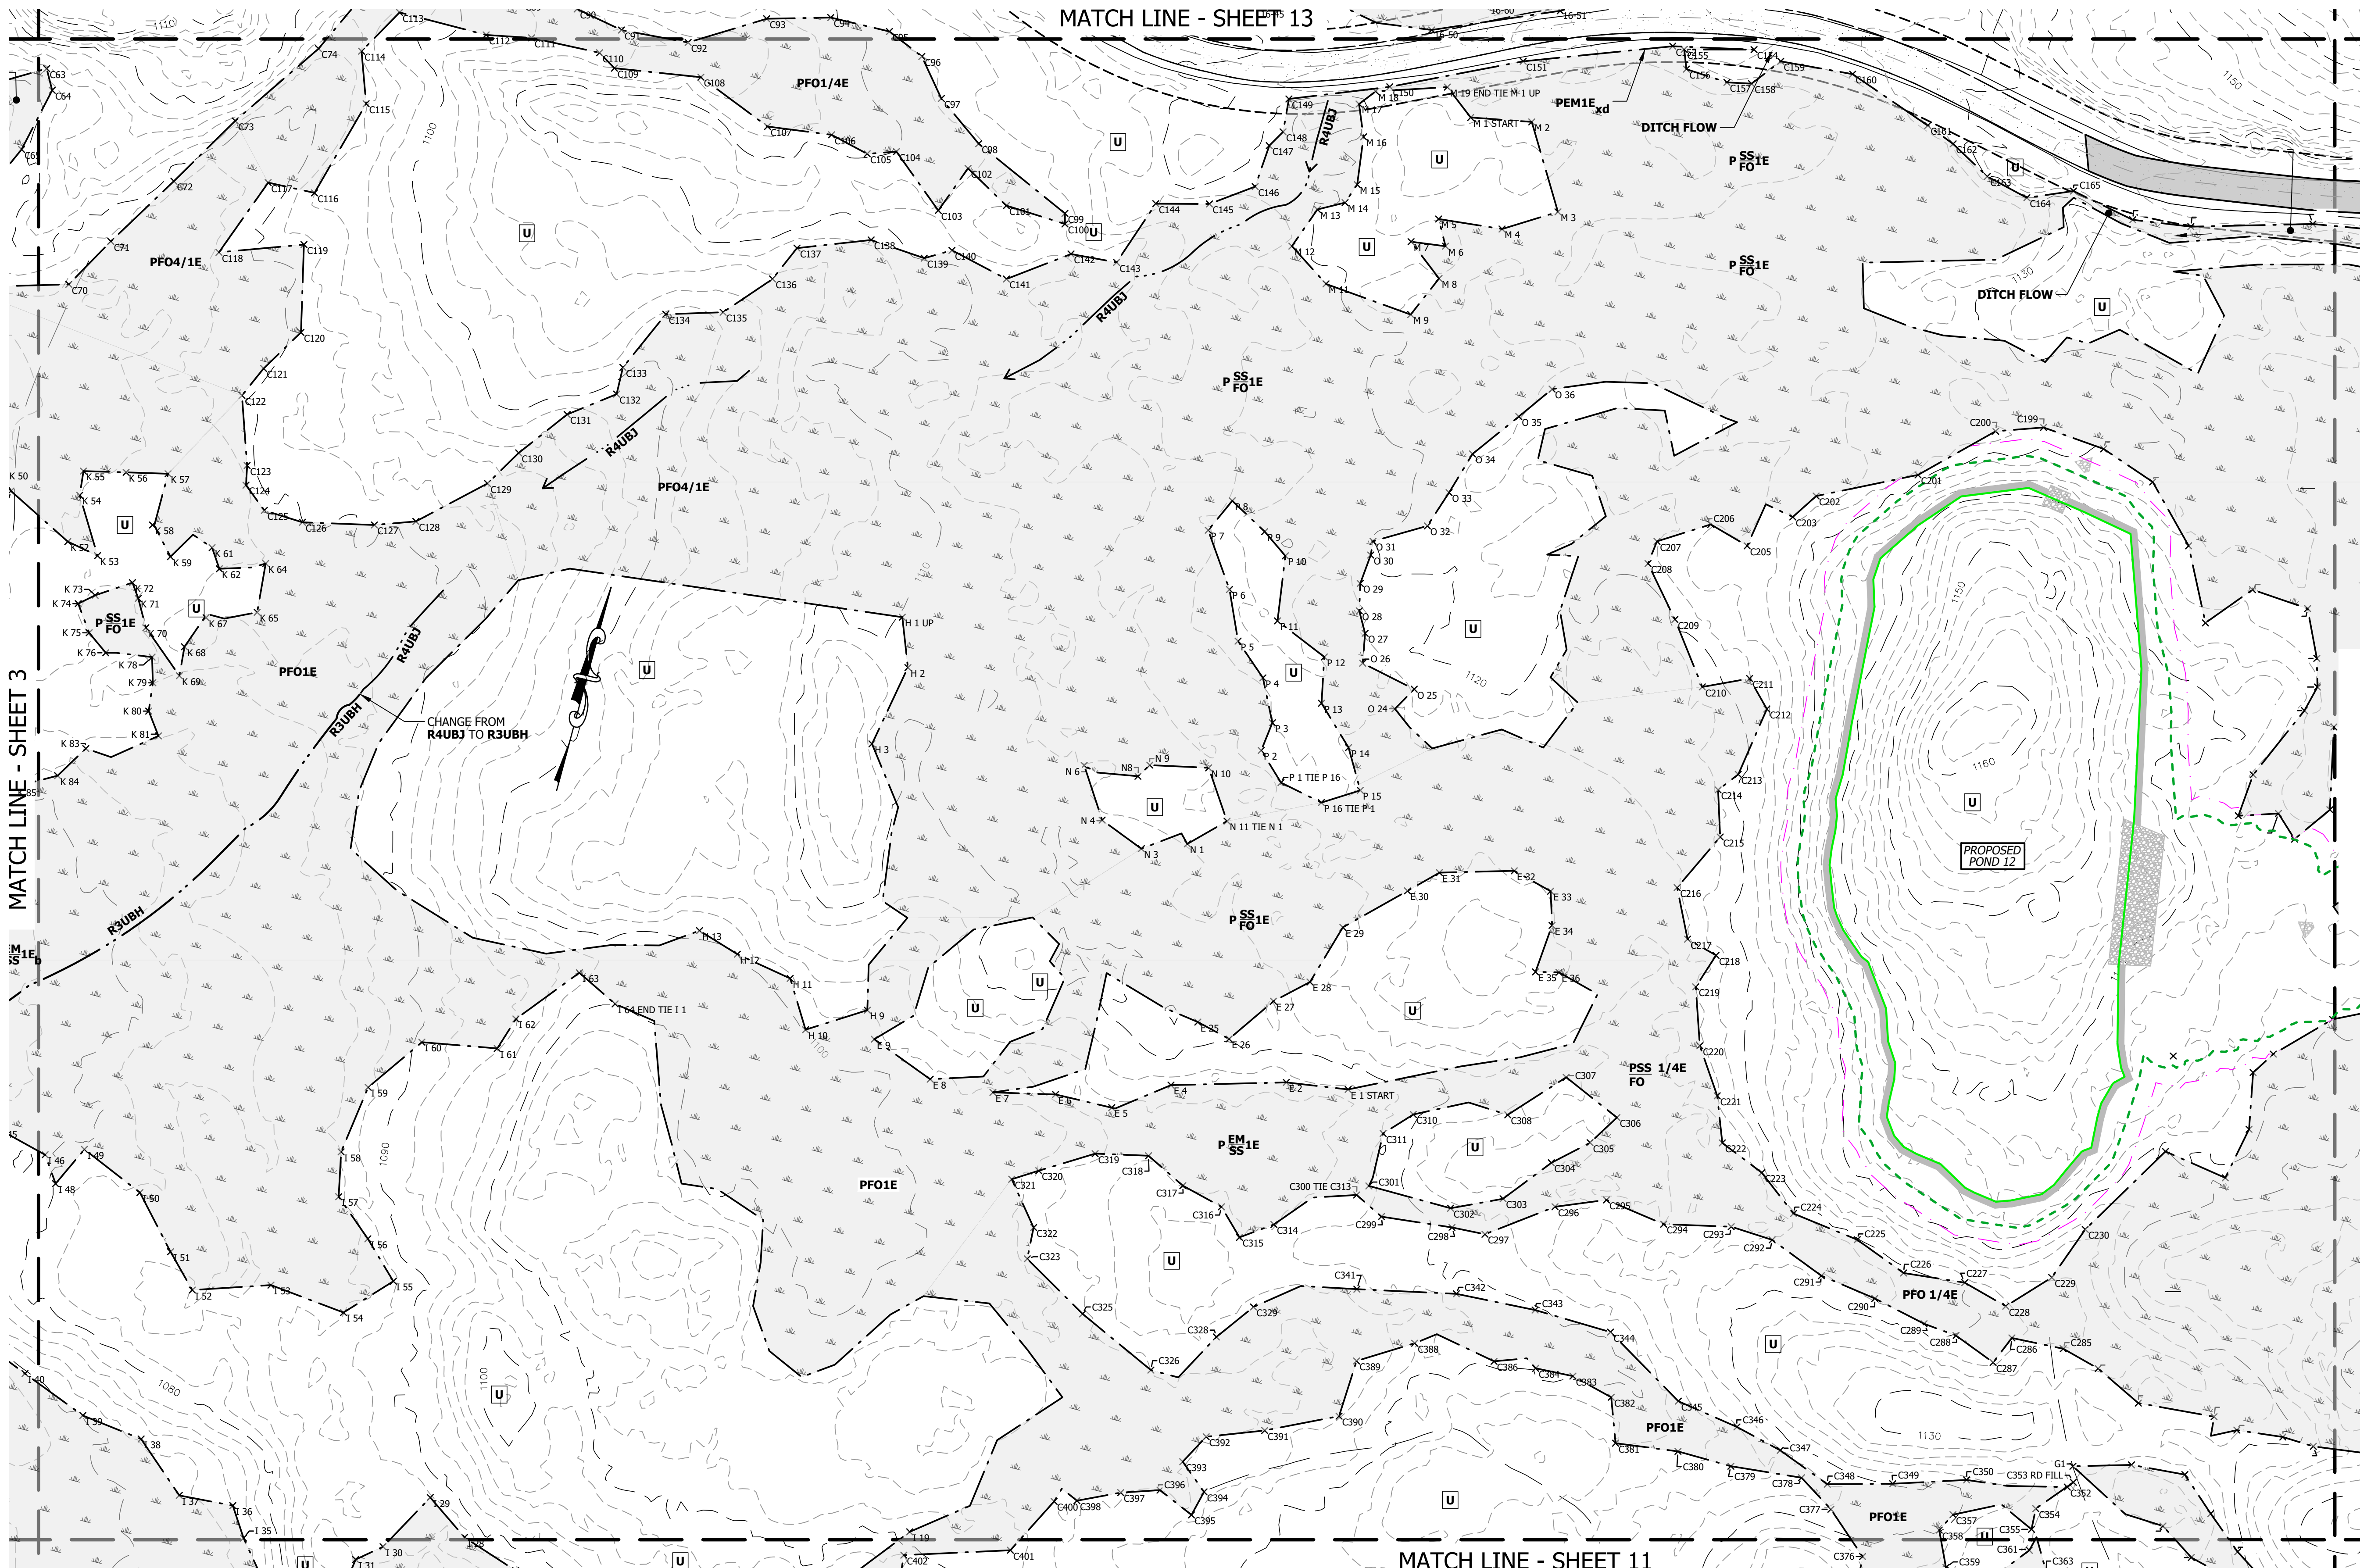

MATCH LINE - SHEET 3


MATCH LINE - SHEET 11

- LEGEND**
- WATERSHED BOUNDARY
 - SKID ROAD (PER AERIAL PHOTOGRAPHY)
 - LIMIT OF EXCAVATION (PERM. IMPACT)
 - LIMIT OF DISTURBANCE (TEMP. IMPACT)
 - EXISTING LOT LINE
 - SUBJECT PROPERTY BOUNDARY LINE
 - ANCHOR TRENCH BOUNDARY (LIMIT OF WASTE)
 - PERMANENT WETLAND IMPACT
 - TEMPORARY WETLAND IMPACT
 - EXISTING WETLAND IMPACT FOR AFTER THE FACT PERMIT

- ORDINARY HIGH WATER MARK
- PERENNIAL STREAM
- INTERMITTENT STREAM
- EPHEMERAL FLOW
- WETLAND DELINEATION LINE
- WETLAND CLASSIFICATION

- GRAVEL ROAD
- MINOR CONTOUR (2')
- MAJOR CONTOUR (10')
- APPROXIMATE LOCATIONS (NOT FLAGGED)
- WETLAND AREA
- PERENNIAL STREAM
- INTERMITTENT STREAM
- EPHEMERAL FLOW

- BEAVER DAM
- UPLAND MONITORING WELL
- GROUNDWATER SEEP
- FLAG POINT AND ID # (STRING # & FLAG #)

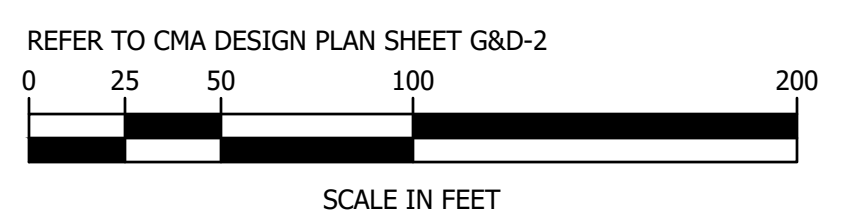


FEBRUARY 01 2024



horizons Engineering

Z:\proj_2019\19045 NCEES - Dalton\DWGSS\Final\19045 Wet_Layouts-21.dwg, 12-1, 2/1/2024 6:14:41 PM, KarenPhillips

Impact -No.	Impact Classification	Linear feet	Permanent (sq. ft.)	Temporary (sq. ft.)
13 -1	R4UBJ	932	1,864	
13 -2	PFO1E		27,720	
13 -3	PFO1E		7,686	
Totals		932	37,270	0
13 -4	PFO1E		331	
Total Existing (after the fact) Impacts			331	

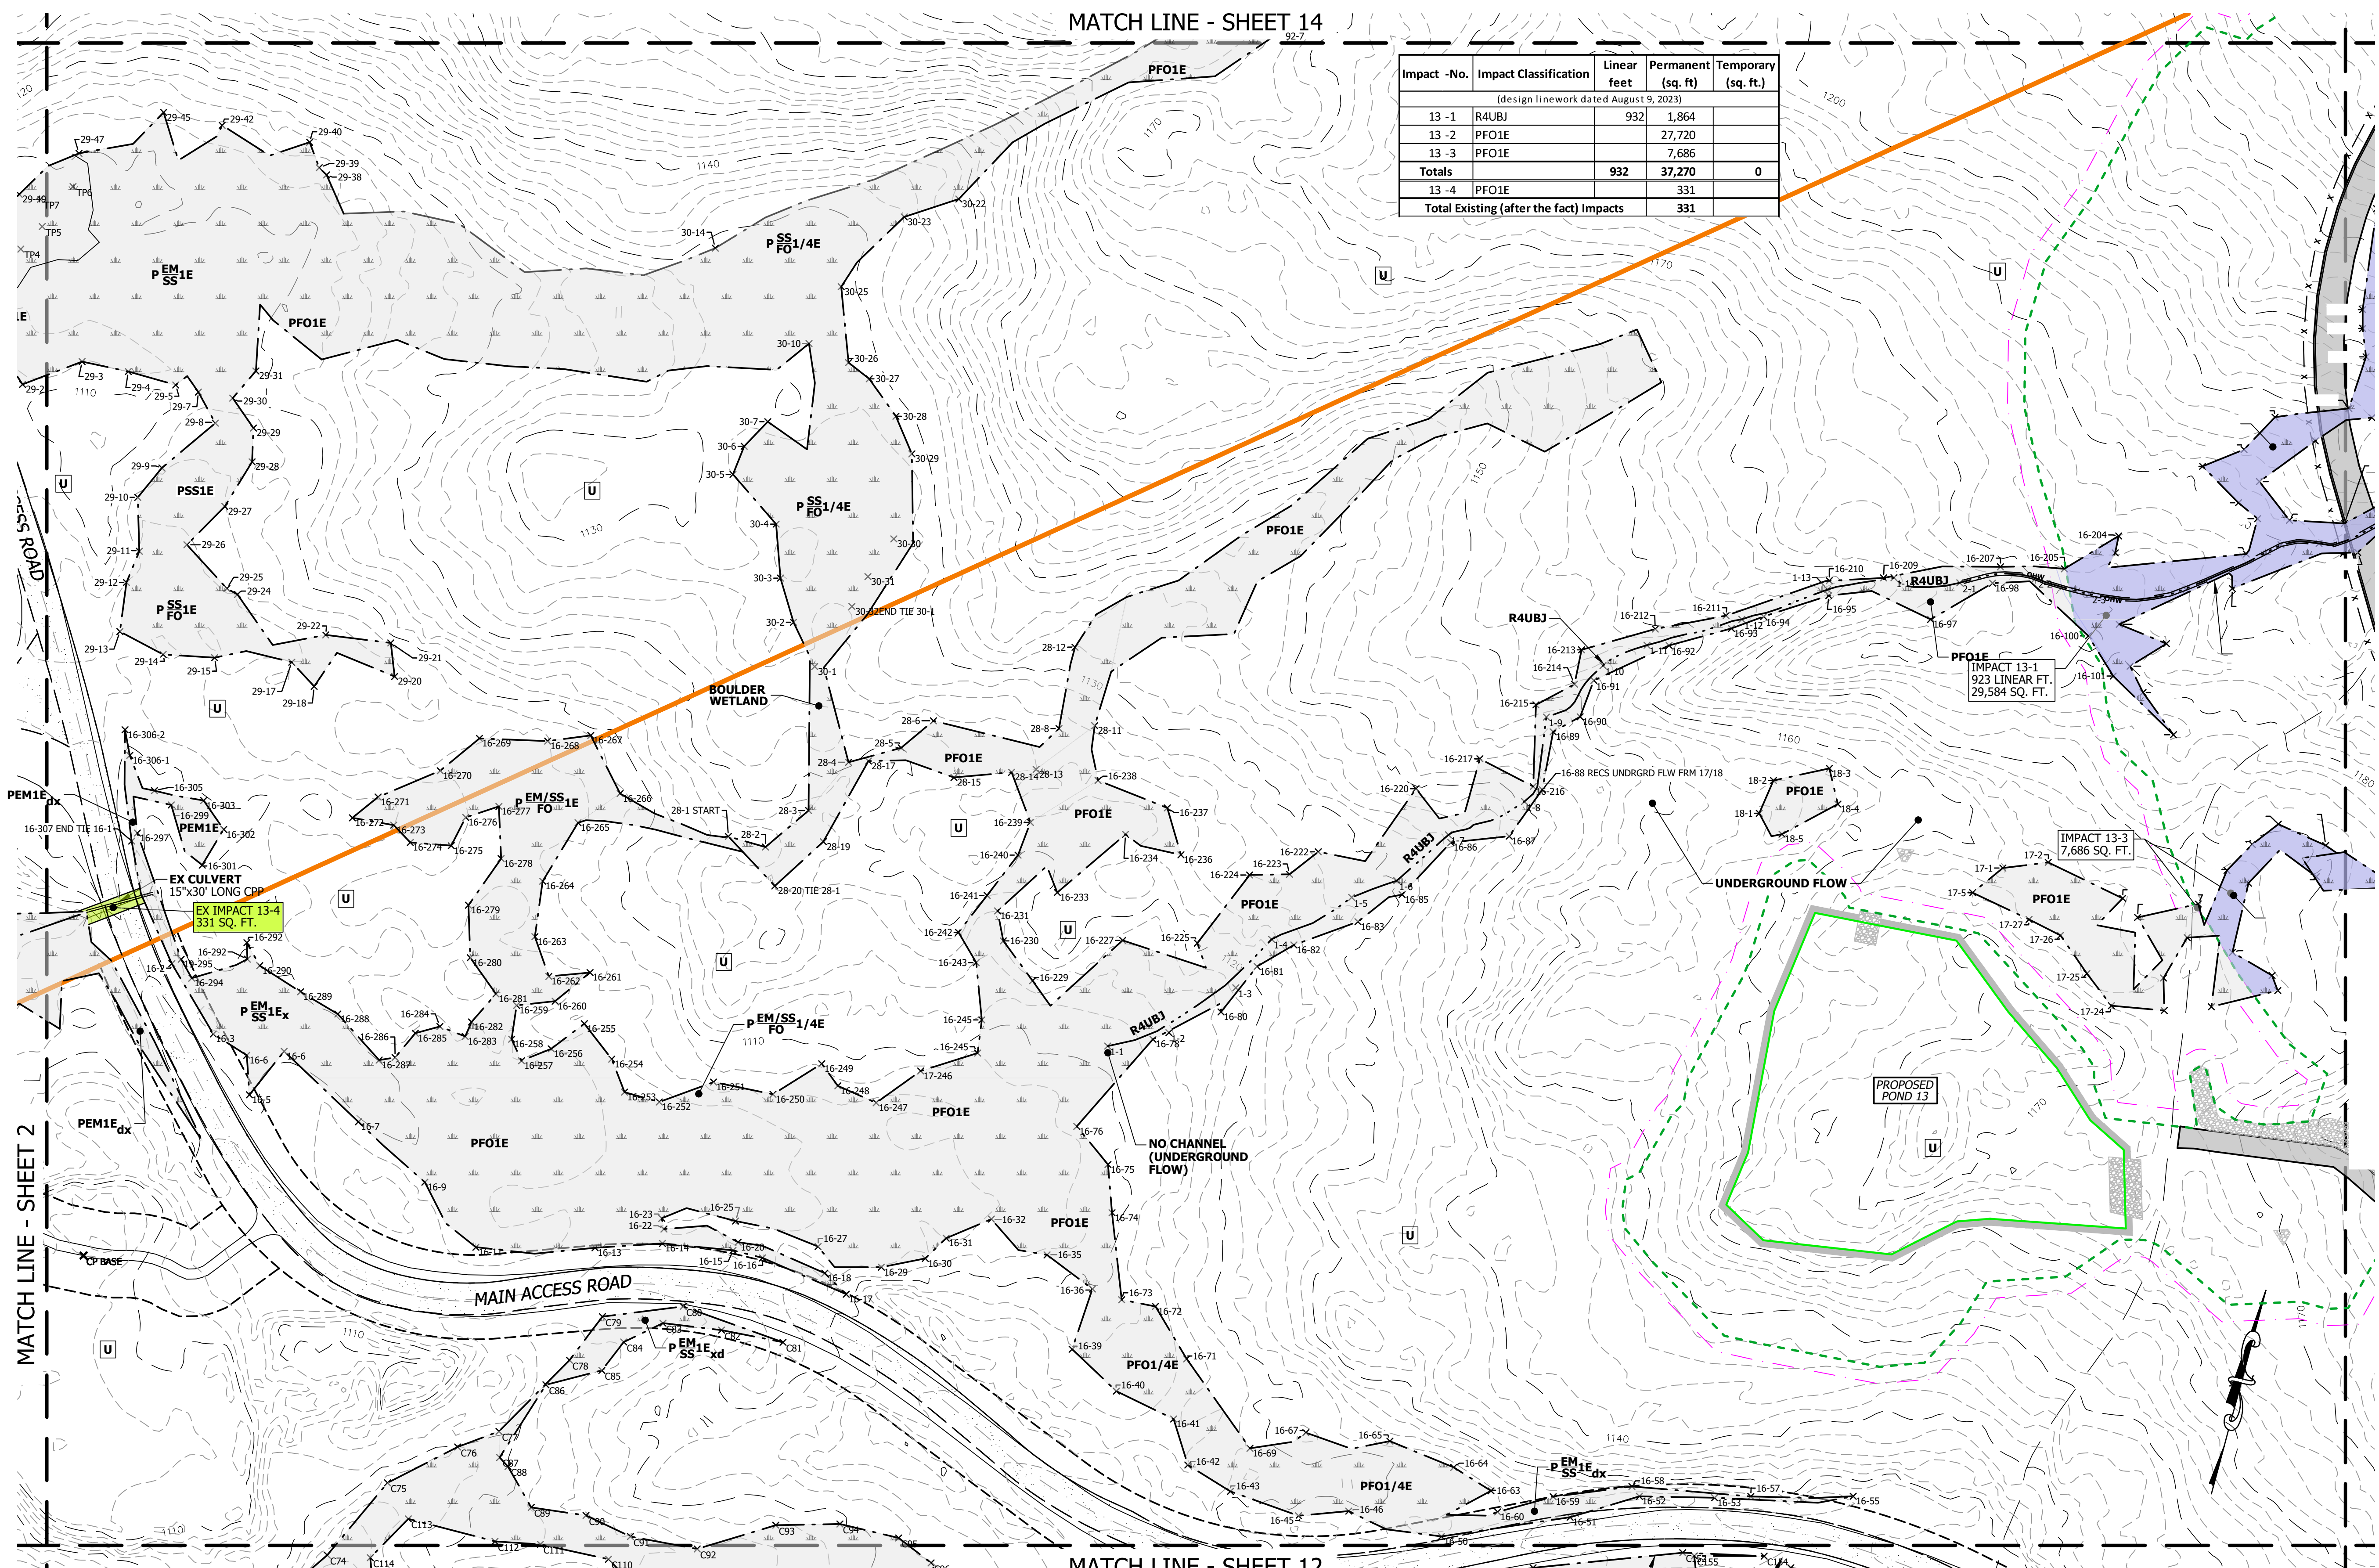


- LEGEND**
- WATERSHED BOUNDARY
 - SKID ROAD (PER AERIAL PHOTOGRAPHY)
 - LIMIT OF EXCAVATION (PERM. IMPACT)
 - LIMIT OF DISTURBANCE (TEMP. IMPACT)
 - EXISTING LOT LINE
 - SUBJECT PROPERTY BOUNDARY LINE
 - ANCHOR TRENCH BOUNDARY (LIMIT OF WASTE)
 - PERMANENT WETLAND IMPACT
 - TEMPORARY WETLAND IMPACT
 - EXISTING WETLAND IMPACT FOR AFTER THE FACT PERMIT

- OHW - ORDINARY HIGH WATER MARK
- PERENNIAL STREAM
- INTERMITTENT STREAM
- EPHEMERAL FLOW
- WETLAND DELINEATION LINE
- WETLAND CLASSIFICATION

- GRAVEL ROAD
- MINOR CONTOUR (2')
- MAJOR CONTOUR (10')
- APPROXIMATE LOCATIONS (NOT FLAGGED)
- WETLAND AREA
- PERENNIAL STREAM
- INTERMITTENT STREAM
- EPHEMERAL FLOW

- BEAVER DAM
- UPLAND
- MONITORING WELL
- GROUNDWATER SEEP
- GW SEEP
- FLAG POINT AND ID # (STRING# & FLAG #)

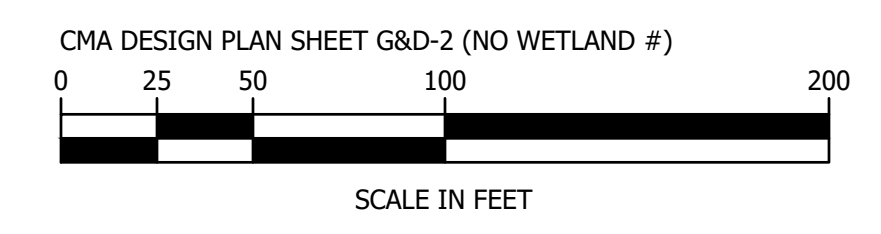

FEBRUARY 01 2024




horizons
Engineering

Z:\proj_2019\19045 NCEES - Dalton\DWGSS\Final\19045_Wet_Layouts-21.dwg, 13-1-Y, 2/1/2024 6:14:54 PM, KarenPhillips

MATCH LINE - SHEET 15

MATCH LINE - SHEET 18

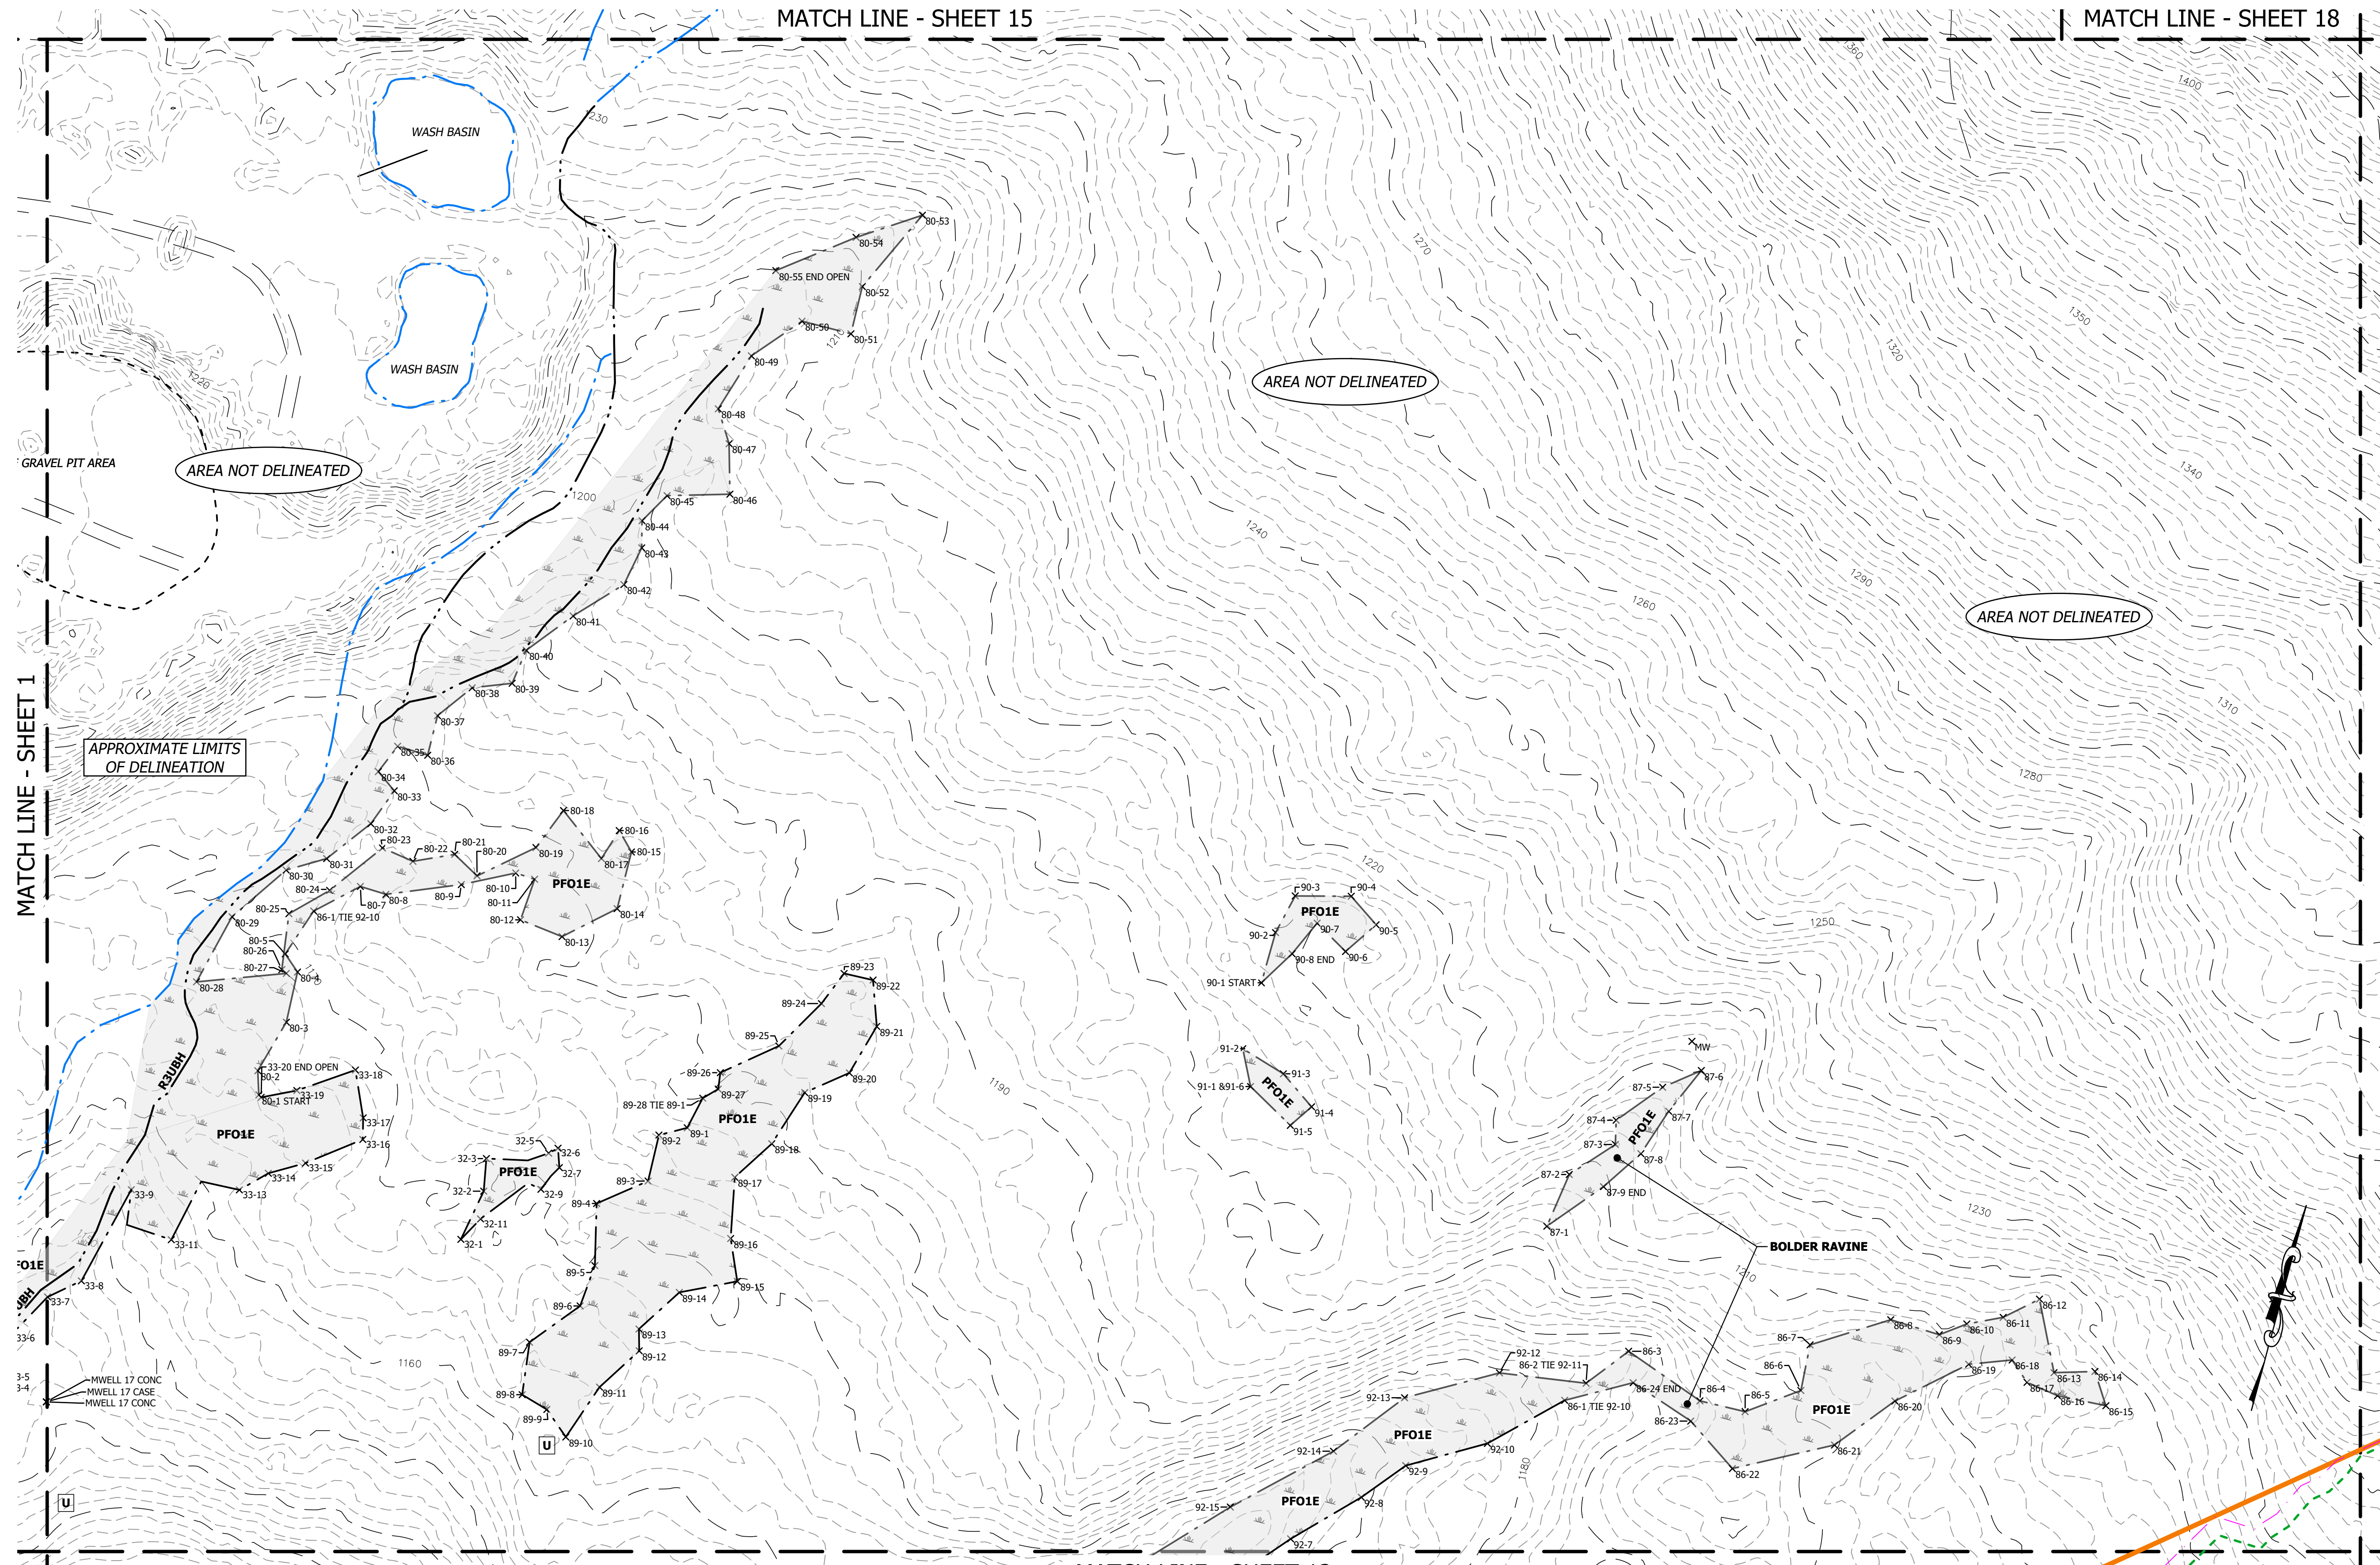

MATCH LINE - SHEET 1

APPROXIMATE LIMITS OF DELINEATION

MATCH LINE - SHEET 13


- WATERSHED BOUNDARY
- SKID ROAD (PER AERIAL PHOTOGRAPHY)
- LIMIT OF EXCAVATION (PERM. IMPACT)
- LIMIT OF DISTURBANCE (TEMP. IMPACT)
- EXISTING LOT LINE
- SUBJECT PROPERTY BOUNDARY LINE
- ANCHOR TRENCH BOUNDARY (LIMIT OF WASTE)

- LEGEND**
- PERMANENT WETLAND IMPACT
 - TEMPORARY WETLAND IMPACT
 - EXISTING WETLAND IMPACT FOR AFTER THE FACT PERMIT

- OHW
- PERENNIAL STREAM
- INTERMITTENT STREAM
- EPHEMERAL FLOW
- FLOW DIRECTION
- WETLAND DELINEATION LINE
- WETLAND CLASSIFICATION

- GRAVEL ROAD
- MINOR CONTOUR (2')
- MAJOR CONTOUR (10')
- APPROXIMATE LOCATIONS (NOT FLAGGED)
- WETLAND AREA
- PERENNIAL STREAM
- INTERMITTENT STREAM
- EPHEMERAL FLOW

- BEAVER DAM
- UPLAND MONITORING WELL
- GROUNDWATER SEEP
- FLAG POINT AND ID # (STRING# & FLAG #)

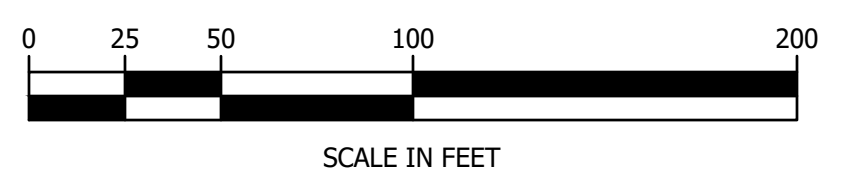

FEBRUARY 01 2024




horizons
Engineering

Z:\proj_2019\19045_NCES - Dalton\DWGSS\Final\19045_Wet_Layouts-21.dwg, 1-41, 2/1/2024 6:15:17 PM, KarenPhillips

MATCH LINE - SHEET 16

MATCH LINE - SHEET 18

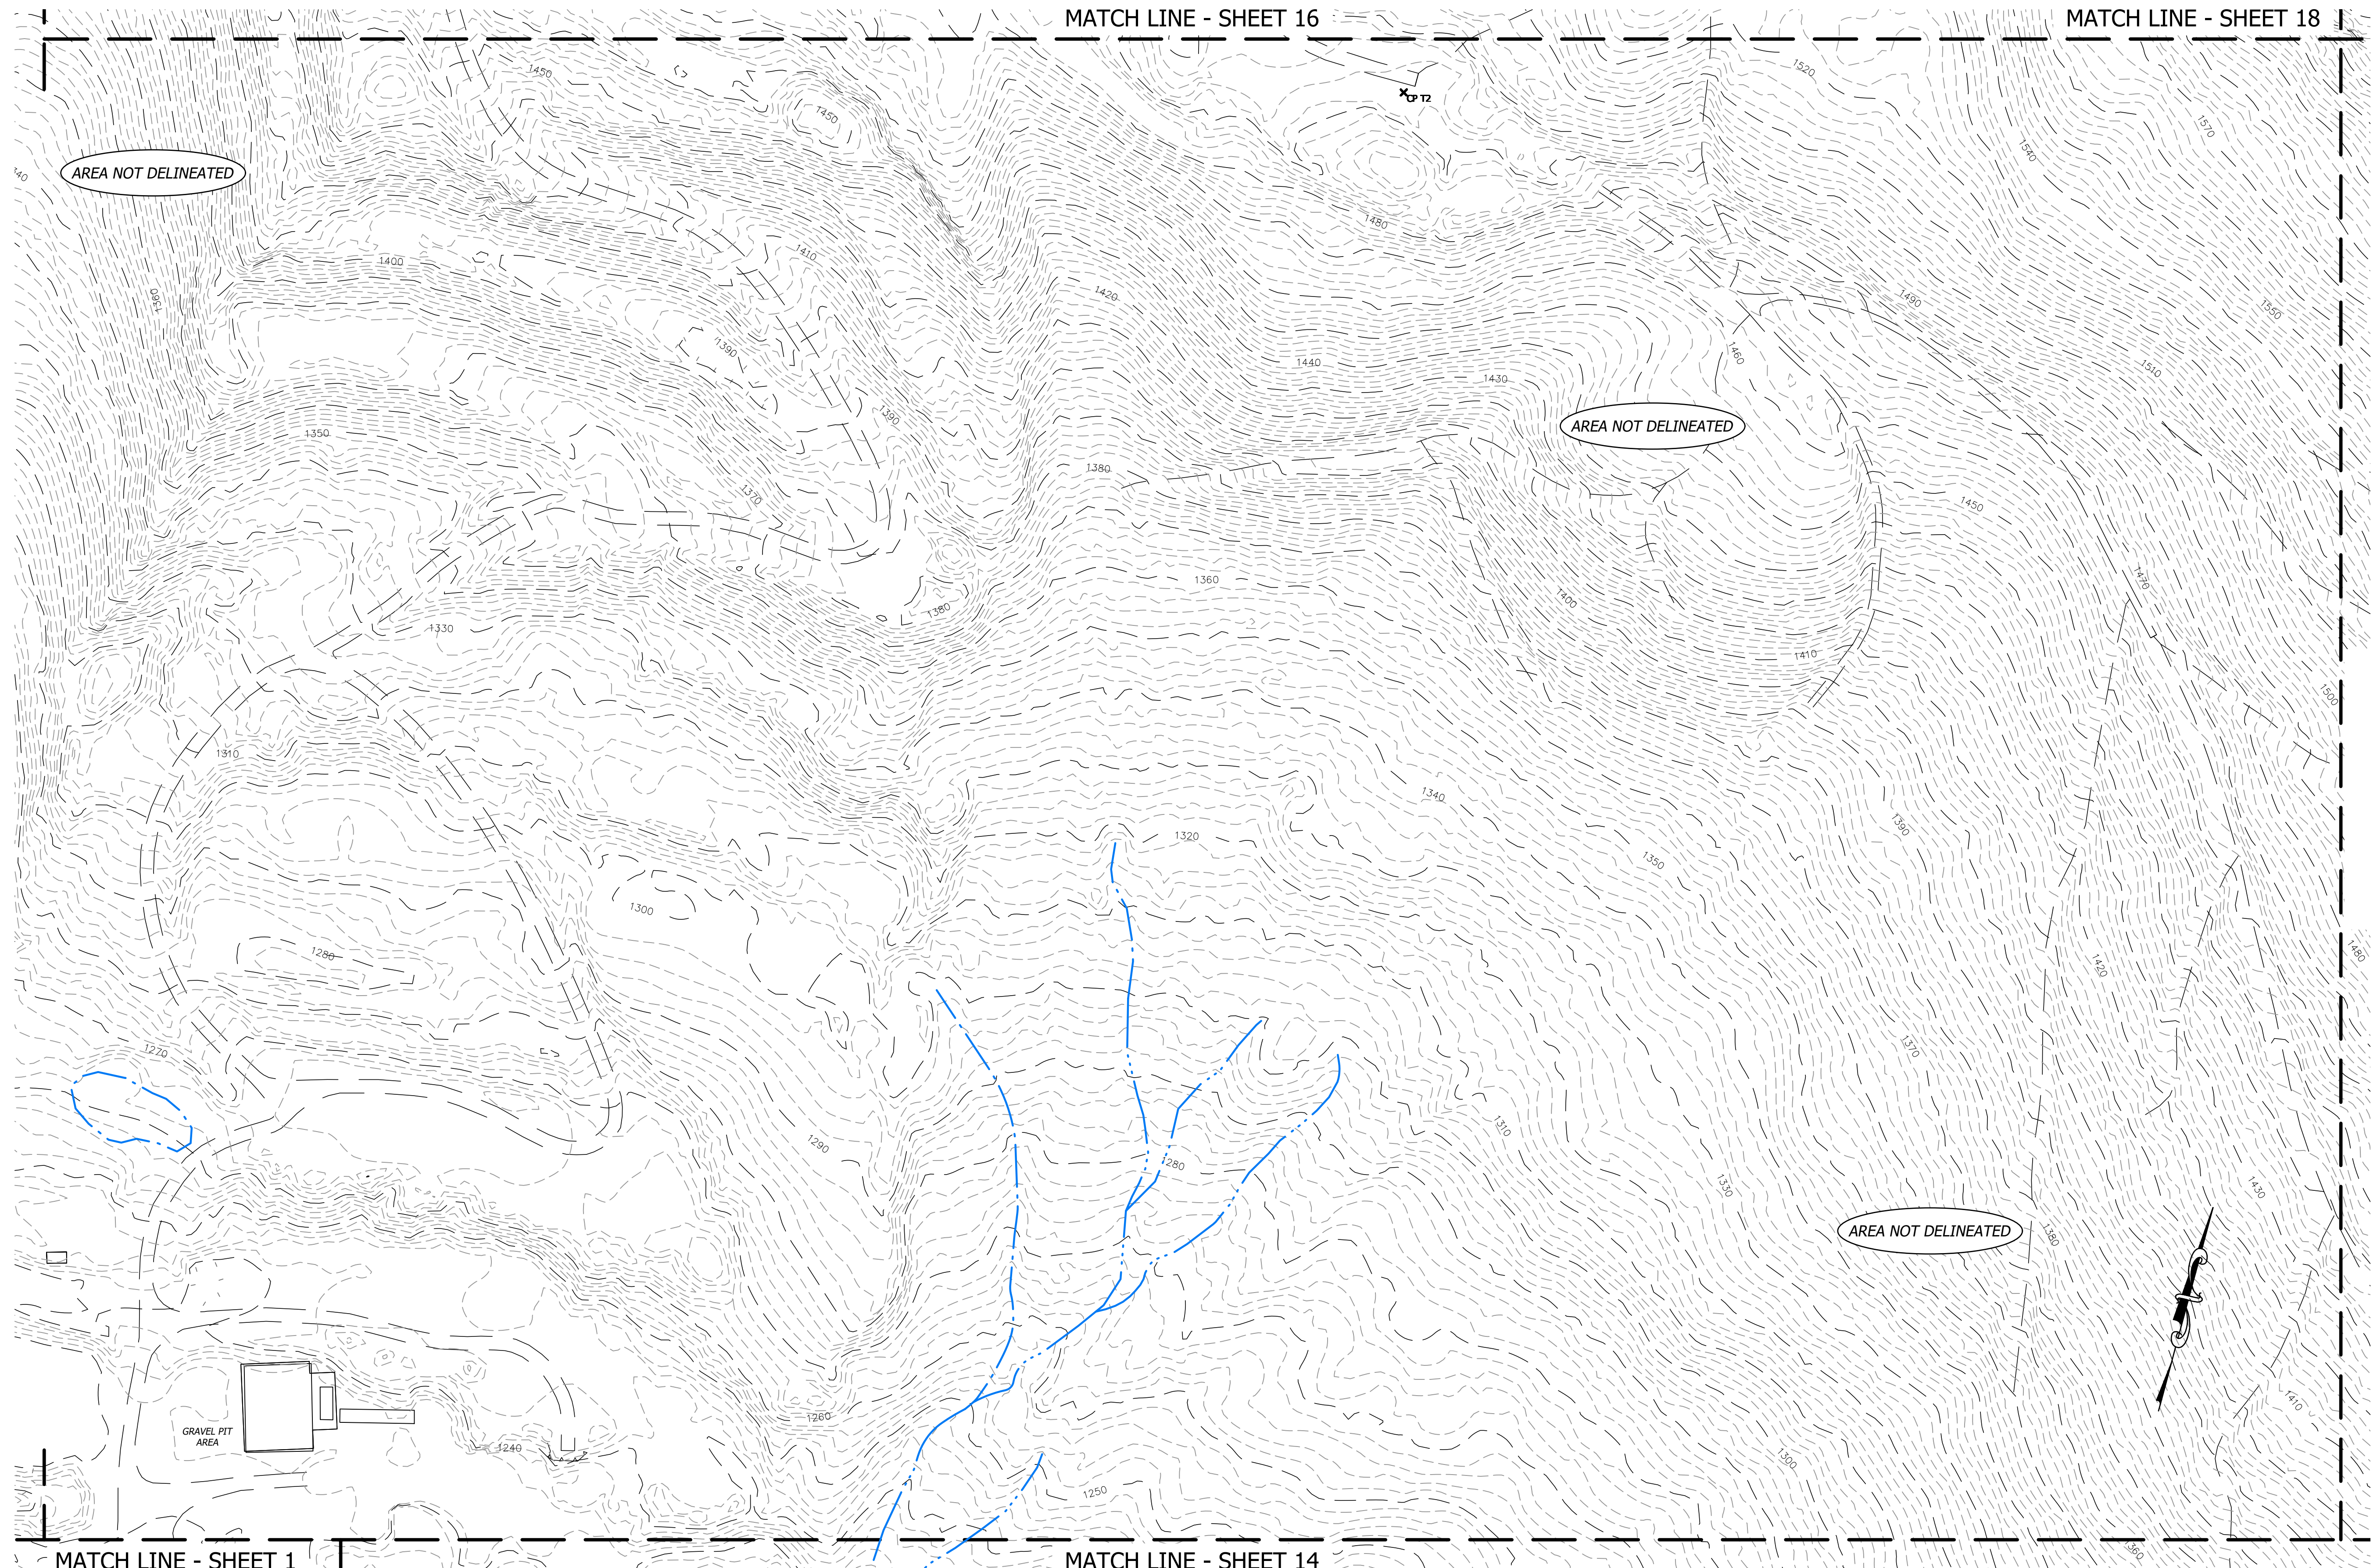

MATCH LINE - SHEET 1


MATCH LINE - SHEET 14

LEGEND	
	WATERSHED BOUNDARY
	SKID ROAD (PER AERIAL PHOTOGRAPHY)
	LIMIT OF EXCAVATION (PERM. IMPACT)
	LIMIT OF DISTURBANCE (TEMP. IMPACT)
	EXISTING LOT LINE
	SUBJECT PROPERTY BOUNDARY LINE
	ANCHOR TRENCH BOUNDARY (LIMIT OF WASTE)
	PERMANENT WETLAND IMPACT
	TEMPORARY WETLAND IMPACT
	EXISTING WETLAND IMPACT FOR AFTER THE FACT PERMIT

	ORDINARY HIGH WATER MARK
	PERENNIAL STREAM
	INTERMITTENT STREAM
	EPHEMERAL FLOW
	FLOW DIRECTION
	WETLAND DELINEATION LINE
	WETLAND CLASSIFICATION

	GRAVEL ROAD
	MINOR CONTOUR (2')
	MAJOR CONTOUR (10')
	WETLAND AREA
	PERENNIAL STREAM
	INTERMITTENT STREAM
	EPHEMERAL FLOW

	BEAVER DAM
	UPLAND MONITORING WELL
	GROUNDWATER SEEP
	FLAG POINT AND ID # (STRING# & FLAG #)

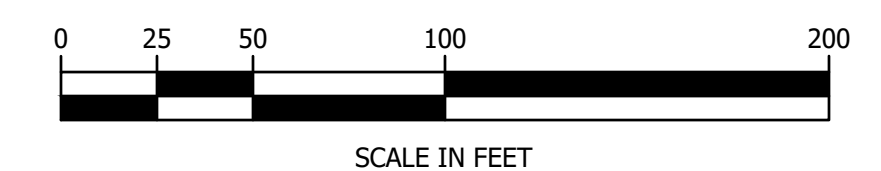


FEBRUARY 01 2024



horizons
Engineering

Z:\proj_2019\19045 NCE5 - Dalton\DWGSS\Final\19045_Wet_Layouts-21.dwg, 154, 2/1/2024 6:15:23 PM, KarenPhillips

Z:\proj_2019\19045_NCES - Dalton\DWGS\Final\19045_Wet_Layouts-21.dwg, 164, 2/1/2024 6:15:35 PM, KarenPhillips

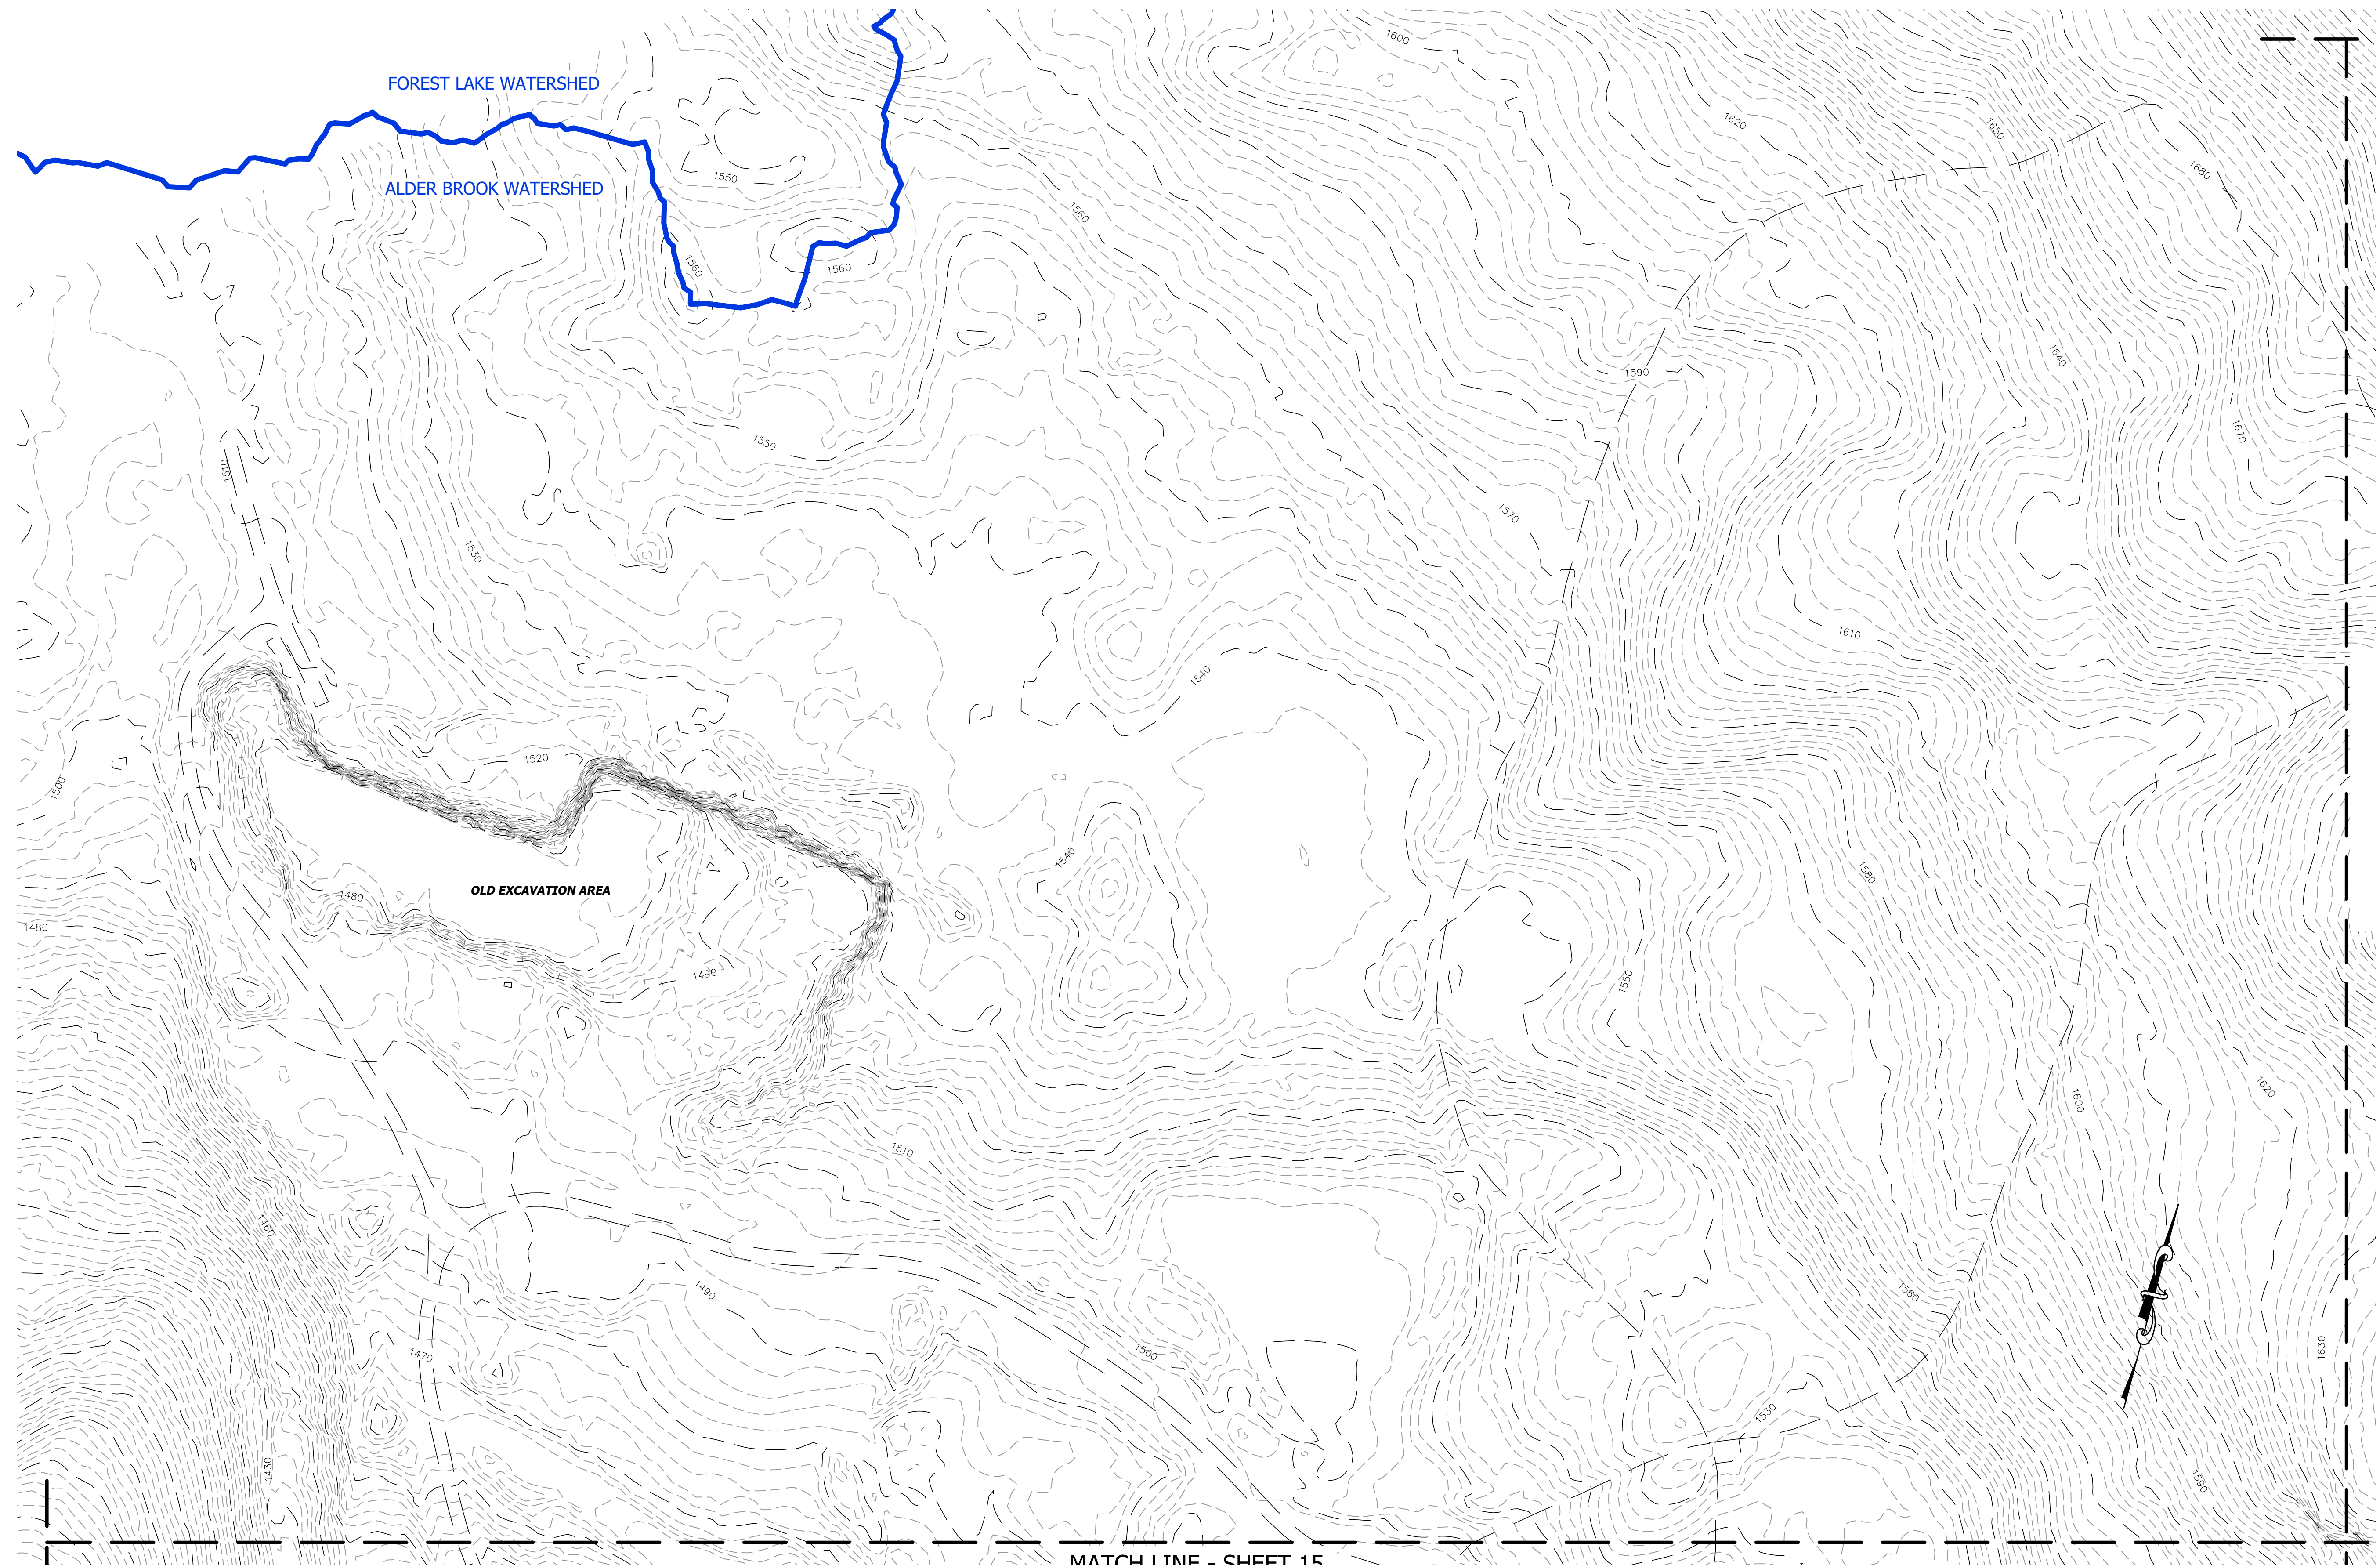


MATCH LINE - SHEET 15

LEGEND	
	WATERSHED BOUNDARY
	SKID ROAD (PER AERIAL PHOTOGRAPHY)
	LIMIT OF EXCAVATION (PERM. IMPACT)
	LIMIT OF DISTURBANCE (TEMP. IMPACT)
	EXISTING LOT LINE
	SUBJECT PROPERTY BOUNDARY LINE
	ANCHOR TRENCH BOUNDARY (LIMIT OF WASTE)
	PERMANENT WETLAND IMPACT
	TEMPORARY WETLAND IMPACT
	EXISTING WETLAND IMPACT FOR AFTER THE FACT PERMIT


	OHW	ORDINARY HIGH WATER MARK
		PERENNIAL STREAM
		INTERMITTENT STREAM
		EPHEMERAL FLOW
		FLOW DIRECTION
		WETLAND DELINEATION LINE
		WETLAND CLASSIFICATION

	GRAVEL ROAD
	MINOR CONTOUR (2')
	MAJOR CONTOUR (10')
	APPROXIMATE LOCATIONS (NOT FLAGGED)
	WETLAND AREA
	PERENNIAL STREAM
	INTERMITTENT STREAM
	EPHEMERAL FLOW

	BEAVER DAM
	UPLAND MONITORING WELL
	GROUNDWATER SEEP
	FLAG POINT AND ID # (STRING# & FLAG #)

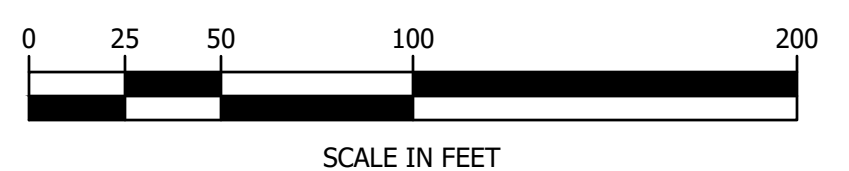


FEBRUARY 01 2024

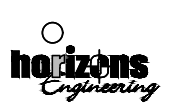

horizons
Engineering

Z:\proj_2019\19045 NCE5 - Dalton\DWGSS\Final\19045 Wet_Layouts-21.dwg, 18-1, 2/1/2024 6:15:42 PM, KarenPhillips

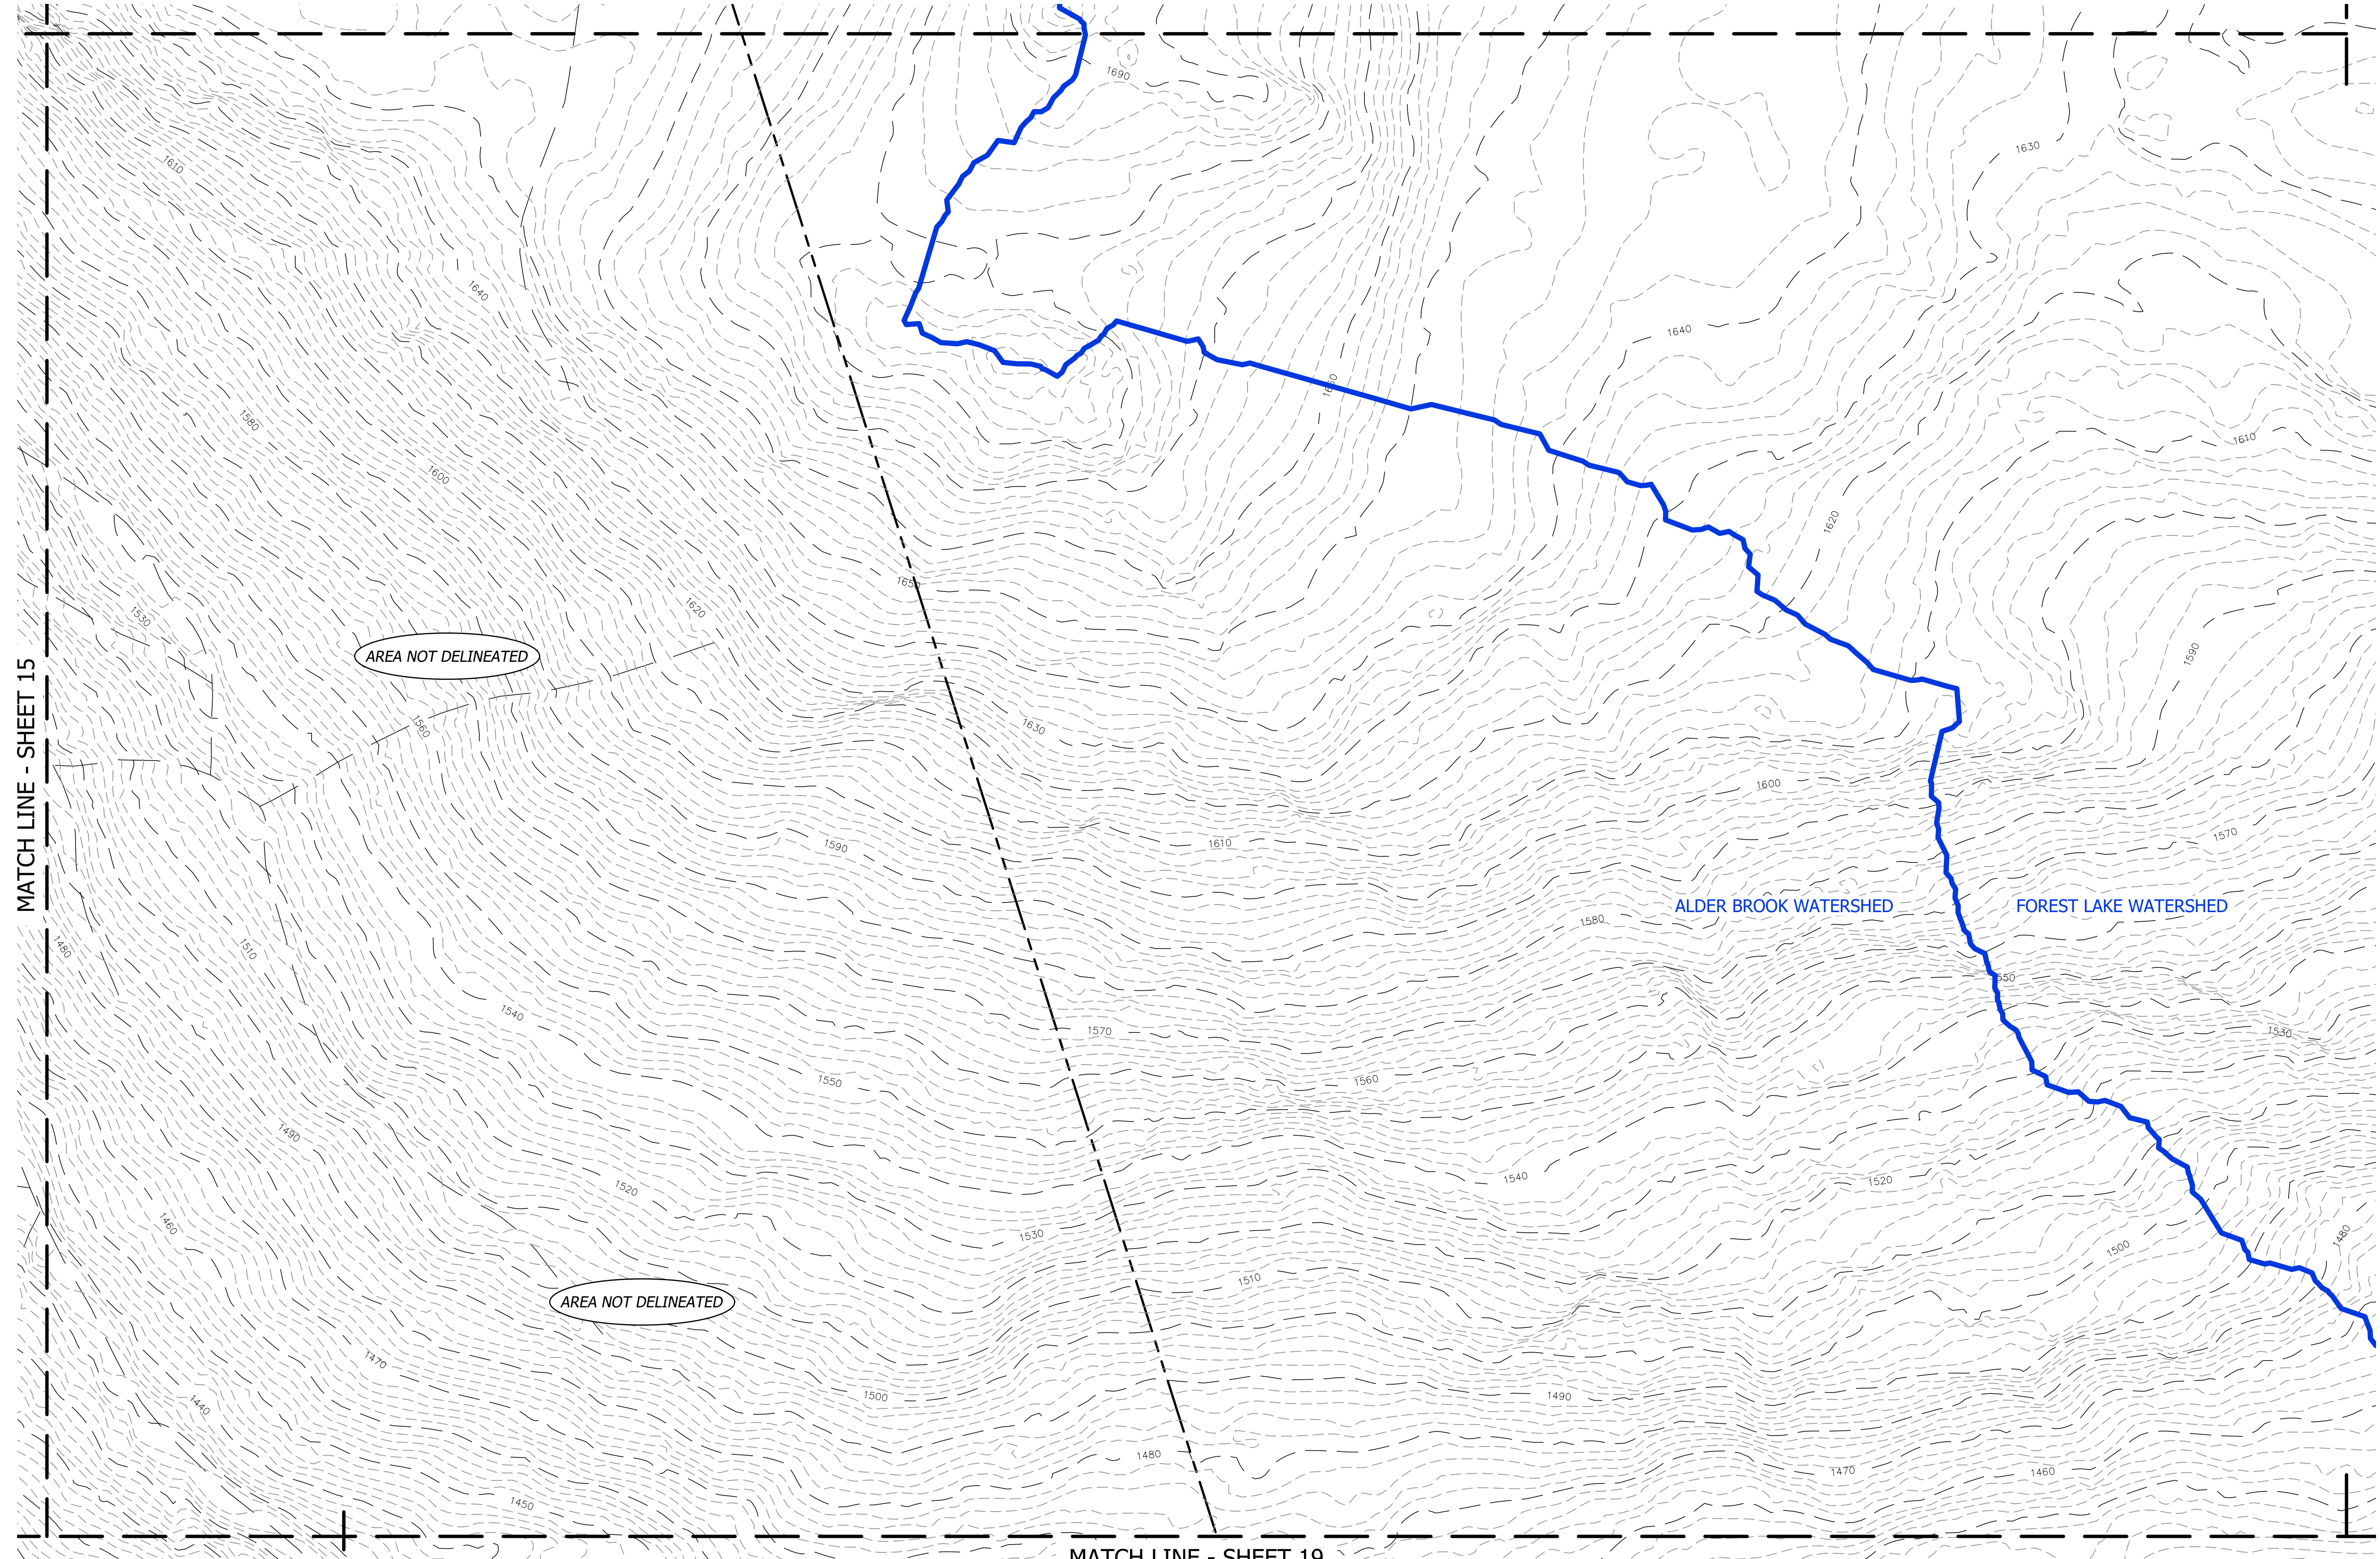

MATCH LINE - SHEET 15

MATCH LINE - SHEET 19

AREA NOT DELINEATED

AREA NOT DELINEATED

ALDER BROOK WATERSHED

FOREST LAKE WATERSHED


- WATERSHED BOUNDARY
- SKID ROAD (PER AERIAL PHOTOGRAPHY)
- LIMIT OF EXCAVATION (PERM. IMPACT)
- LIMIT OF DISTURBANCE (TEMP. IMPACT)
- EXISTING LOT LINE
- SUBJECT PROPERTY BOUNDARY LINE
- ANCHOR TRENCH BOUNDARY (LIMIT OF WASTE)
- PERMANENT WETLAND IMPACT
- TEMPORARY WETLAND IMPACT
- EXISTING WETLAND IMPACT FOR AFTER THE FACT PERMIT

LEGEND

- ORDINARY HIGH WATER MARK
- PERENNIAL STREAM
- INTERMITTENT STREAM
- EPHEMERAL FLOW
- FLOW DIRECTION
- WETLAND DELINEATION LINE
- WETLAND CLASSIFICATION

- GRAVEL ROAD
- MINOR CONTOUR (2')
- MAJOR CONTOUR (10')
- APPROXIMATE LOCATIONS (NOT FLAGGED)
- WETLAND AREA
- PERENNIAL STREAM
- INTERMITTENT STREAM
- EPHEMERAL FLOW

- BEAVER DAM
- UPLAND
- MONITORING WELL
- GROUNDWATER SEEP
- FLAG POINT AND ID # (STRING# & FLAG #)

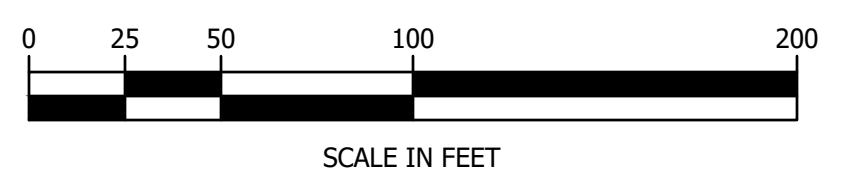


FEBRUARY 01 2024



horizons Engineering

MATCH LINE - SHEET 18

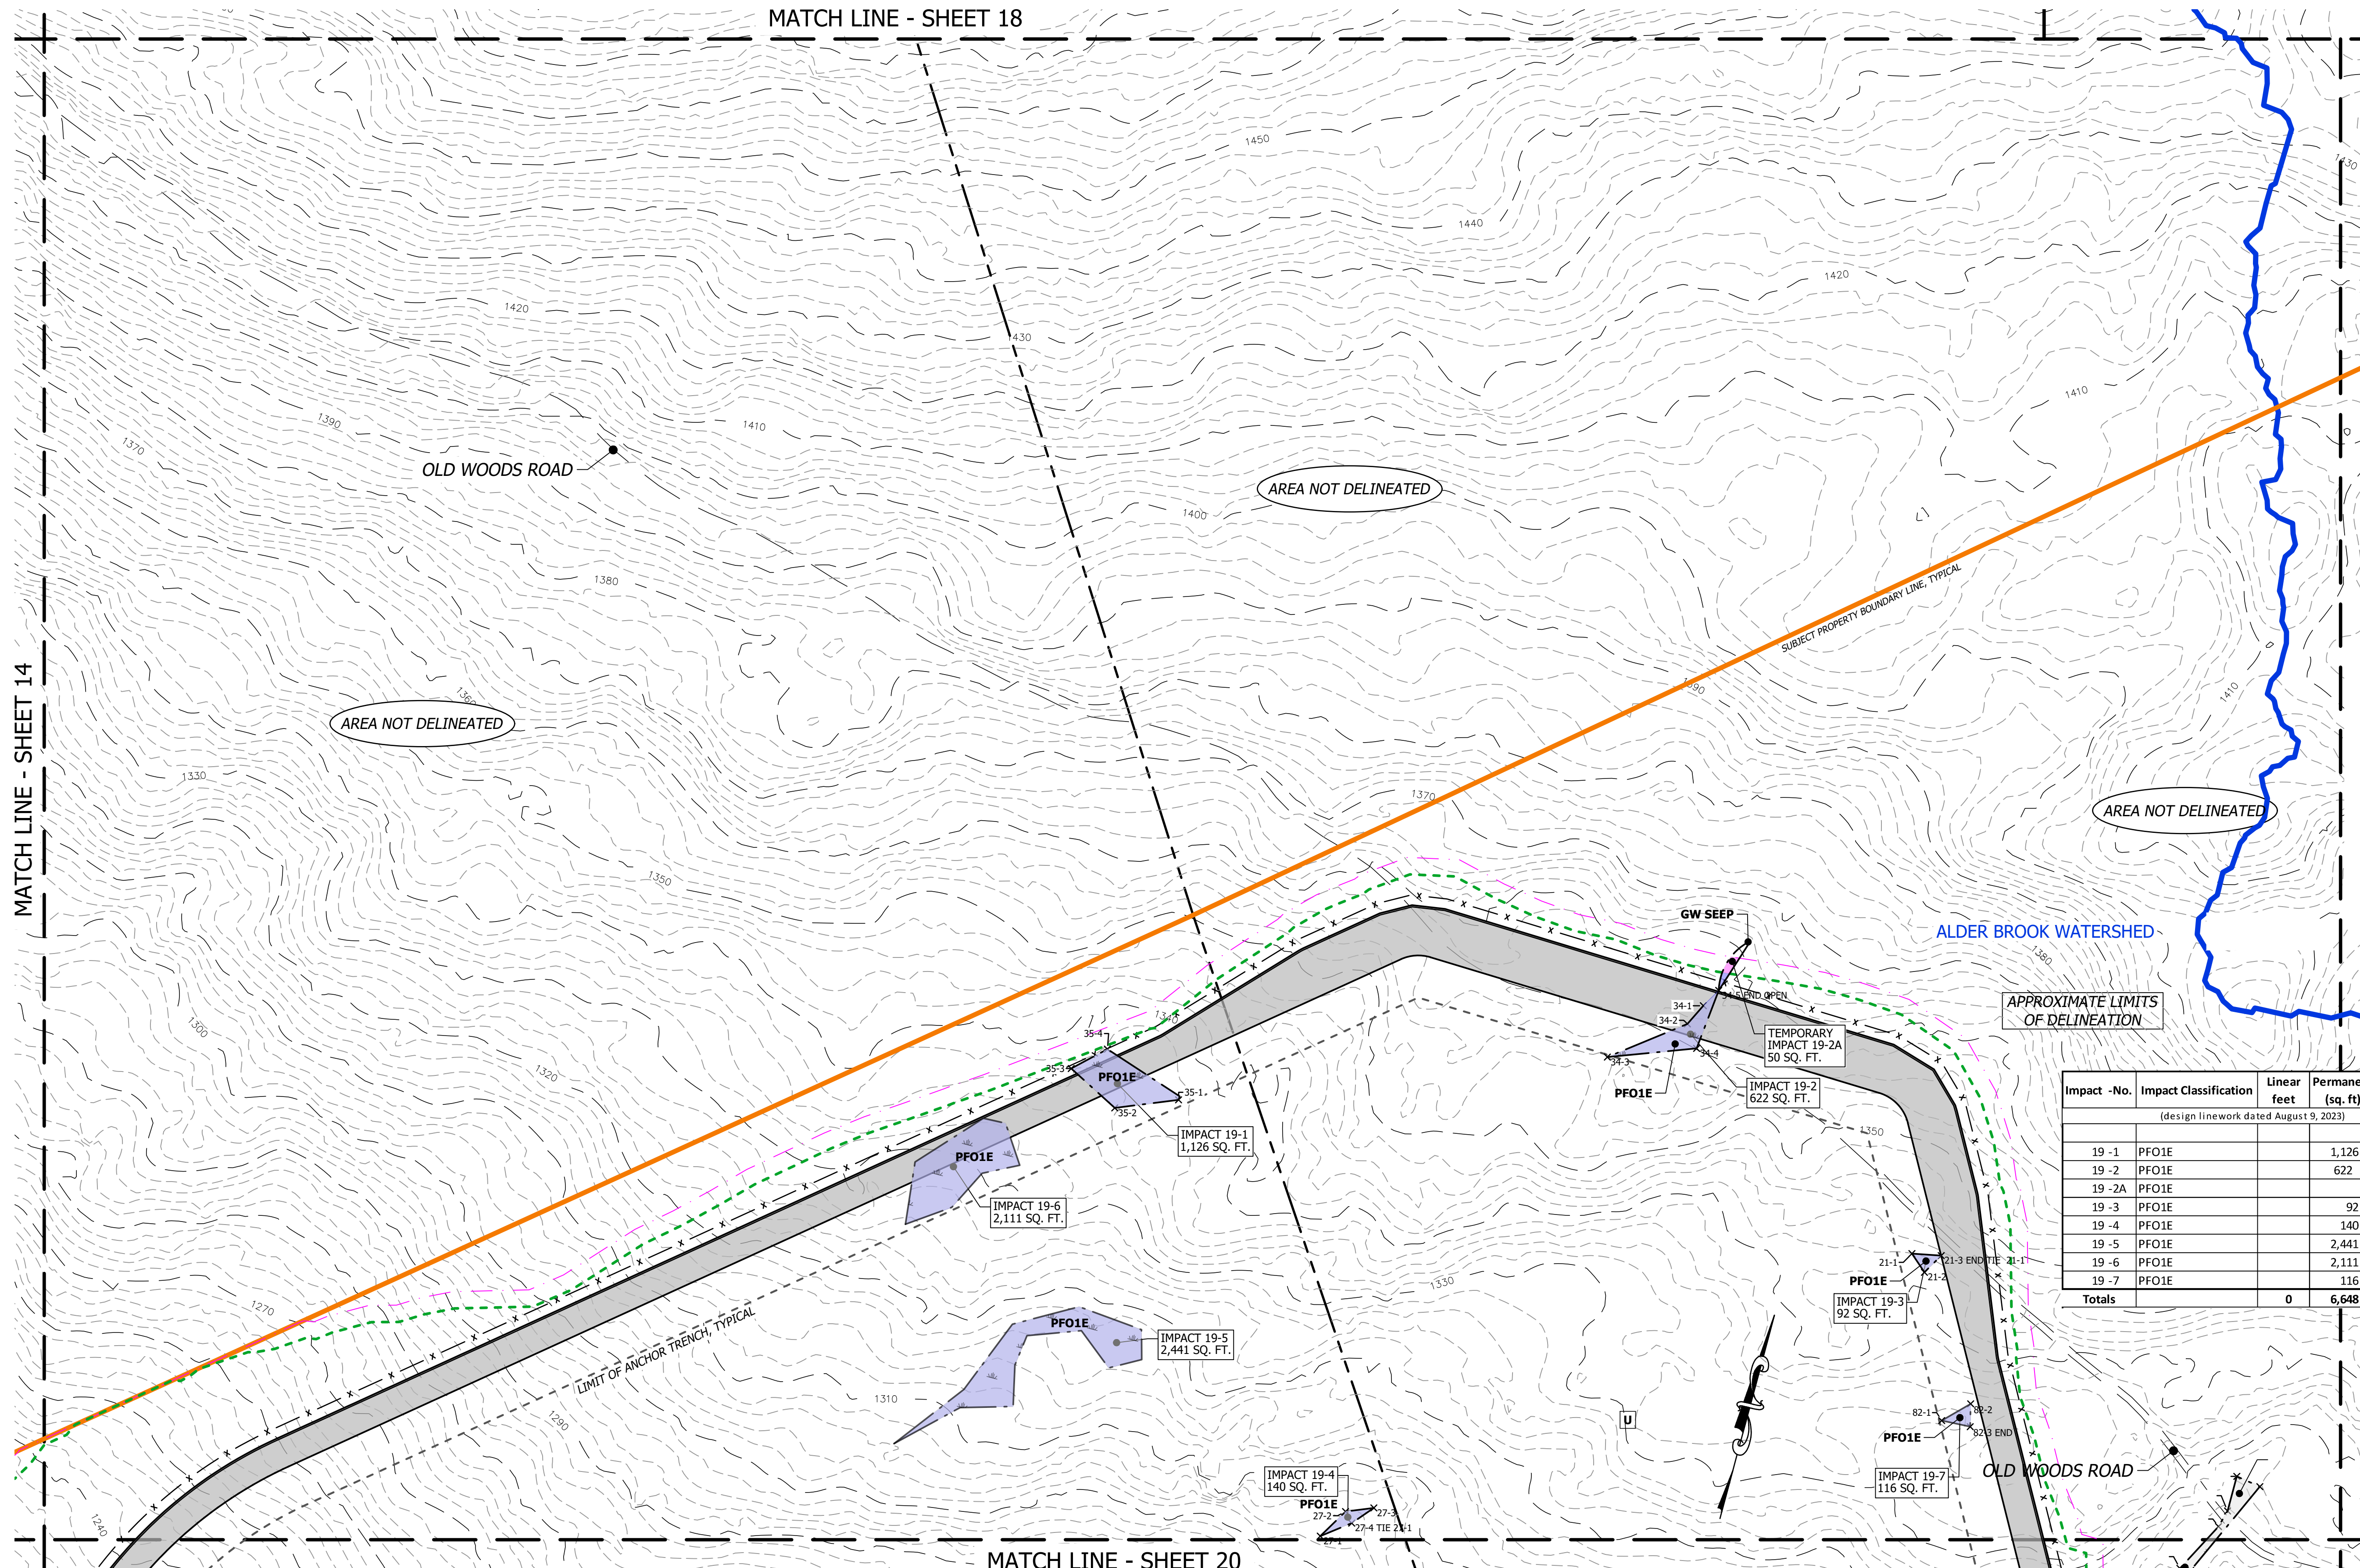

MATCH LINE - SHEET 14

MATCH LINE - SHEET 20

Impact -No.	Impact Classification	Linear feet	Permanent (sq. ft)	Temporary (sq. ft.)
(design linework dated August 9, 2023)				
19-1	PFO1E		1,126	
19-2	PFO1E		622	
19-2A	PFO1E			50
19-3	PFO1E		92	
19-4	PFO1E		140	
19-5	PFO1E		2,441	
19-6	PFO1E		2,111	
19-7	PFO1E		116	
Totals		0	6,648	50


- WATERSHED BOUNDARY
- SKID ROAD (PER AERIAL PHOTOGRAPHY)
- LIMIT OF EXCAVATION (PERM. IMPACT)
- LIMIT OF DISTURBANCE (TEMP. IMPACT)
- EXISTING LOT LINE
- SUBJECT PROPERTY BOUNDARY LINE
- ANCHOR TRENCH BOUNDARY (LIMIT OF WASTE)

- LEGEND**
- PERMANENT WETLAND IMPACT
 - TEMPORARY WETLAND IMPACT
 - EXISTING WETLAND IMPACT FOR AFTER THE FACT PERMIT

- ORDINARY HIGH WATER MARK
- PERENNIAL STREAM
- INTERMITTENT STREAM
- EPHEMERAL FLOW
- FLOW DIRECTION
- WETLAND DELINEATION LINE
- WETLAND CLASSIFICATION

- GRAVEL ROAD
- MINOR CONTOUR (2')
- MAJOR CONTOUR (10')
- APPROXIMATE LOCATIONS (NOT FLAGGED)
- WETLAND AREA
- PERENNIAL STREAM
- INTERMITTENT STREAM
- EPHEMERAL FLOW

- BEAVER DAM
- UPLAND
- MONITORING WELL
- GROUNDWATER SEEP
- FLAG POINT AND ID # (STRING # & FLAG #)

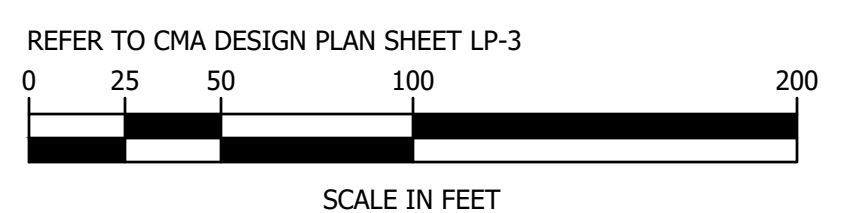


FEBRUARY 01 2024



horizons
Engineering

Z:\proj_2019\19045 NCE5 - Dalton\DWGSS\Final\19045 Wet_Layouts-21.dwg, 19-1-Y, 2/1/2024 6:15:46 PM, KarenPhillips

MATCH LINE - SHEET 19

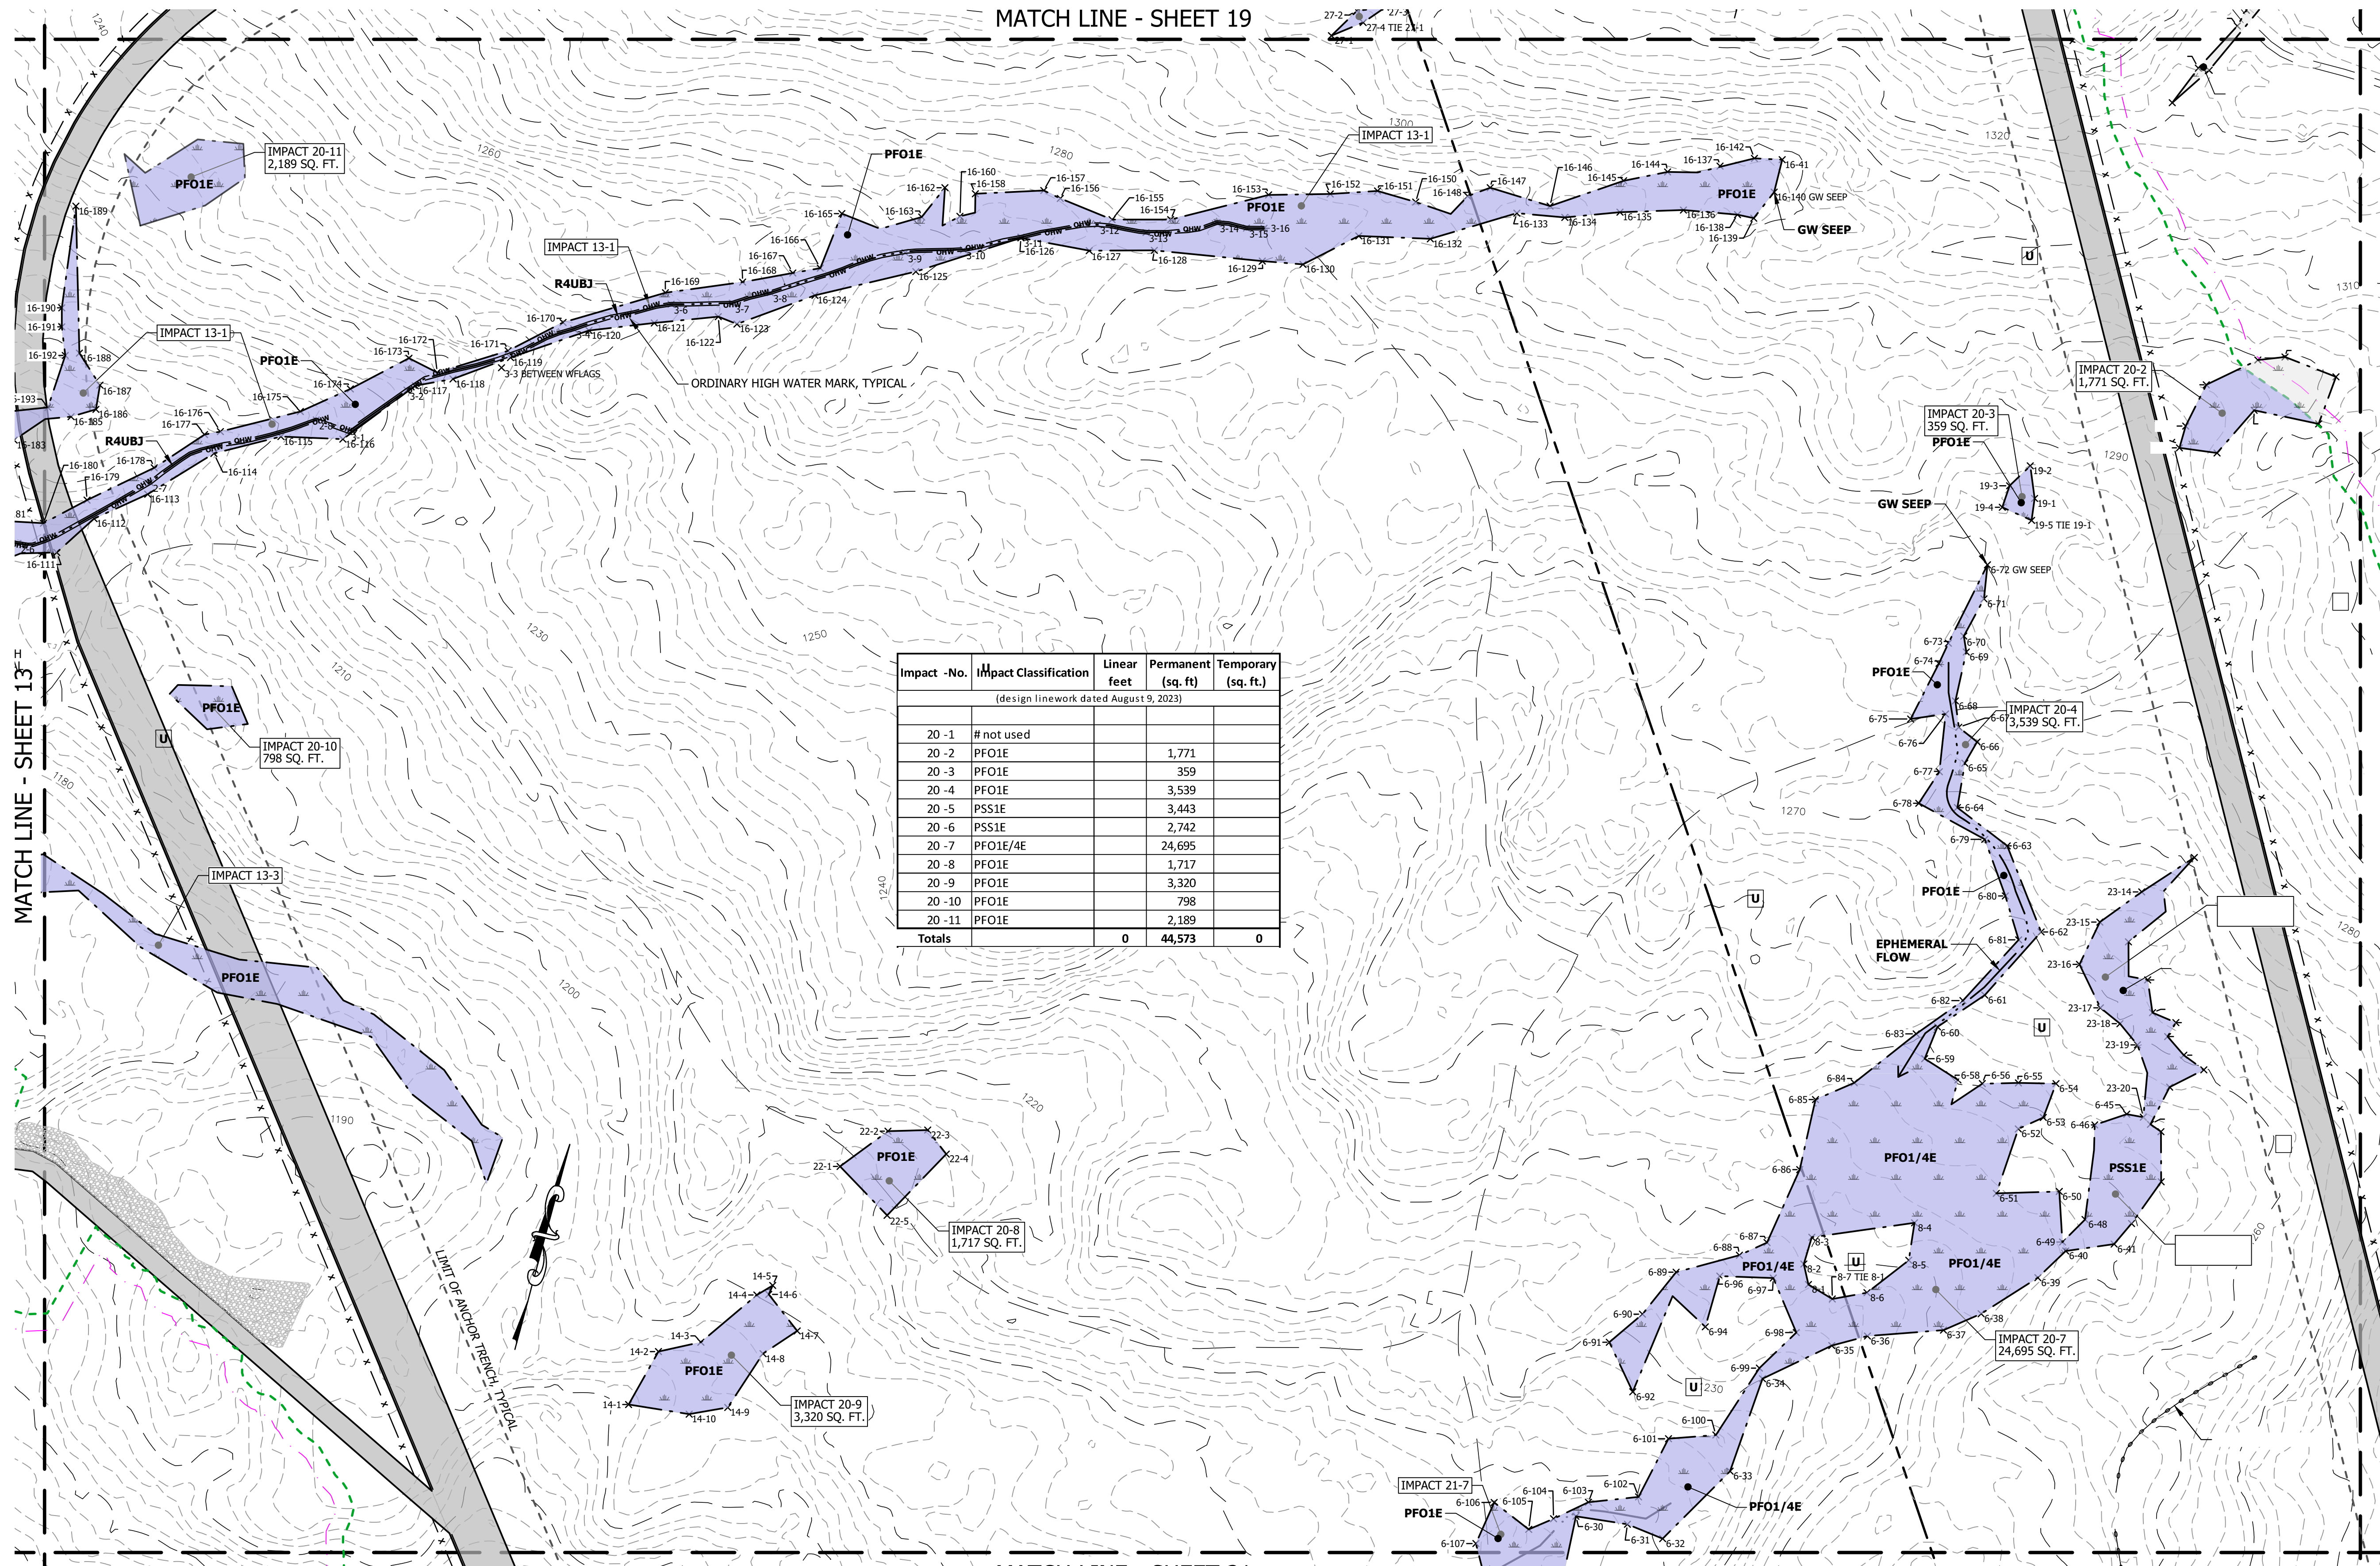

Impact -No.	Impact Classification	Linear feet	Permanent (sq. ft)	Temporary (sq. ft.)
(design linework dated August 9, 2023)				
20 -1	# not used			
20 -2	PFO1E		1,771	
20 -3	PFO1E		359	
20 -4	PFO1E		3,539	
20 -5	PSS1E		3,443	
20 -6	PSS1E		2,742	
20 -7	PFO1E/4E		24,695	
20 -8	PFO1E		1,717	
20 -9	PFO1E		3,320	
20 -10	PFO1E		798	
20 -11	PFO1E		2,189	
Totals		0	44,573	0

MATCH LINE - SHEET 13


MATCH LINE - SHEET 21

- LEGEND**
- WATERSHED BOUNDARY
 - - - - - SKID ROAD (PER AERIAL PHOTOGRAPHY)
 - - - - - LIMIT OF EXCAVATION (PERM. IMPACT)
 - - - - - LIMIT OF DISTURBANCE (TEMP. IMPACT)
 - - - - - EXISTING LOT LINE
 - - - - - SUBJECT PROPERTY BOUNDARY LINE
 - - - - - ANCHOR TRENCH BOUNDARY (LIMIT OF WASTE)
 - PERMANENT WETLAND IMPACT
 - TEMPORARY WETLAND IMPACT
 - EXISTING WETLAND IMPACT FOR AFTER THE FACT PERMIT


- ORDINARY HIGH WATER MARK
- - - - - PERENNIAL STREAM
- - - - - INTERMITTENT STREAM
- - - - - EPHEMERAL FLOW
- - - - - WETLAND DELINEATION LINE
- - - - - WETLAND CLASSIFICATION

- - - - - GRAVEL ROAD
- - - - - MINOR CONTOUR (2')
- - - - - MAJOR CONTOUR (10')
- - - - - APPROXIMATE LOCATIONS (NOT FLAGGED)
- - - - - WETLAND AREA
- - - - - PERENNIAL STREAM
- - - - - INTERMITTENT STREAM
- - - - - EPHEMERAL FLOW

- X-X-X-X-X BEAVER DAM
- U UPLAND MONITORING WELL
- X-X-X-X-X GROUNDWATER SEEP
- X-X-X-X-X FLAG POINT AND ID # (STRING# & FLAG #)

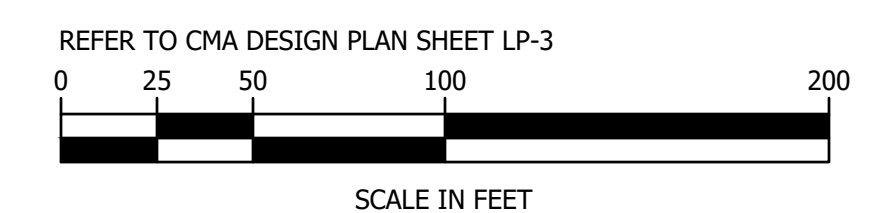

FEBRUARY 01 2024

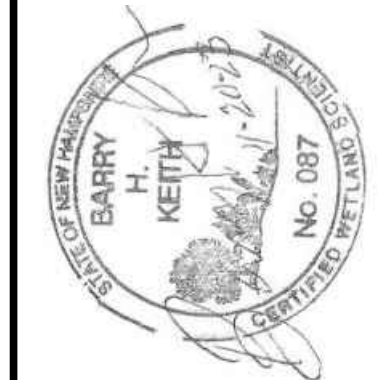

horizons
Engineering


Z:\proj_2019\19045 NCE5 - Dalton\DWGSS\Final\19045 Wet_Layouts-21.dwg, 20-1-Y, 2/1/2024 6:15:53 PM, KarenPhillips

MATCH LINE - SHEET 20

MATCH LINE - SHEET 22

Impact -No.	Impact Classification	Linear feet	Permanent (sq. ft.)	Temporary (sq. ft.)
(design linework dated August 9, 2023)				
21-1	PSS1Edx			94
21-1A	EXISTING STONE WALL PSS1Edx		1,451	
21-2	PFO1E		6,078	
21-3	PSS1E		995	
21-4	PFO1E		13,529	
21-5	PEM1Edx		204	
21-6	DITCH PEM1dx		1,048	
21-7	PFO1E		4,510	
21-8	P SS/FO 1E		8,697	
21-9	PFO1/4E		4,840	
21-10	P EM/SS 1/4E		6,411	
21-11	P EM/SS 1E		7,634	
21-12	PFO1E		559	
21-13	PSS1E		1,459	
21-14	PSS1E		2,524	
21-15	PSS1E		3,768	
21-16	PFO1E		4,864	
21-17	PSS1E		1,312	

Impact -No.	Impact Classification	Linear feet	Permanent (sq. ft.)	Temporary (sq. ft.)
(design linework dated August 9, 2023)				
21-18	PFO1/4E		8,883	
21-19	PFO1E		25,853	
21-20	P EM/SS / FO 1/4E		12,489	
21-21	PFO1E		573	
21-22	PFO1E		7,730	
21-23	PFO1/4E		3,198	
21-24	PSS1E		17,153	
21-25	PFO1E		3,810	
21-26	PFO1E		1,832	
21-27	P EM/SS 1E		5,626	
21-28	PSS1E		22,767	
21-29	P SS/FO 1/4E		13,768	
21-30	PSS1Edx		793	
21-31	PSS1Edx			204
21-32	P EM/FO 1		9,991	
21-33	PSS1E		834	
21-34	PFO1E		146	
Totals		0	205,329	298

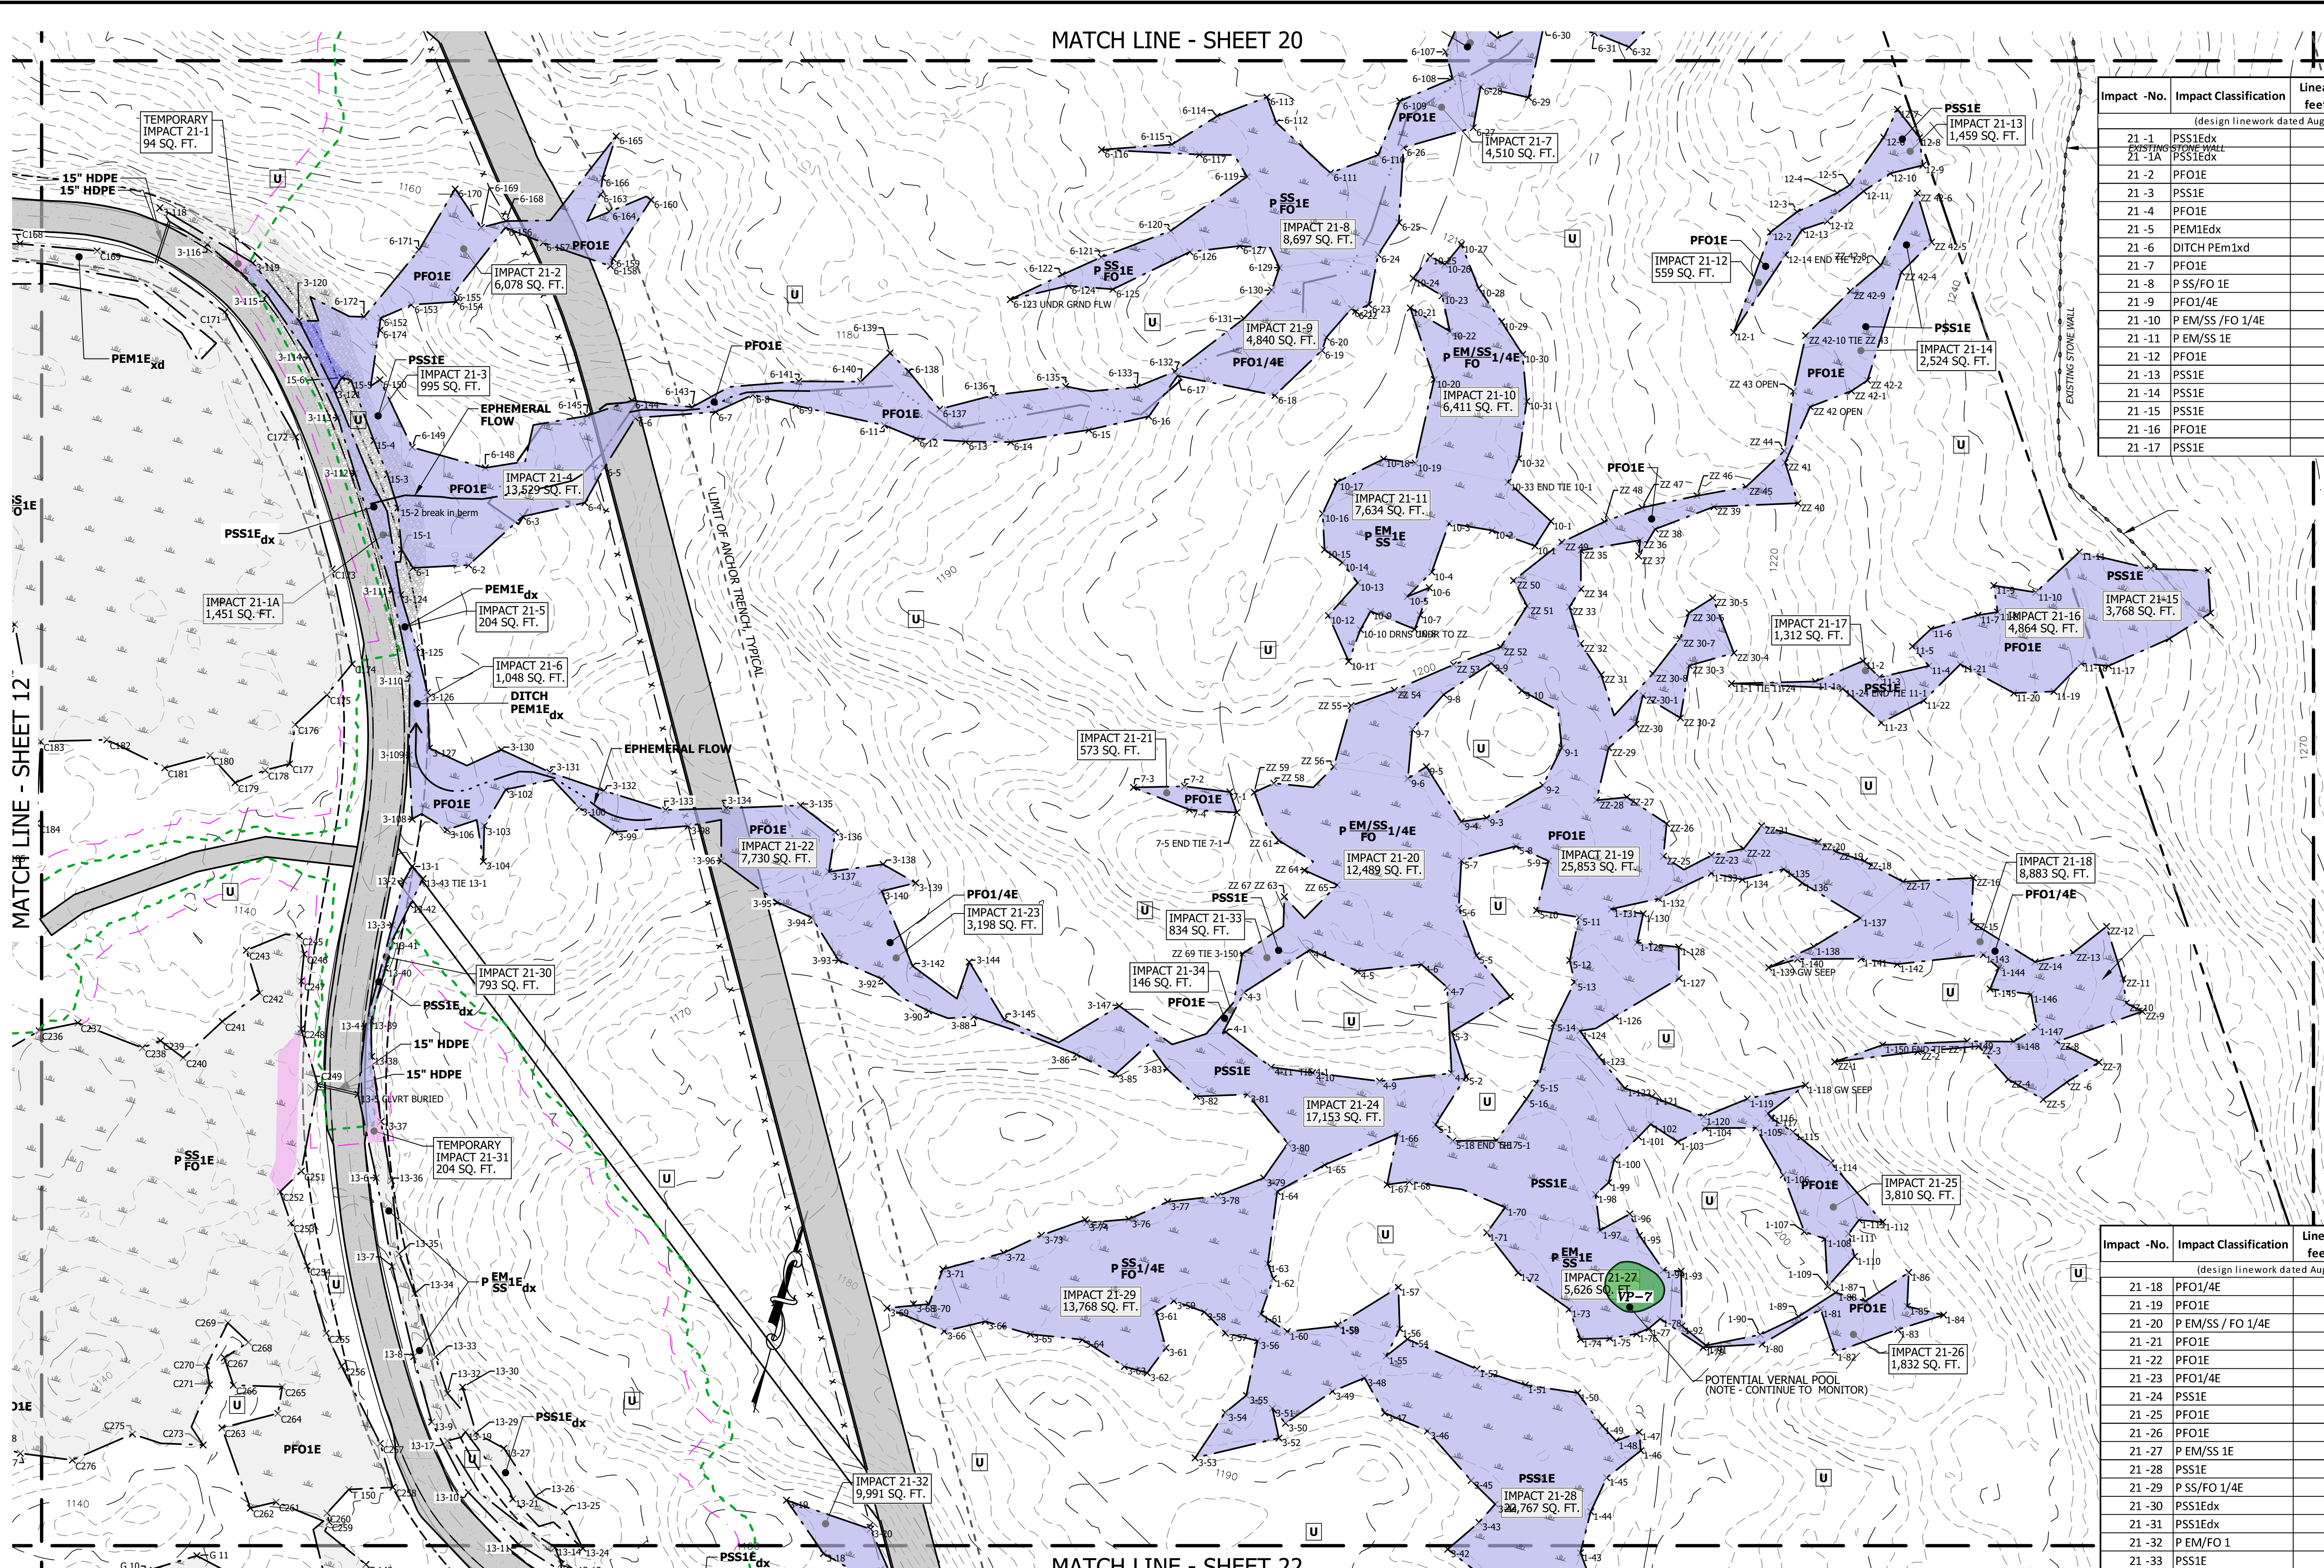

LEGEND

- WATERSHED BOUNDARY
- SKID ROAD (PER AERIAL PHOTOGRAPHY)
- LIMIT OF EXCAVATION (PERM. IMPACT)
- LIMIT OF DISTURBANCE (TEMP. IMPACT)
- EXISTING LOT LINE
- SUBJECT PROPERTY BOUNDARY LINE
- ANCHOR TRENCH BOUNDARY (LIMIT OF WASTE)
- PERMANENT WETLAND IMPACT
- TEMPORARY WETLAND IMPACT
- EXISTING WETLAND IMPACT FOR AFTER THE FACT PERMIT
- ORDINARY HIGH WATER MARK
- PERENNIAL STREAM
- INTERMITTENT STREAM
- EPHEMERAL FLOW
- FLOW DIRECTION
- WETLAND DELINEATION LINE
- WETLAND CLASSIFICATION
- GRAVEL ROAD
- MINOR CONTOUR (2')
- MAJOR CONTOUR (10')
- APPROXIMATE LOCATIONS (NOT FLAGGED)
- WETLAND AREA
- PERENNIAL STREAM
- INTERMITTENT STREAM
- EPHEMERAL FLOW
- BEAVER DAM
- UPLAND
- MONITORING WELL
- GROUNDWATER SEEP
- FLAG POINT AND ID # (STRING# & FLAG #)


REFER TO CMA DESIGN PLAN SHEET LP-2

0 25 50 100 200

SCALE IN FEET

FEBRUARY 01 2024

horizons Engineering

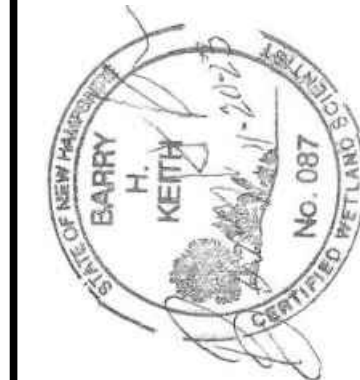

horizons
Engineering

Z:\proj_2019\19045 NCE5 - Dalton\DWGSS\Final\19045_Wet_Layouts-21.dwg, 21-1-Y, 2/1/2024 6:16:08 PM, KarenPhillips

MATCH LINE - SHEET 21

Impact -No.	Impact Classification	Linear feet	Permanent (sq. ft)	Temporary (sq. ft.)
22-1A	P EM/FO 1			109
22-1B	PSS1E dx			123
22-2	PSS1E dx		836	
22-4	PFO1E		3,663	
22-5	P SS/FO 1E		2,990	
22-6	PFO1E		3,223	
22-7	PSS1E		13,297	
22-8	PFO1E		1,362	
22-9	PFO1E		187	
22-10	PFO1E		204	
22-11	P EM/SS E		837	
22-12	PFO1E		19,479	
22-13	PSS1E dx		642	
22-14	P SS/FO 1E		788	
22-15	P SS/FO 1E			620
22-16	PSS1E dx		3,510	
22-17	PSS1E		1,705	
22-18	PFO1E		300	
22-19	PFO4/1E		1,362	
22-20	PFO1E		1,793	
22-21	PFO1/4E		1,859	
22-22	PSS1E		8,515	
22-23	P SS/FO 1E		3,318	
22-24	P SS/FO 1E		1,303	
22-25	PSS1E		28,061	
22-26	VP-5		1,056	
22-27	VP-4		338	
22-28	VP-3		900	
Totals		0	101,528	852

MATCH LINE - SHEET 11

MATCH LINE - SHEET 23

LEGEND

	WATERSHED BOUNDARY		PERMANENT WETLAND IMPACT
	SKID ROAD (PER AERIAL PHOTOGRAPHY)		TEMPORARY WETLAND IMPACT
	LIMIT OF EXCAVATION (PERM. IMPACT)		EXISTING WETLAND IMPACT FOR AFTER THE FACT PERMIT
	LIMIT OF DISTURBANCE (TEMP. IMPACT)		
	EXISTING LOT LINE		
	SUBJECT PROPERTY BOUNDARY LINE		
	ANCHOR TRENCH BOUNDARY (LIMIT OF WASTE)		


	ORDINARY HIGH WATER MARK		GRAVEL ROAD
	PERENNIAL STREAM		MINOR CONTOUR (2')
	INTERMITTENT STREAM		MAJOR CONTOUR (10')
	EPHEMERAL FLOW		APPROXIMATE LOCATIONS (NOT FLAGGED)
	FLOW DIRECTION		WETLAND AREA
	WETLAND DELINEATION LINE		PERENNIAL STREAM
			INTERMITTENT STREAM
			EPHEMERAL FLOW

	WETLAND CLASSIFICATION		BEAVER DAM
			UPLAND
			MONITORING WELL
			GROUNDWATER SEEP
			FLAG POINT AND ID # (STRING# & FLAG #)

REFER TO CMA DESIGN PLAN SHEET LP-2

0 25 50 100 200

SCALE IN FEET

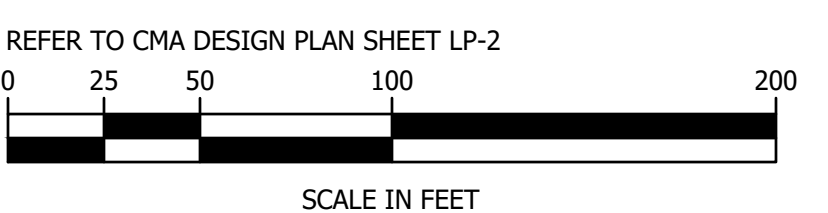


FEBRUARY 01 2024



horizons
Engineering

Z:\proj_2019\19045 NCE5 - Dalton\DWGSS\Final\19045_Wet_Layouts-21.dwg, 22-1-Y, 2/1/2024 6:16:25 PM, KarenPhillips

MATCH LINE - SHEET 22

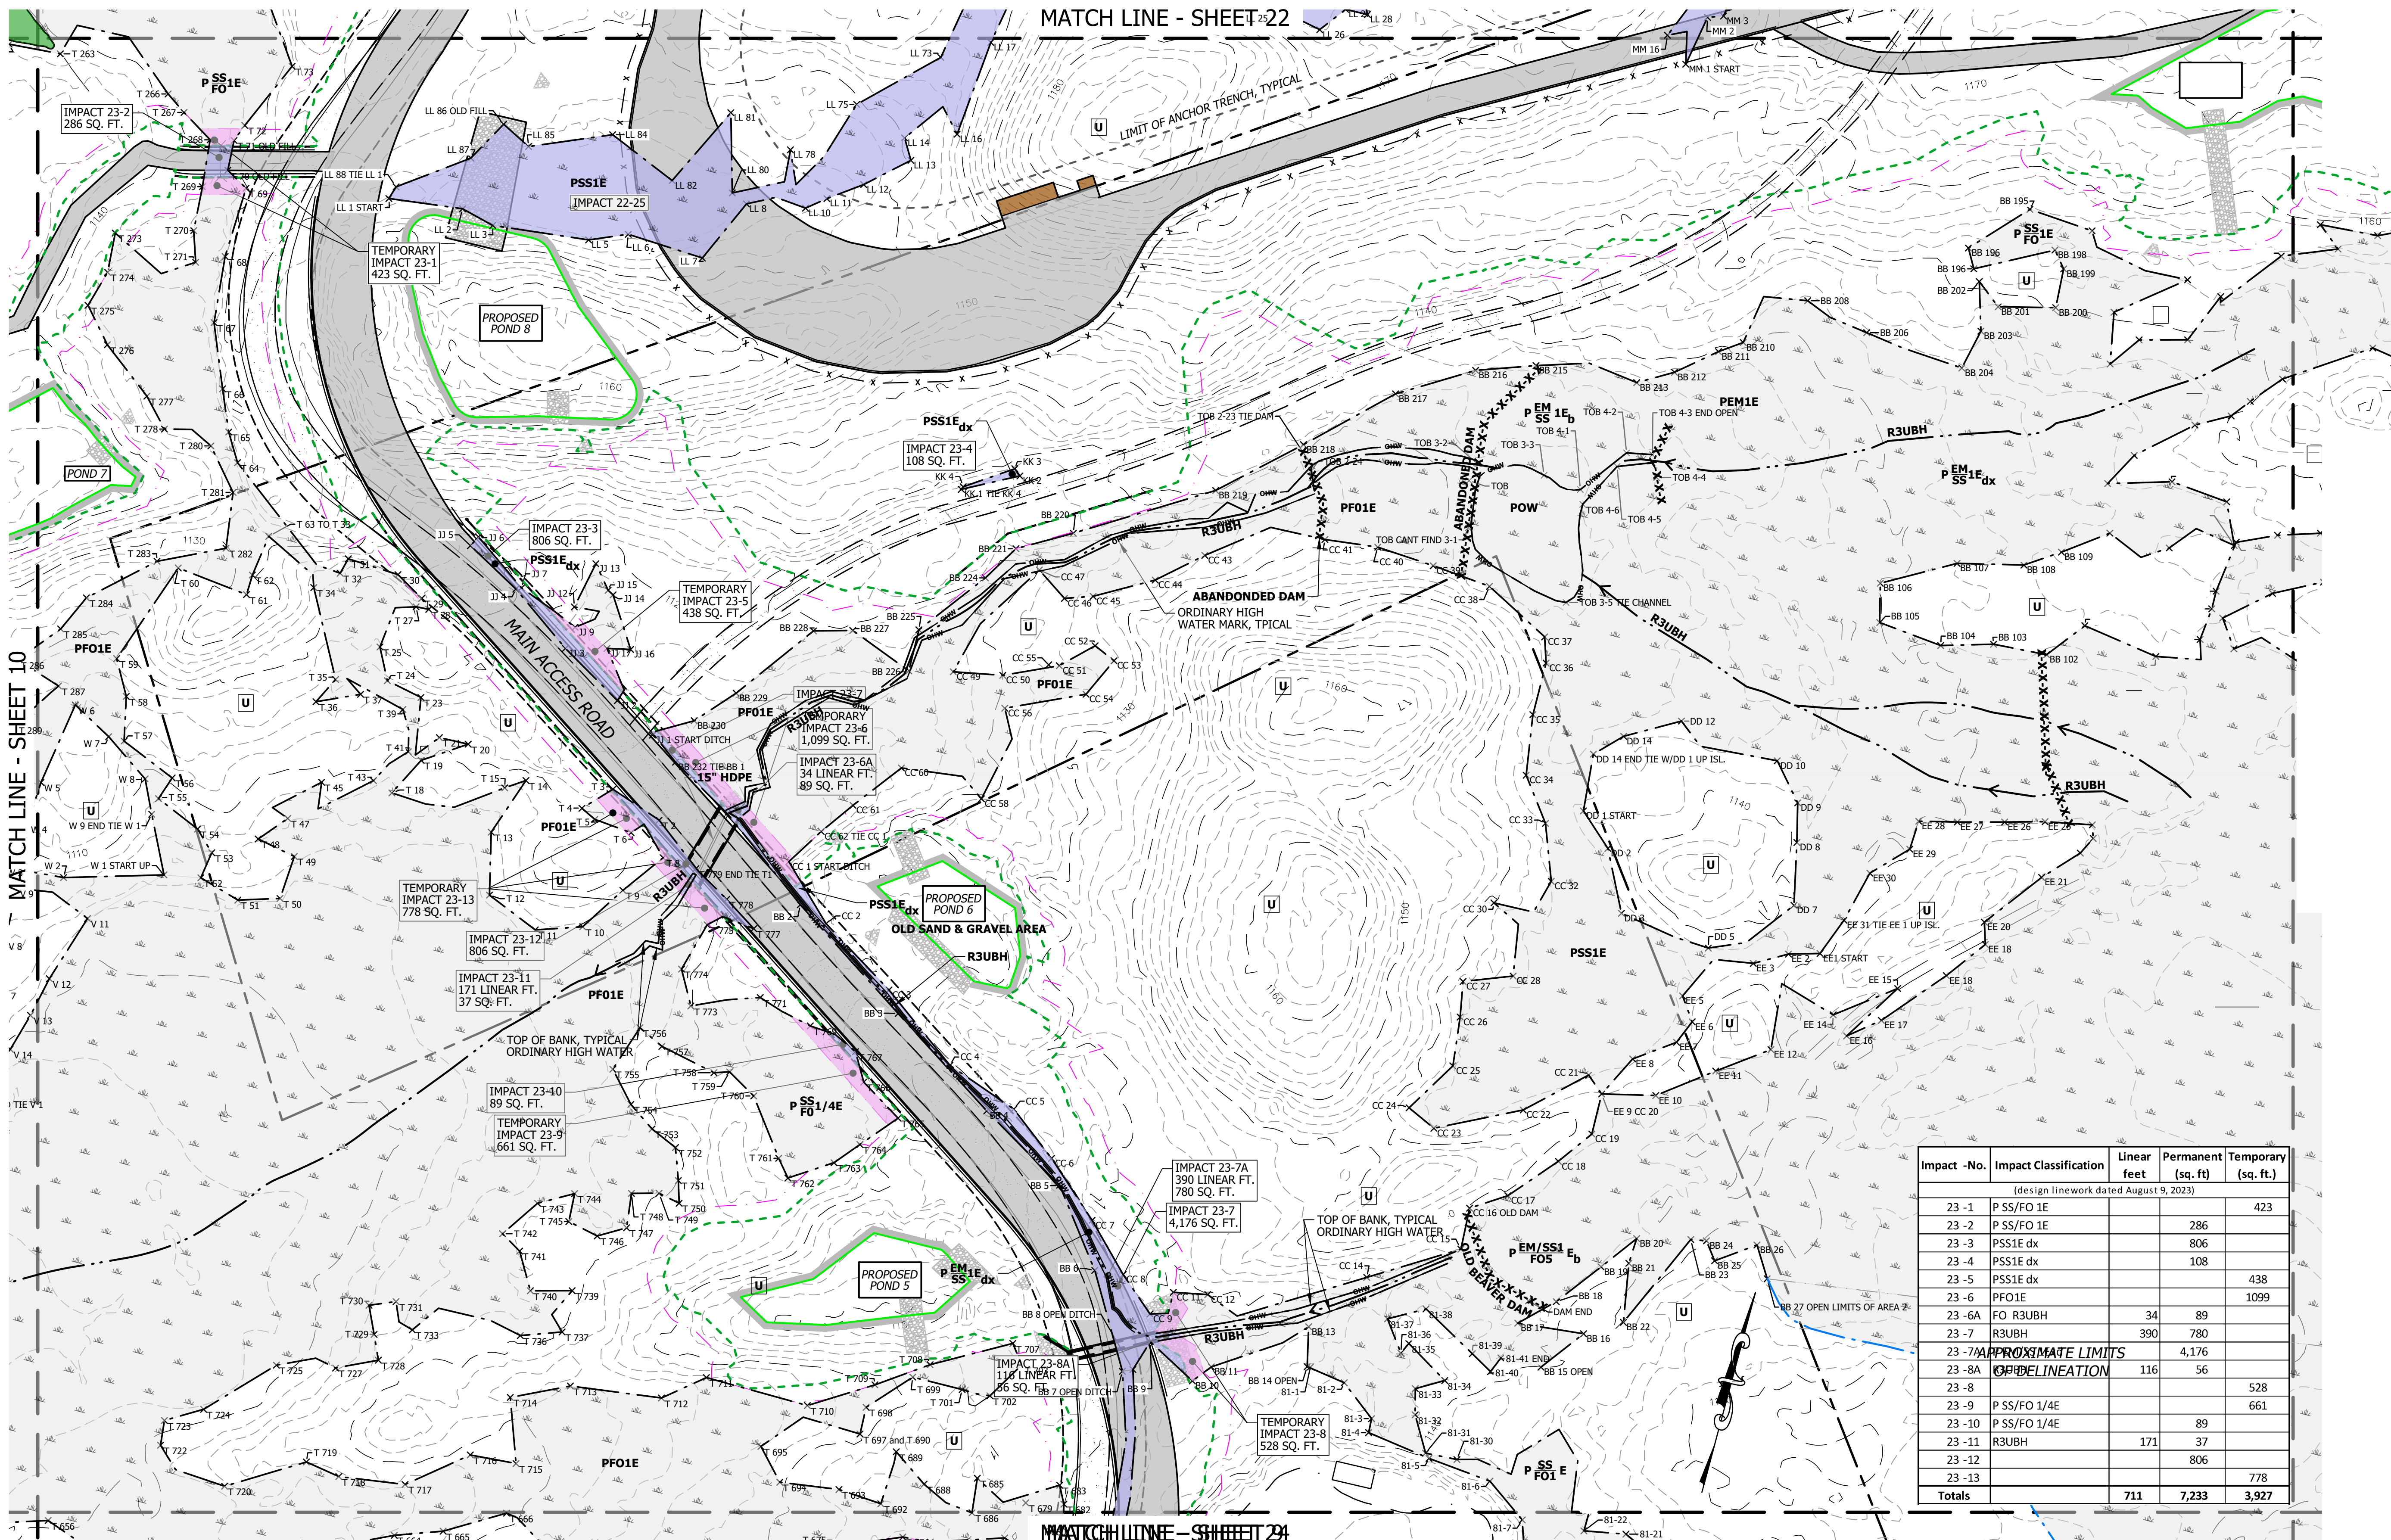


MATCH LINE - SHEET 10

MATCH LINE - SHEET 24

Impact -No.	Impact Classification	Linear feet	Permanent (sq. ft.)	Temporary (sq. ft.)
23-1	PSS/FO 1E			423
23-2	PSS/FO 1E		286	
23-3	PSS1E dx		806	
23-4	PSS1E dx		108	
23-5	PSS1E dx			438
23-6	PFO1E			1099
23-6A	FO R3UBH	34	89	
23-7	R3UBH	390	780	
23-7A	APPROXIMATE LIMITS		4,176	
23-8A	APPROXIMATE LIMITS	116	56	
23-8				528
23-9	PSS/FO 1/4E			661
23-10	PSS/FO 1/4E		89	
23-11	R3UBH	171	37	
23-12			806	
23-13				778
Totals		711	7,233	3,927

- LEGEND**
- WATERSHED BOUNDARY
 - SKID ROAD (PER AERIAL PHOTOGRAPHY)
 - LIMIT OF EXCAVATION (PERM. IMPACT)
 - LIMIT OF DISTURBANCE (TEMP. IMPACT)
 - EXISTING LOT LINE
 - SUBJECT PROPERTY BOUNDARY LINE
 - ANCHOR TRENCH BOUNDARY (LIMIT OF WASTE)
 - PERMANENT WETLAND IMPACT
 - TEMPORARY WETLAND IMPACT
 - EXISTING WETLAND IMPACT FOR AFTER THE FACT PERMIT

- OHW - ORDINARY HIGH WATER MARK
- PERENNIAL STREAM
- INTERMITTENT STREAM
- EPHEMERAL FLOW
- WETLAND DELINEATION LINE
- WETLAND CLASSIFICATION
- GRAVEL ROAD
- MINOR CONTOUR (2')
- MAJOR CONTOUR (10')
- APPROXIMATE LOCATIONS (NOT FLAGGED)
- WETLAND AREA
- PERENNIAL STREAM
- INTERMITTENT STREAM
- EPHEMERAL FLOW
- BEAVER DAM
- UPLAND
- MONITORING WELL
- GROUNDWATER SEEP
- GW SEEP
- FLAG POINT AND ID # (STRING# & FLAG #)

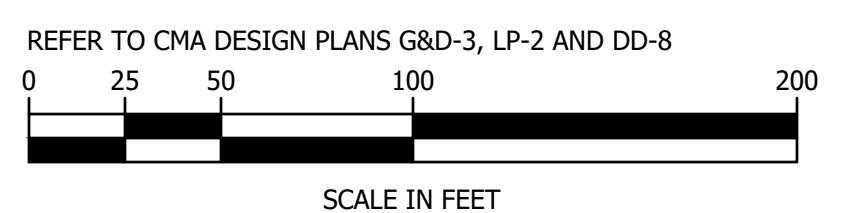

FEBRUARY 01 2024




horizons
Engineering



Z:\proj_2019\19045 NCE5 - Dalton\DWGSS\Final\19045_Wet_Layouts-21.dwg, 23-1-Y, 2/1/2024 6:16:43 PM, KarenPhillips

Z:\proj_2019\19045 NCE5 - Dalton\DWGSS\Final\19045 Wet_Layouts-21.dwg, 244, 2/1/2024 6:17:06 PM, KarenPhillips

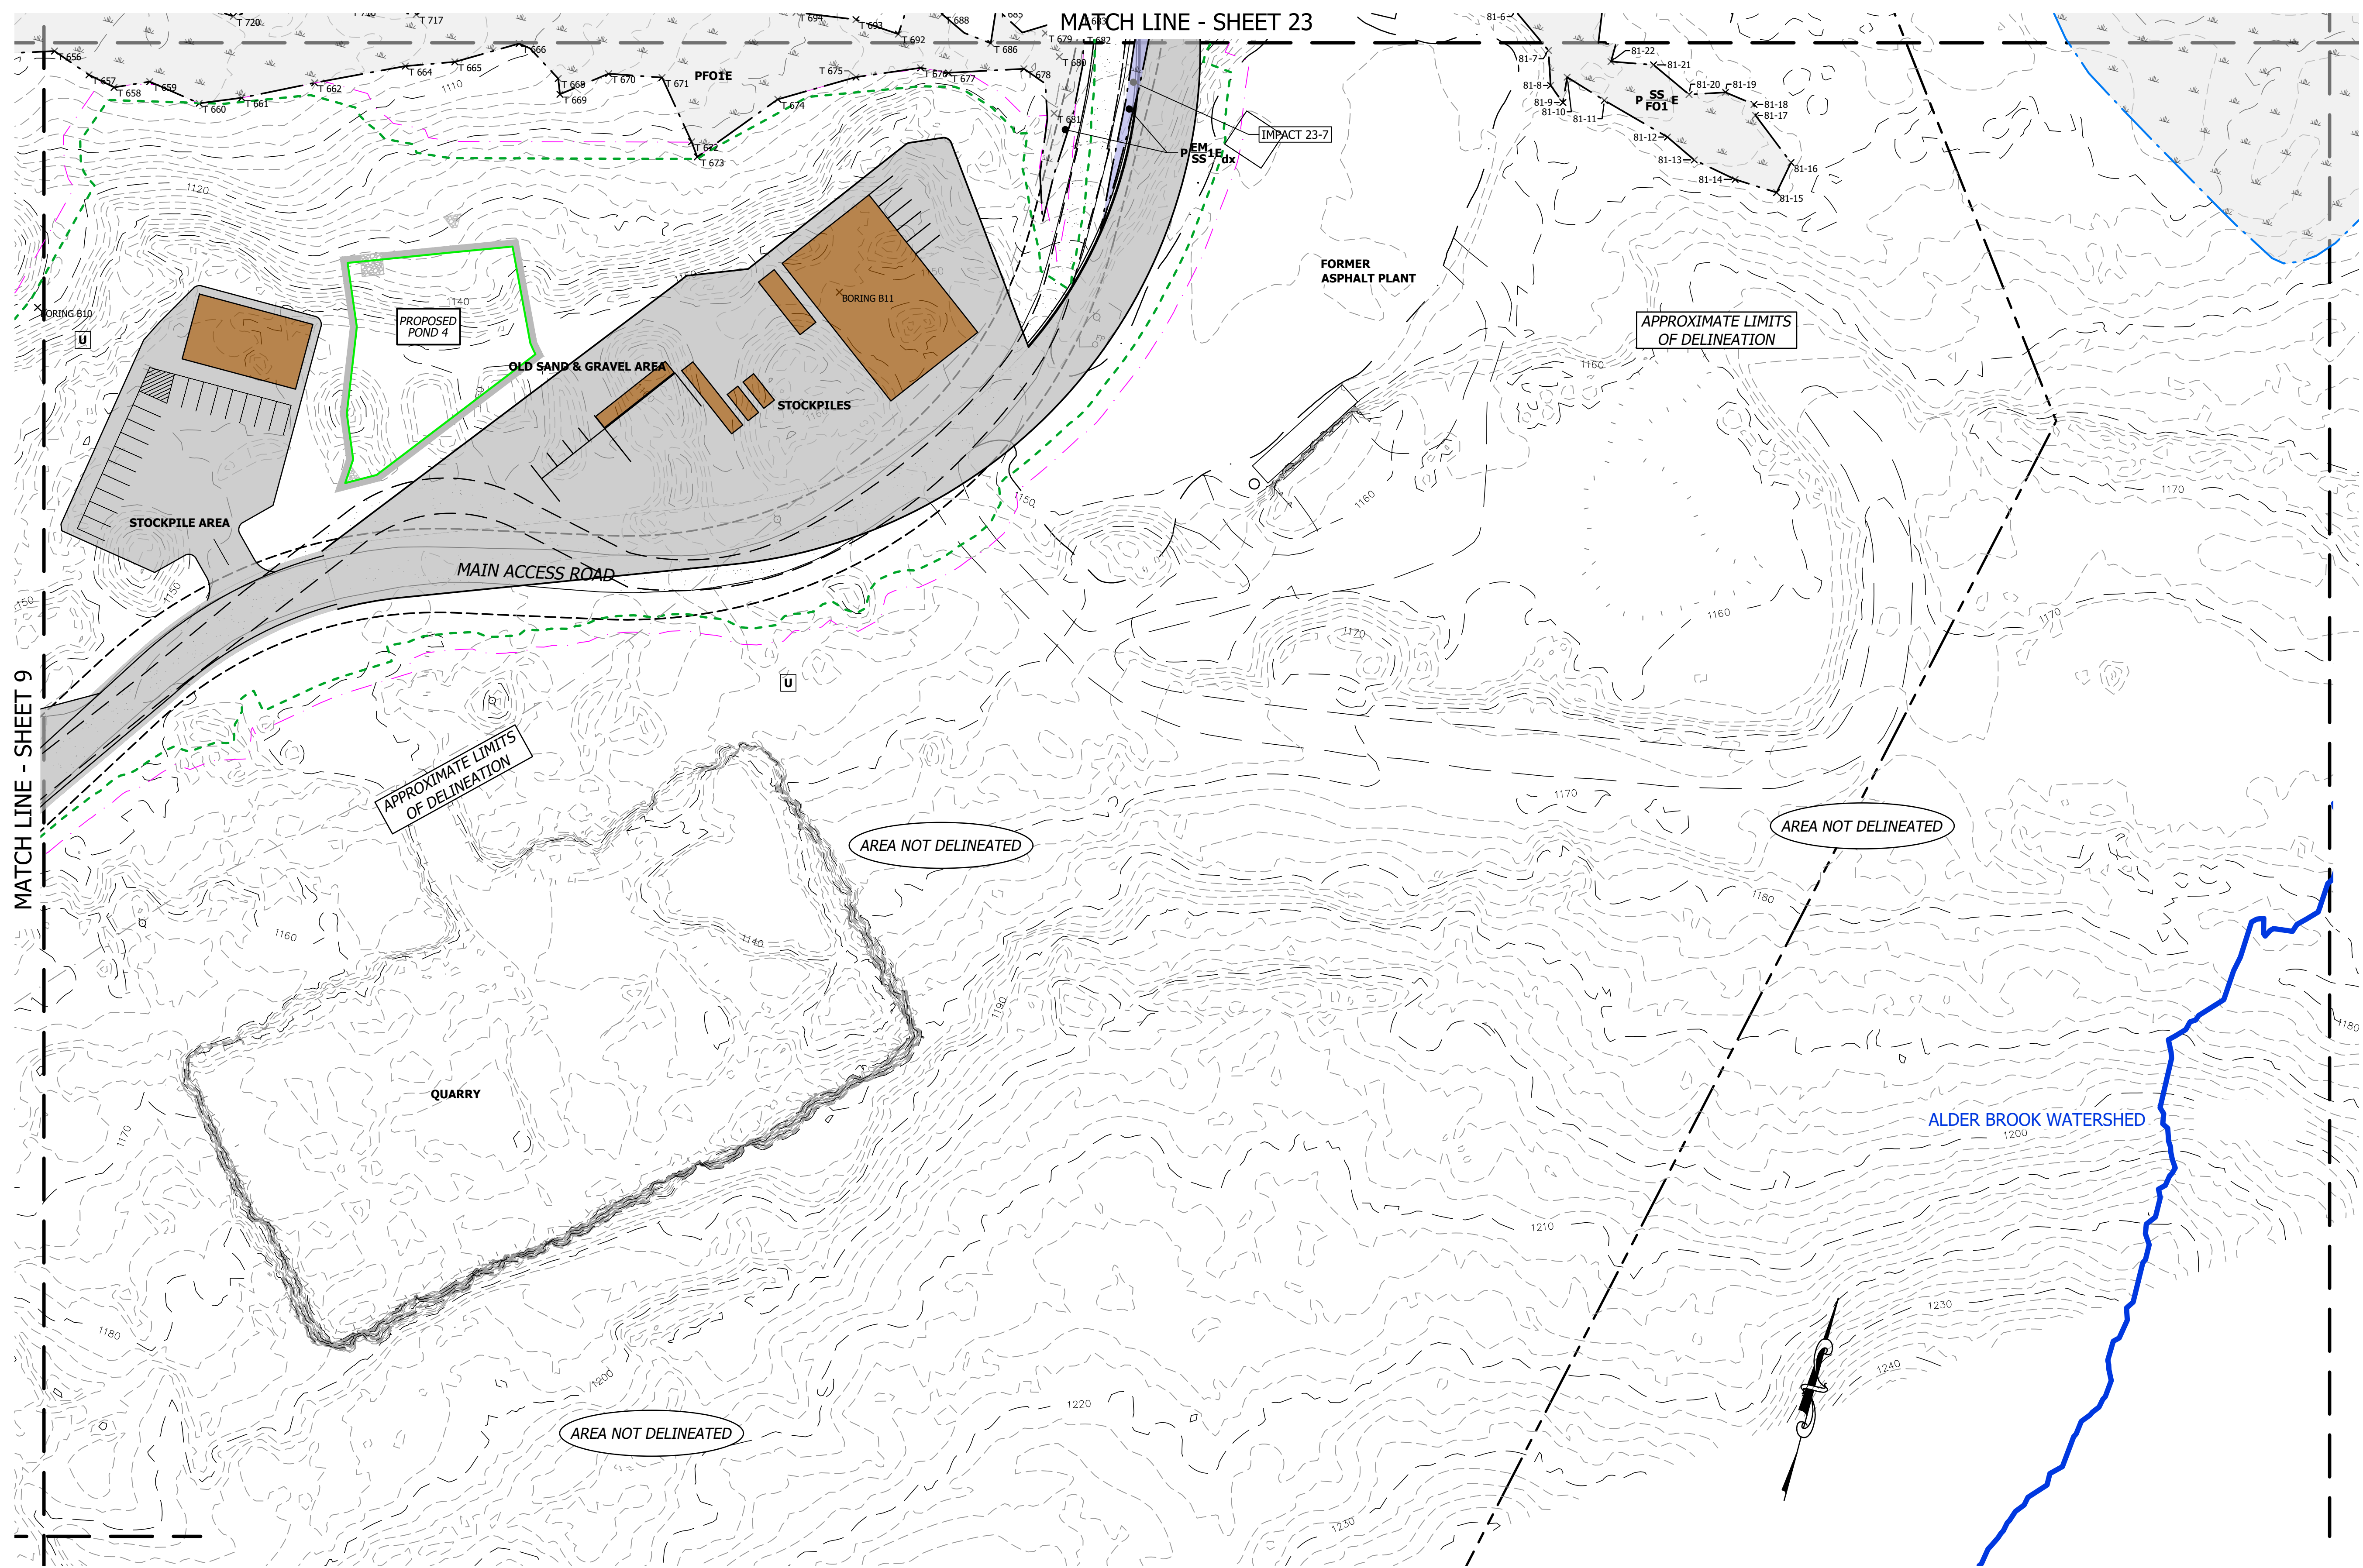


LEGEND	
	WATERSHED BOUNDARY
	SKID ROAD (PER AERIAL PHOTOGRAPHY)
	LIMIT OF EXCAVATION (PERM. IMPACT)
	LIMIT OF DISTURBANCE (TEMP. IMPACT)
	EXISTING LOT LINE
	SUBJECT PROPERTY BOUNDARY LINE
	ANCHOR TRENCH BOUNDARY (LIMIT OF WASTE)
	PERMANENT WETLAND IMPACT
	TEMPORARY WETLAND IMPACT
	EXISTING WETLAND IMPACT FOR AFTER THE FACT PERMIT


	ORDINARY HIGH WATER MARK
	PERENNIAL STREAM
	INTERMITTENT STREAM
	EPHEMERAL FLOW
	FLOW DIRECTION
	WETLAND DELINEATION LINE
	WETLAND CLASSIFICATION

	GRAVEL ROAD
	MINOR CONTOUR (2')
	MAJOR CONTOUR (10')
	APPROXIMATE LOCATIONS (NOT FLAGGED)
	WETLAND AREA
	PERENNIAL STREAM
	INTERMITTENT STREAM
	EPHEMERAL FLOW


	BEAVER DAM
	UPLAND MONITORING WELL
	GROUNDWATER SEEP
	FLAG POINT AND ID # (STRING# & FLAG #)

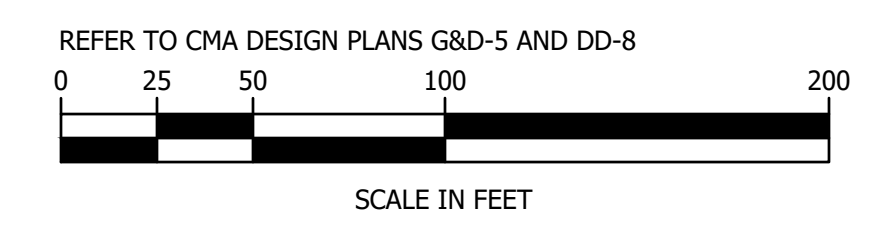

FEBRUARY 01 2024

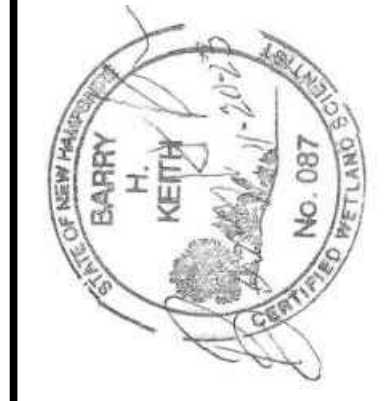

horizons
Engineering

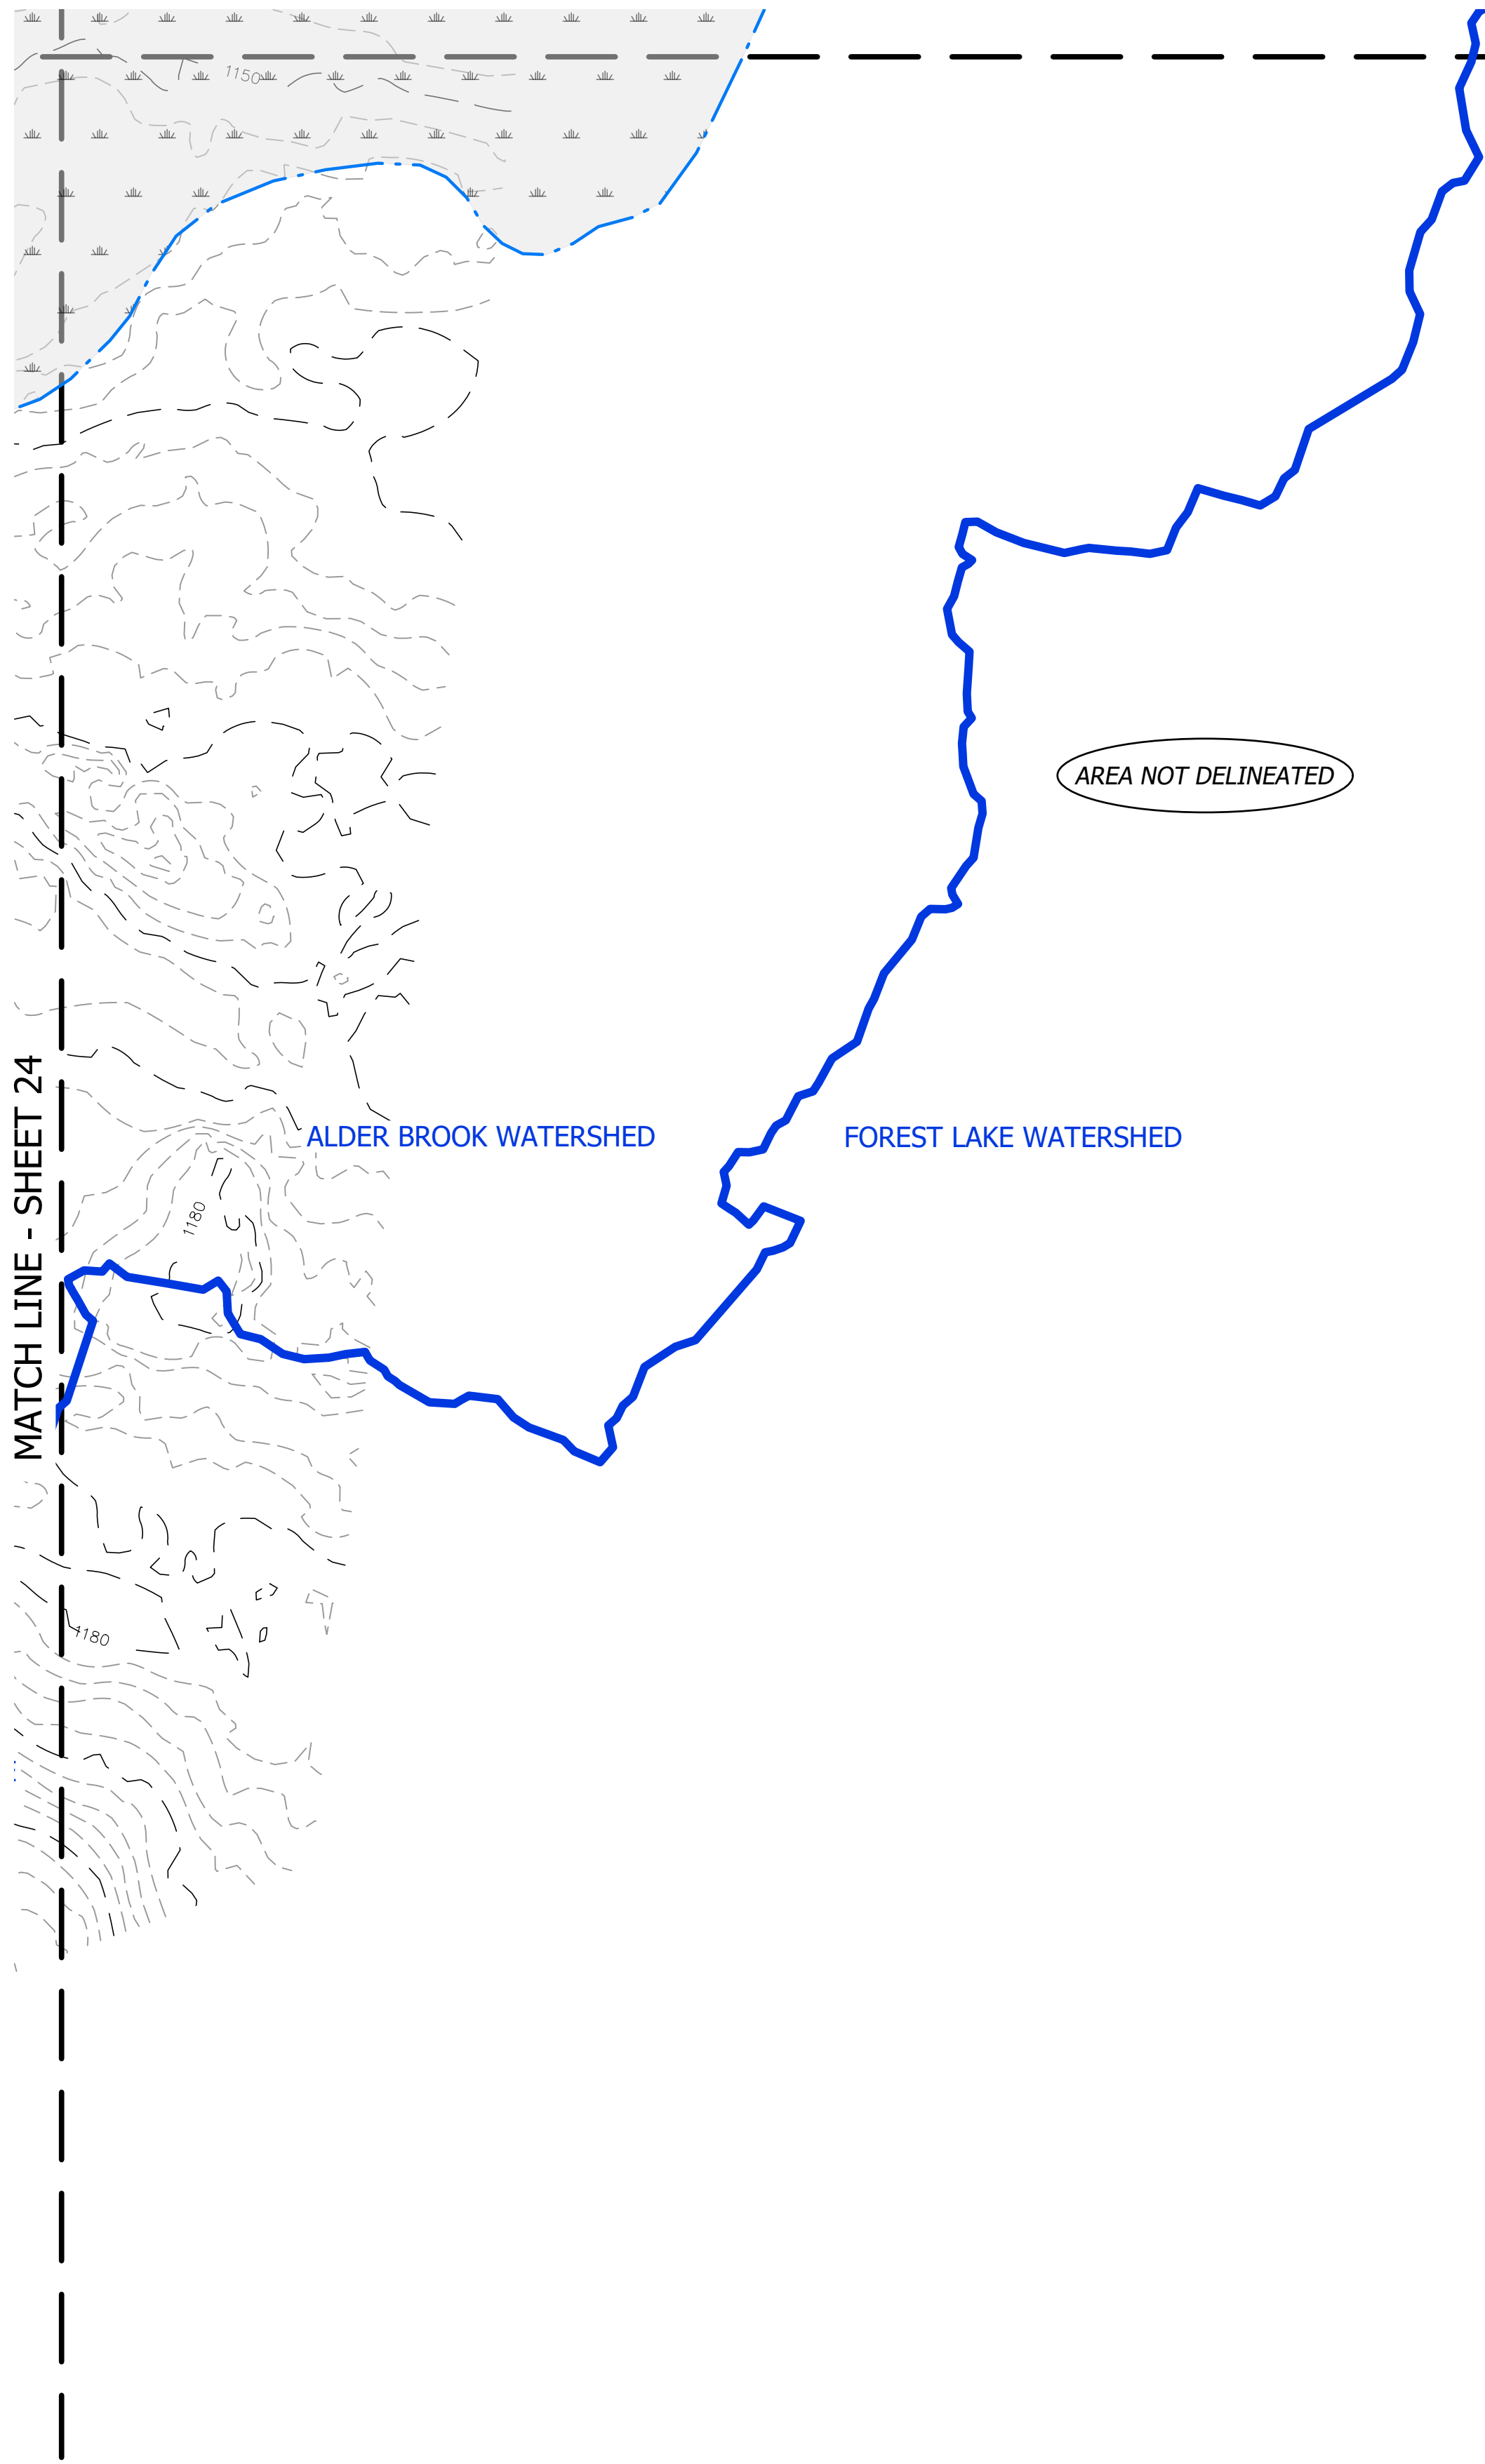

MATCH LINE - SHEET 24

ALDER BROOK WATERSHED

FOREST LAKE WATERSHED

AREA NOT DELINEATED


AREA NOT DELINEATED

- WATERSHED BOUNDARY
 - SKID ROAD (PER AERIAL PHOTOGRAPHY)
 - LIMIT OF EXCAVATION (PERM. IMPACT)
 - LIMIT OF DISTURBANCE (TEMP. IMPACT)
 - EXISTING LOT LINE
 - SUBJECT PROPERTY BOUNDARY LINE
 - ANCHOR TRENCH BOUNDARY (LIMIT OF WASTE)
- LEGEND**
- PERMANENT WETLAND IMPACT
 - TEMPORARY WETLAND IMPACT
 - EXISTING WETLAND IMPACT FOR AFTER THE FACT PERMIT

- ORDINARY HIGH WATER MARK
- PERENNIAL STREAM
- INTERMITTENT STREAM
- EPHEMERAL FLOW
- WETLAND DELINEATION LINE
- WETLAND CLASSIFICATION

- GRAVEL ROAD
- MINOR CONTOUR (2')
- MAJOR CONTOUR (10')
- APPROXIMATE LOCATIONS (NOT FLAGGED)
- WETLAND AREA
- PERENNIAL STREAM
- INTERMITTENT STREAM
- EPHEMERAL FLOW


- BEAVER DAM
- UPLAND
- MONITORING WELL
- GROUNDWATER SEEP
- FLAG POINT AND ID # (STRING# & FLAG #)

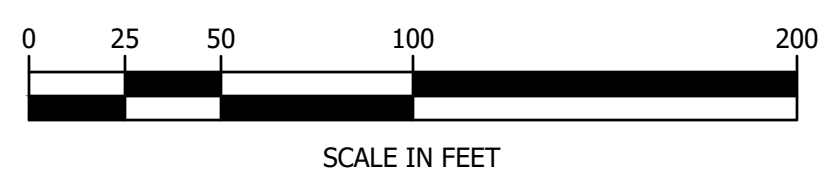

FEBRUARY 01 2024



horizons Engineering

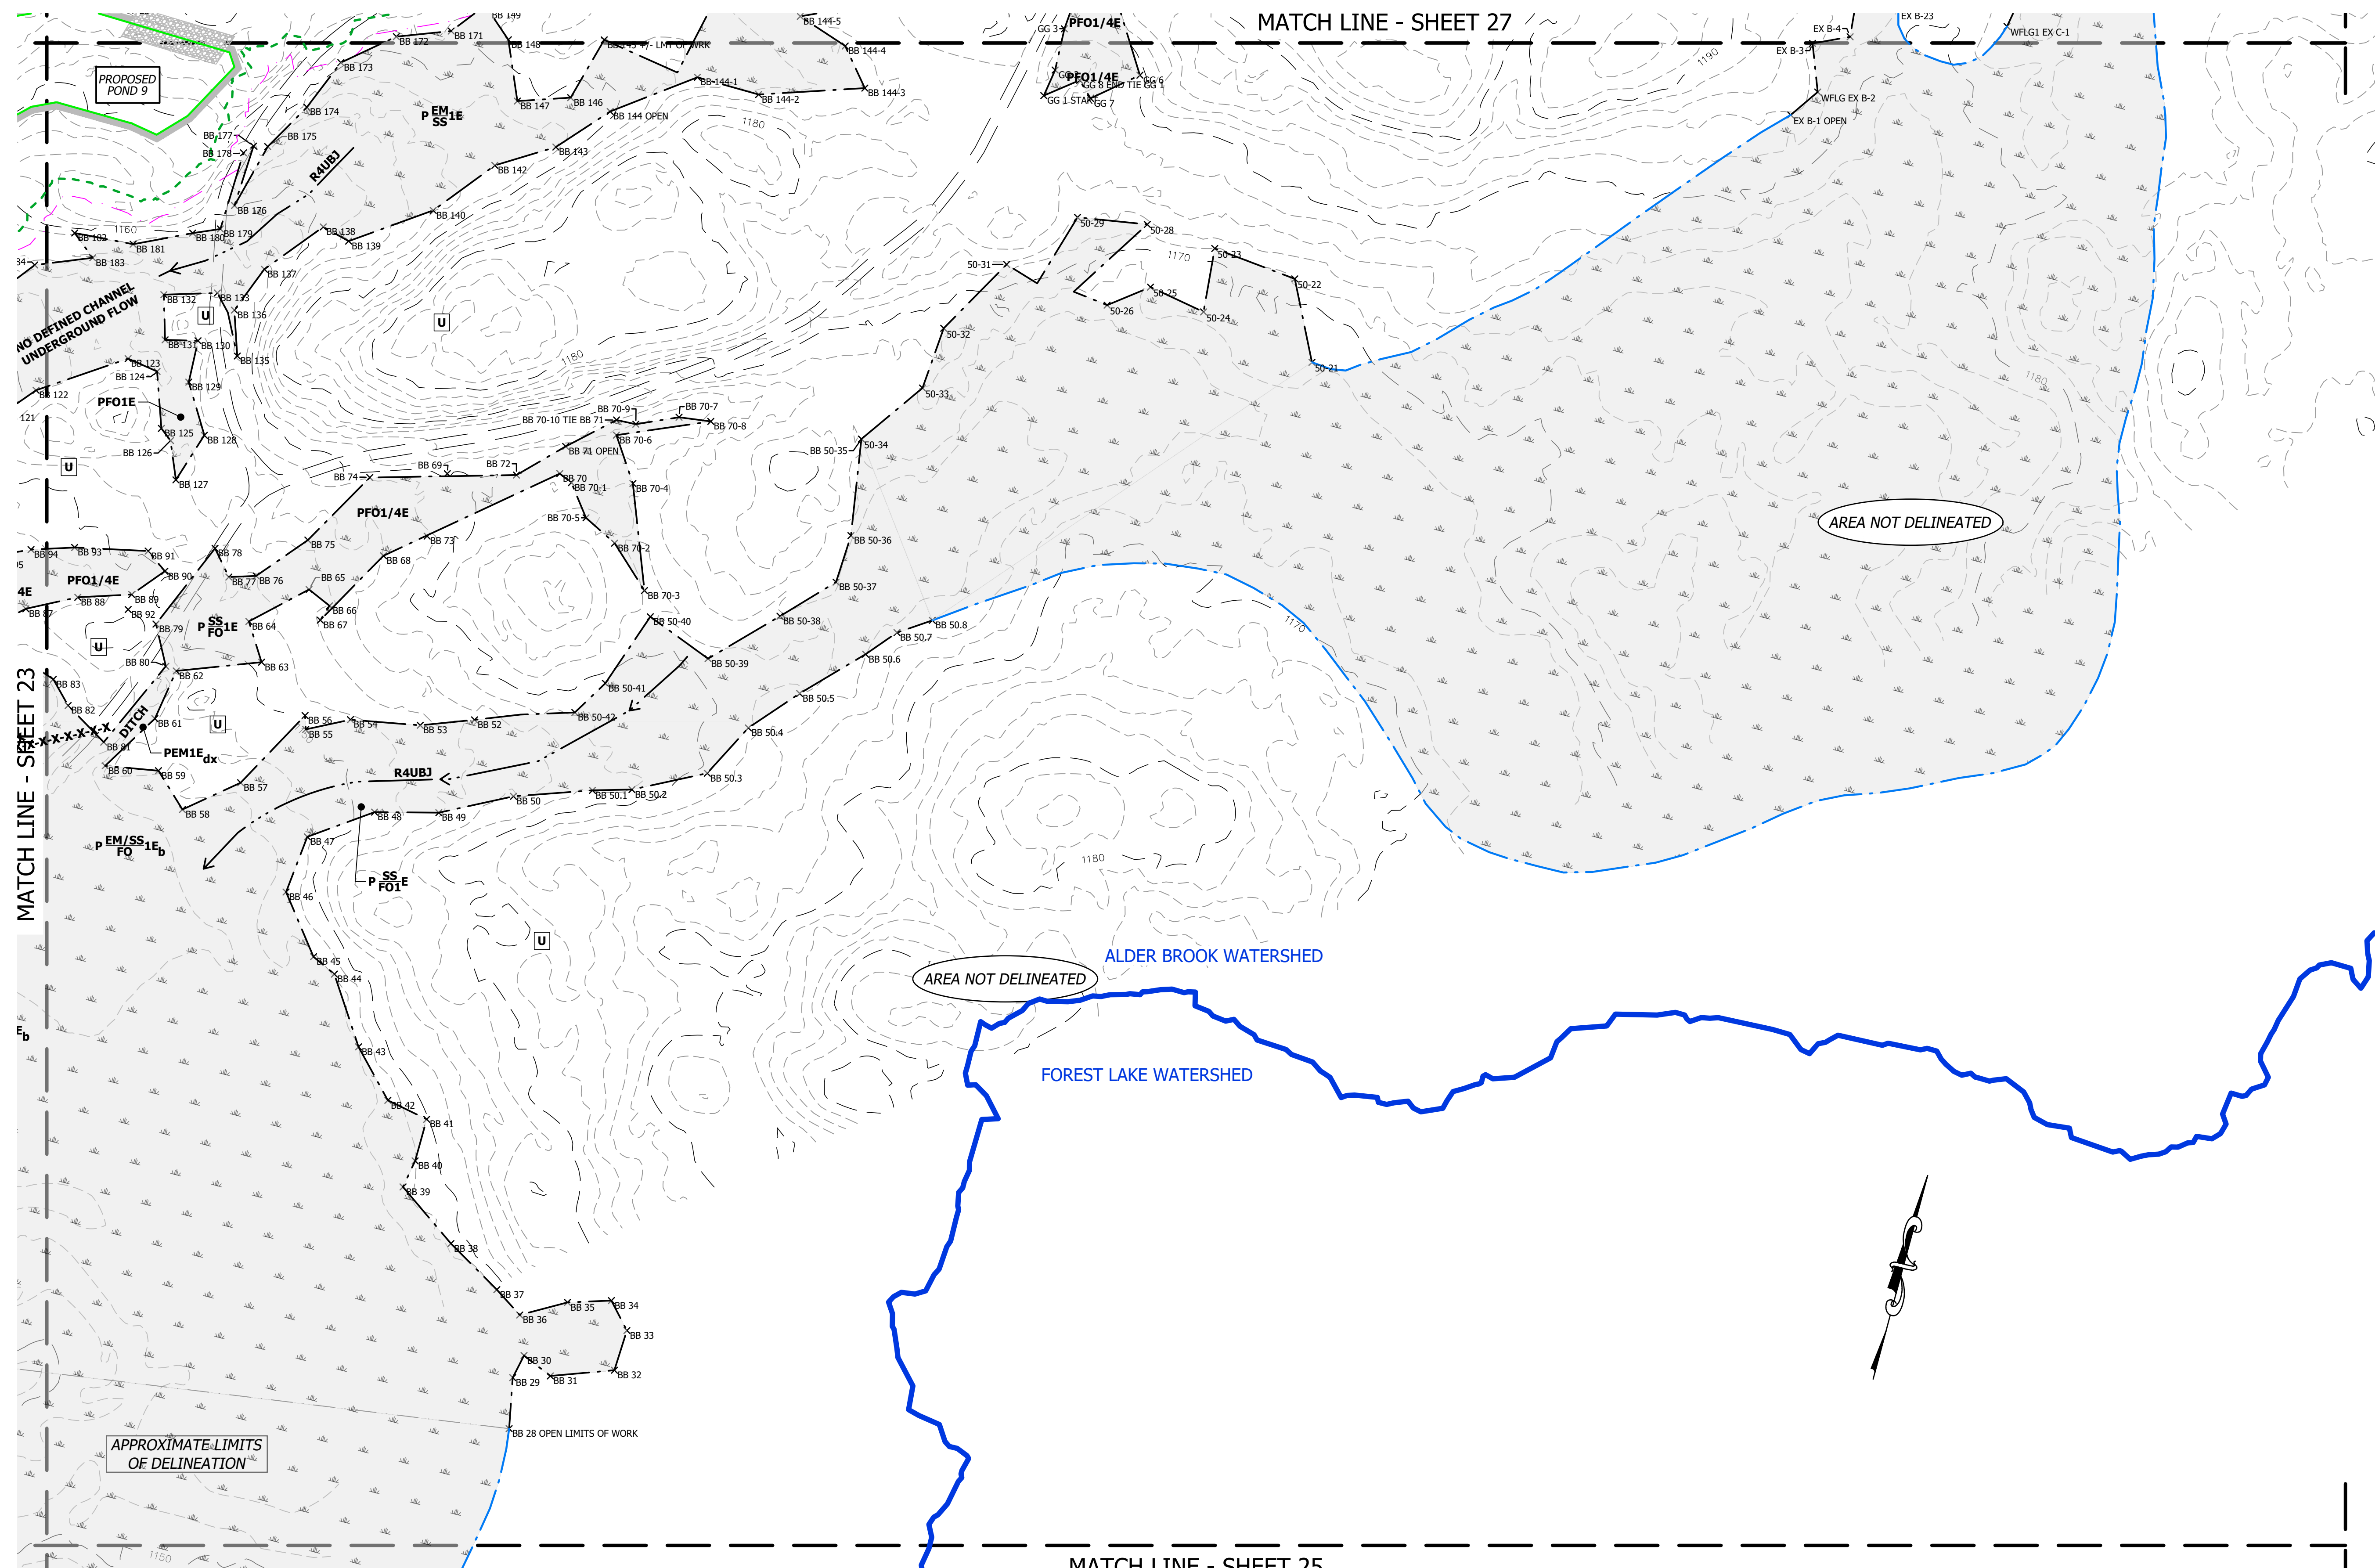

PROPOSED POND 9

NO DEFINED CHANNEL UNDERGROUND FLOW

APPROXIMATE LIMITS OF DELINEATION

LEGEND

PERMANENT WETLAND IMPACT

TEMPORARY WETLAND IMPACT

EXISTING WETLAND IMPACT FOR AFTER THE FACT PERMIT

OHW

ORDINARY HIGH WATER MARK

PERENNIAL STREAM

INTERMITTENT STREAM

EPHEMERAL FLOW

WETLAND DELINEATION LINE

WETLAND CLASSIFICATION

MATCH LINE - SHEET 25

GRAVEL ROAD

MINOR CONTOUR (2')

MAJOR CONTOUR (10')

APPROXIMATE LOCATIONS (NOT FLAGGED)

WETLAND AREA

PERENNIAL STREAM

INTERMITTENT STREAM

EPHEMERAL FLOW

-X-X-X-X-X- BEAVER DAM

U UPLAND


MONITORING WELL

GROUNDWATER SEEP

GW SEEP

46-8-X FLAG POINT AND ID #

AA-15X (STRING# & FLAG #)

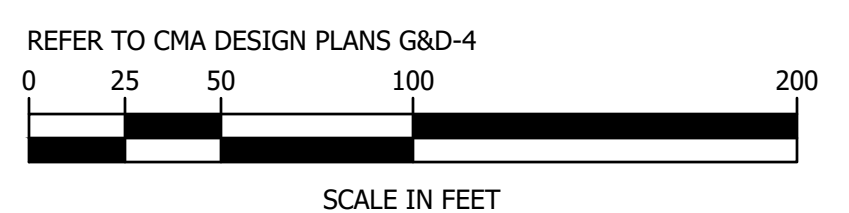


FEBRUARY 01 2024



horizons
Engineering

Z:\proj_2019\19045_NCES - Dalton\DWGSS\Final\19045_Wet_Layouts-21.dwg, 26-1, 2/1/2024 6:17:18 PM, KarenPhillips


Impact -No.	Impact Classification	Linear feet	Permanent (sq. ft.)	Temporary (sq. ft.)
(design linework dated August 9, 2023)				
27 -1	PFO1E		13,908	
27 -2	PFO1E		9,672	
27 -3	PEM/SS 1E		2,129	
27 -4	PFO1E		368	
Totals		0	26,077	0

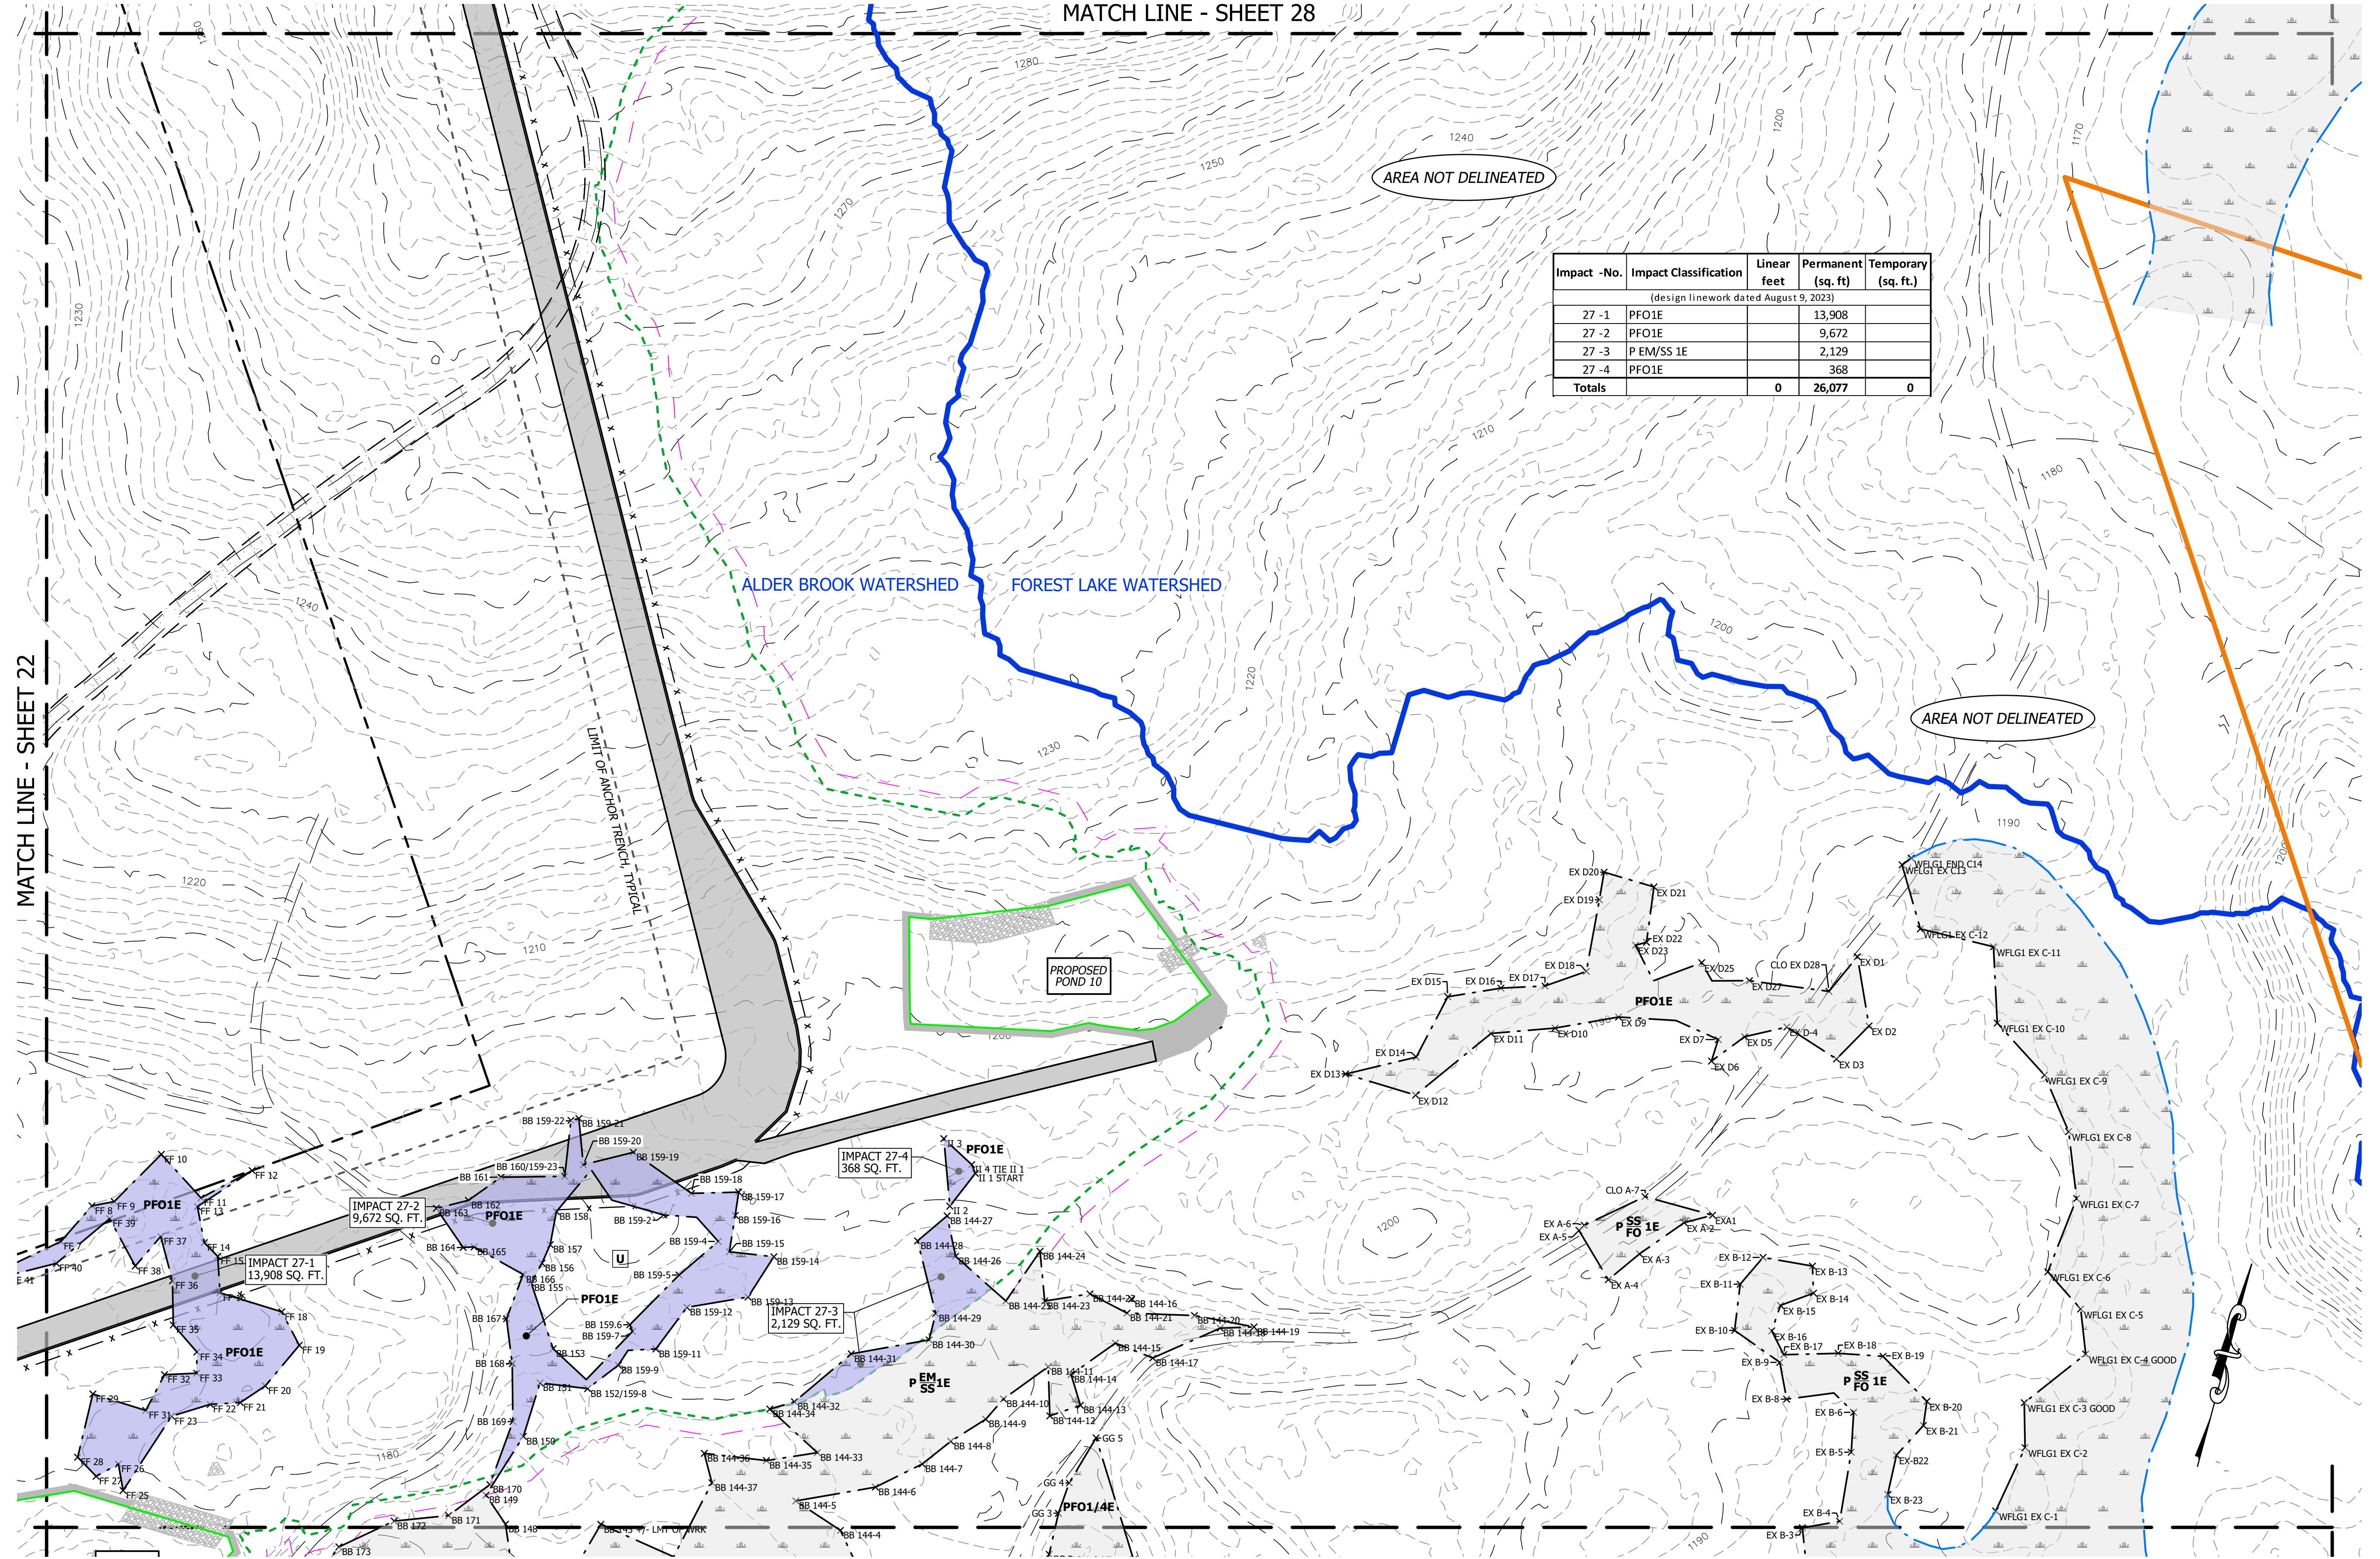

MATCH LINE - SHEET 22

LEGEND

- WATERSHED BOUNDARY
- - - - - SKID ROAD (PER AERIAL PHOTOGRAPHY)
- - - - - LIMIT OF EXCAVATION (PERM. IMPACT)
- - - - - LIMIT OF DISTURBANCE (TEMP. IMPACT)
- - - - - EXISTING LOT LINE
- - - - - SUBJECT PROPERTY BOUNDARY LINE
- - - - - ANCHOR TRENCH BOUNDARY (LIMIT OF WASTE)
- PERMANENT WETLAND IMPACT
- TEMPORARY WETLAND IMPACT
- EXISTING WETLAND IMPACT FOR AFTER THE FACT PERMIT
- ORDINARY HIGH WATER MARK
- - - - - PERENNIAL STREAM
- - - - - INTERMITTENT STREAM
- - - - - EPHEMERAL FLOW
- - - - - WETLAND DELINEATION LINE
- - - - - WETLAND CLASSIFICATION
- - - - - GRAVEL ROAD
- - - - - MINOR CONTOUR (2')
- - - - - MAJOR CONTOUR (10')
- - - - - APPROXIMATE LOCATIONS (NOT FLAGGED)
- - - - - WETLAND AREA
- - - - - PERENNIAL STREAM
- - - - - INTERMITTENT STREAM
- - - - - EPHEMERAL FLOW
- X-X-X-X-X- BEAVER DAM
- U UPLAND MONITORING WELL
- - - - - GROUNDWATER SEEP
- 46-8-X FLAG POINT AND ID # (STRING# & FLAG #)

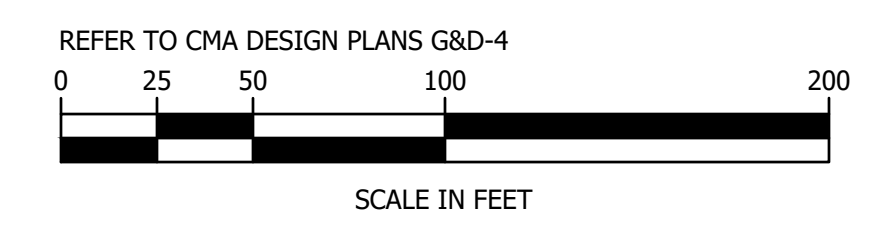


FEBRUARY 01 2024



horizons
Engineering

Z:\proj_2019\19045 NCE5 - Dalton\DWGSS\Final\19045_Wet_Layouts-21.dwg, 27-1-Y, 2/1/2024 6:17:26 PM, KarenPhillips

MATCH LINE - SHEET 30

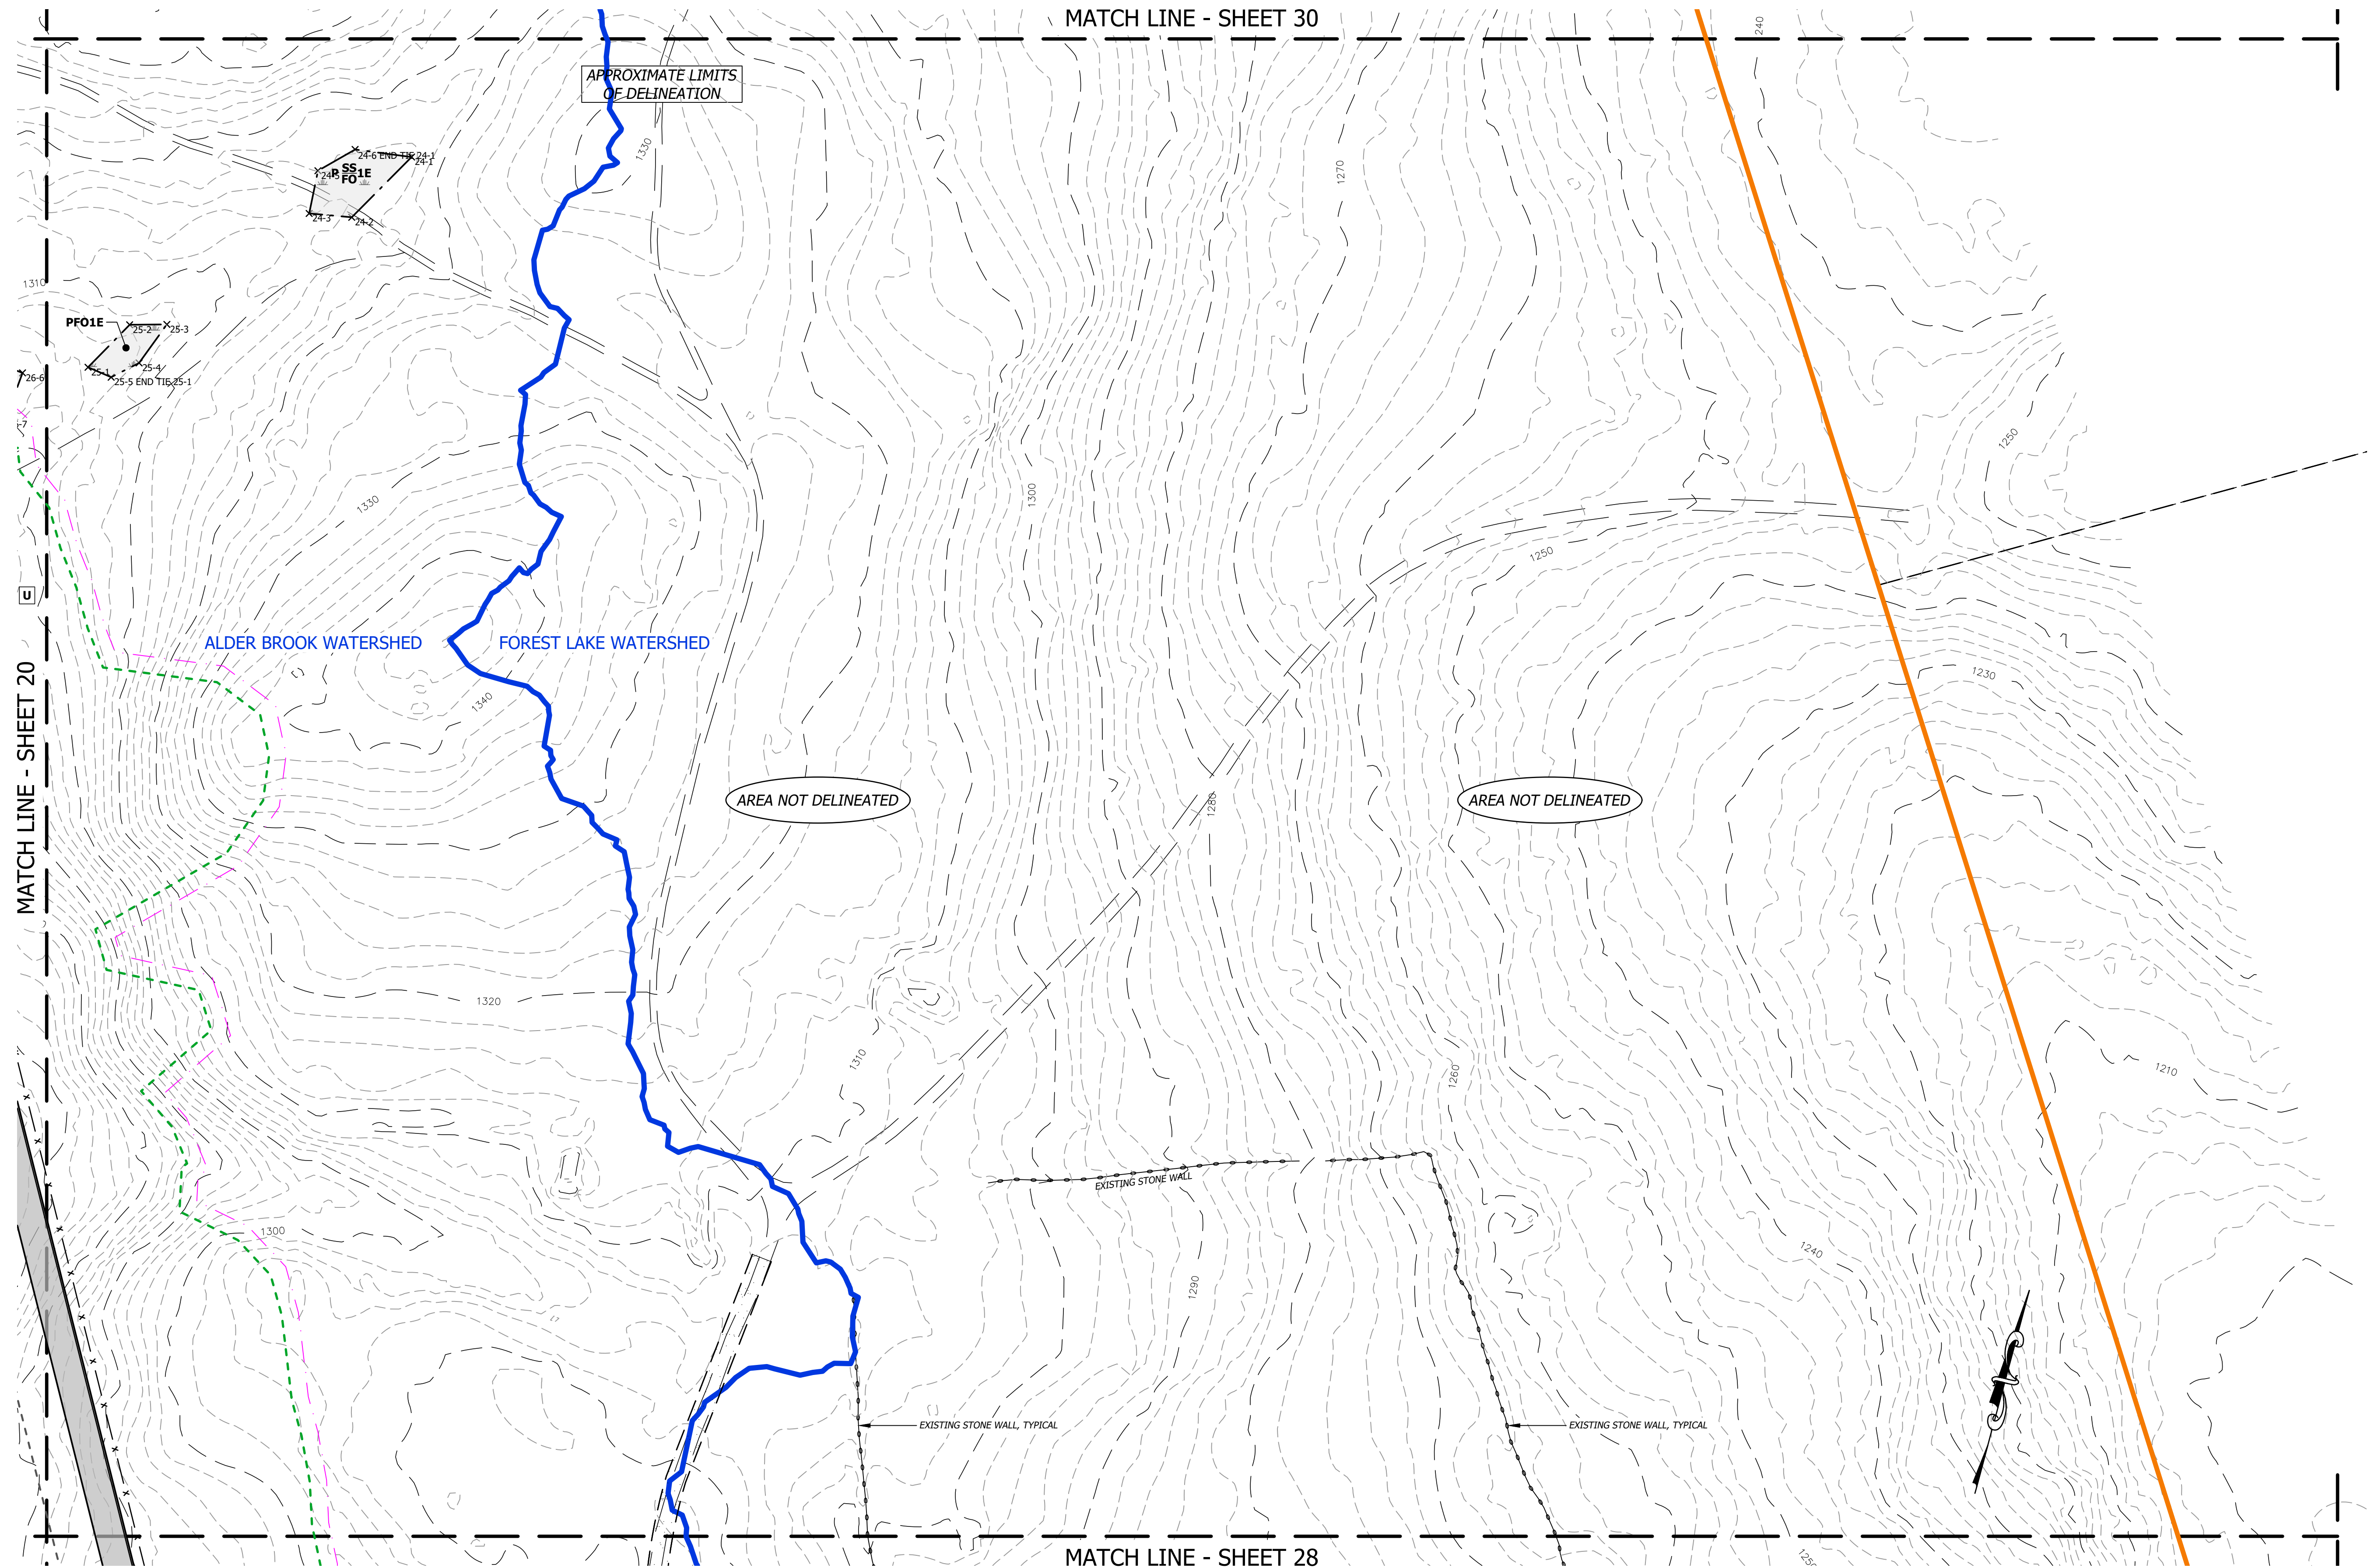

MATCH LINE - SHEET 20


MATCH LINE - SHEET 28

LEGEND	
	WATERSHED BOUNDARY
	SKID ROAD (PER AERIAL PHOTOGRAPHY)
	LIMIT OF EXCAVATION (PERM. IMPACT)
	LIMIT OF DISTURBANCE (TEMP. IMPACT)
	EXISTING LOT LINE
	SUBJECT PROPERTY BOUNDARY LINE
	ANCHOR TRENCH BOUNDARY (LIMIT OF WASTE)
	PERMANENT WETLAND IMPACT
	TEMPORARY WETLAND IMPACT
	EXISTING WETLAND IMPACT FOR AFTER THE FACT PERMIT


	ORDINARY HIGH WATER MARK
	PERENNIAL STREAM
	INTERMITTENT STREAM
	EPHEMERAL FLOW
	FLOW DIRECTION
	WETLAND DELINEATION LINE
	WETLAND CLASSIFICATION

	GRAVEL ROAD
	MINOR CONTOUR (2')
	MAJOR CONTOUR (10')
	APPROXIMATE LOCATIONS (NOT FLAGGED)
	WETLAND AREA
	PERENNIAL STREAM
	INTERMITTENT STREAM
	EPHEMERAL FLOW

	BEAVER DAM
	UPLAND MONITORING WELL
	GROUNDWATER SEEP
	FLAG POINT AND ID # (STRING# & FLAG #)

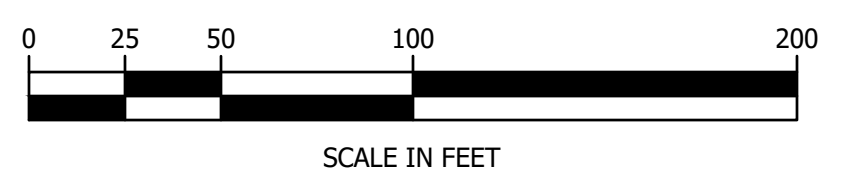


FEBRUARY 01 2024

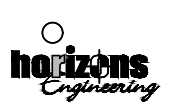

horizons
Engineering

Z:\proj_2019\19045_NCES - Dalton\DWGSS\Final\19045_Wet_Layouts-21.dwg, 29 1, 2/1/2024 6:17:39 PM, KarenPhillips

Z:\proj_2019\19045_NCES - Dalton\DWGSS\Final\19045_Wet_Layouts-21.dwg, 301, 2/1/2024 6:17:51 PM, KarenPhillips

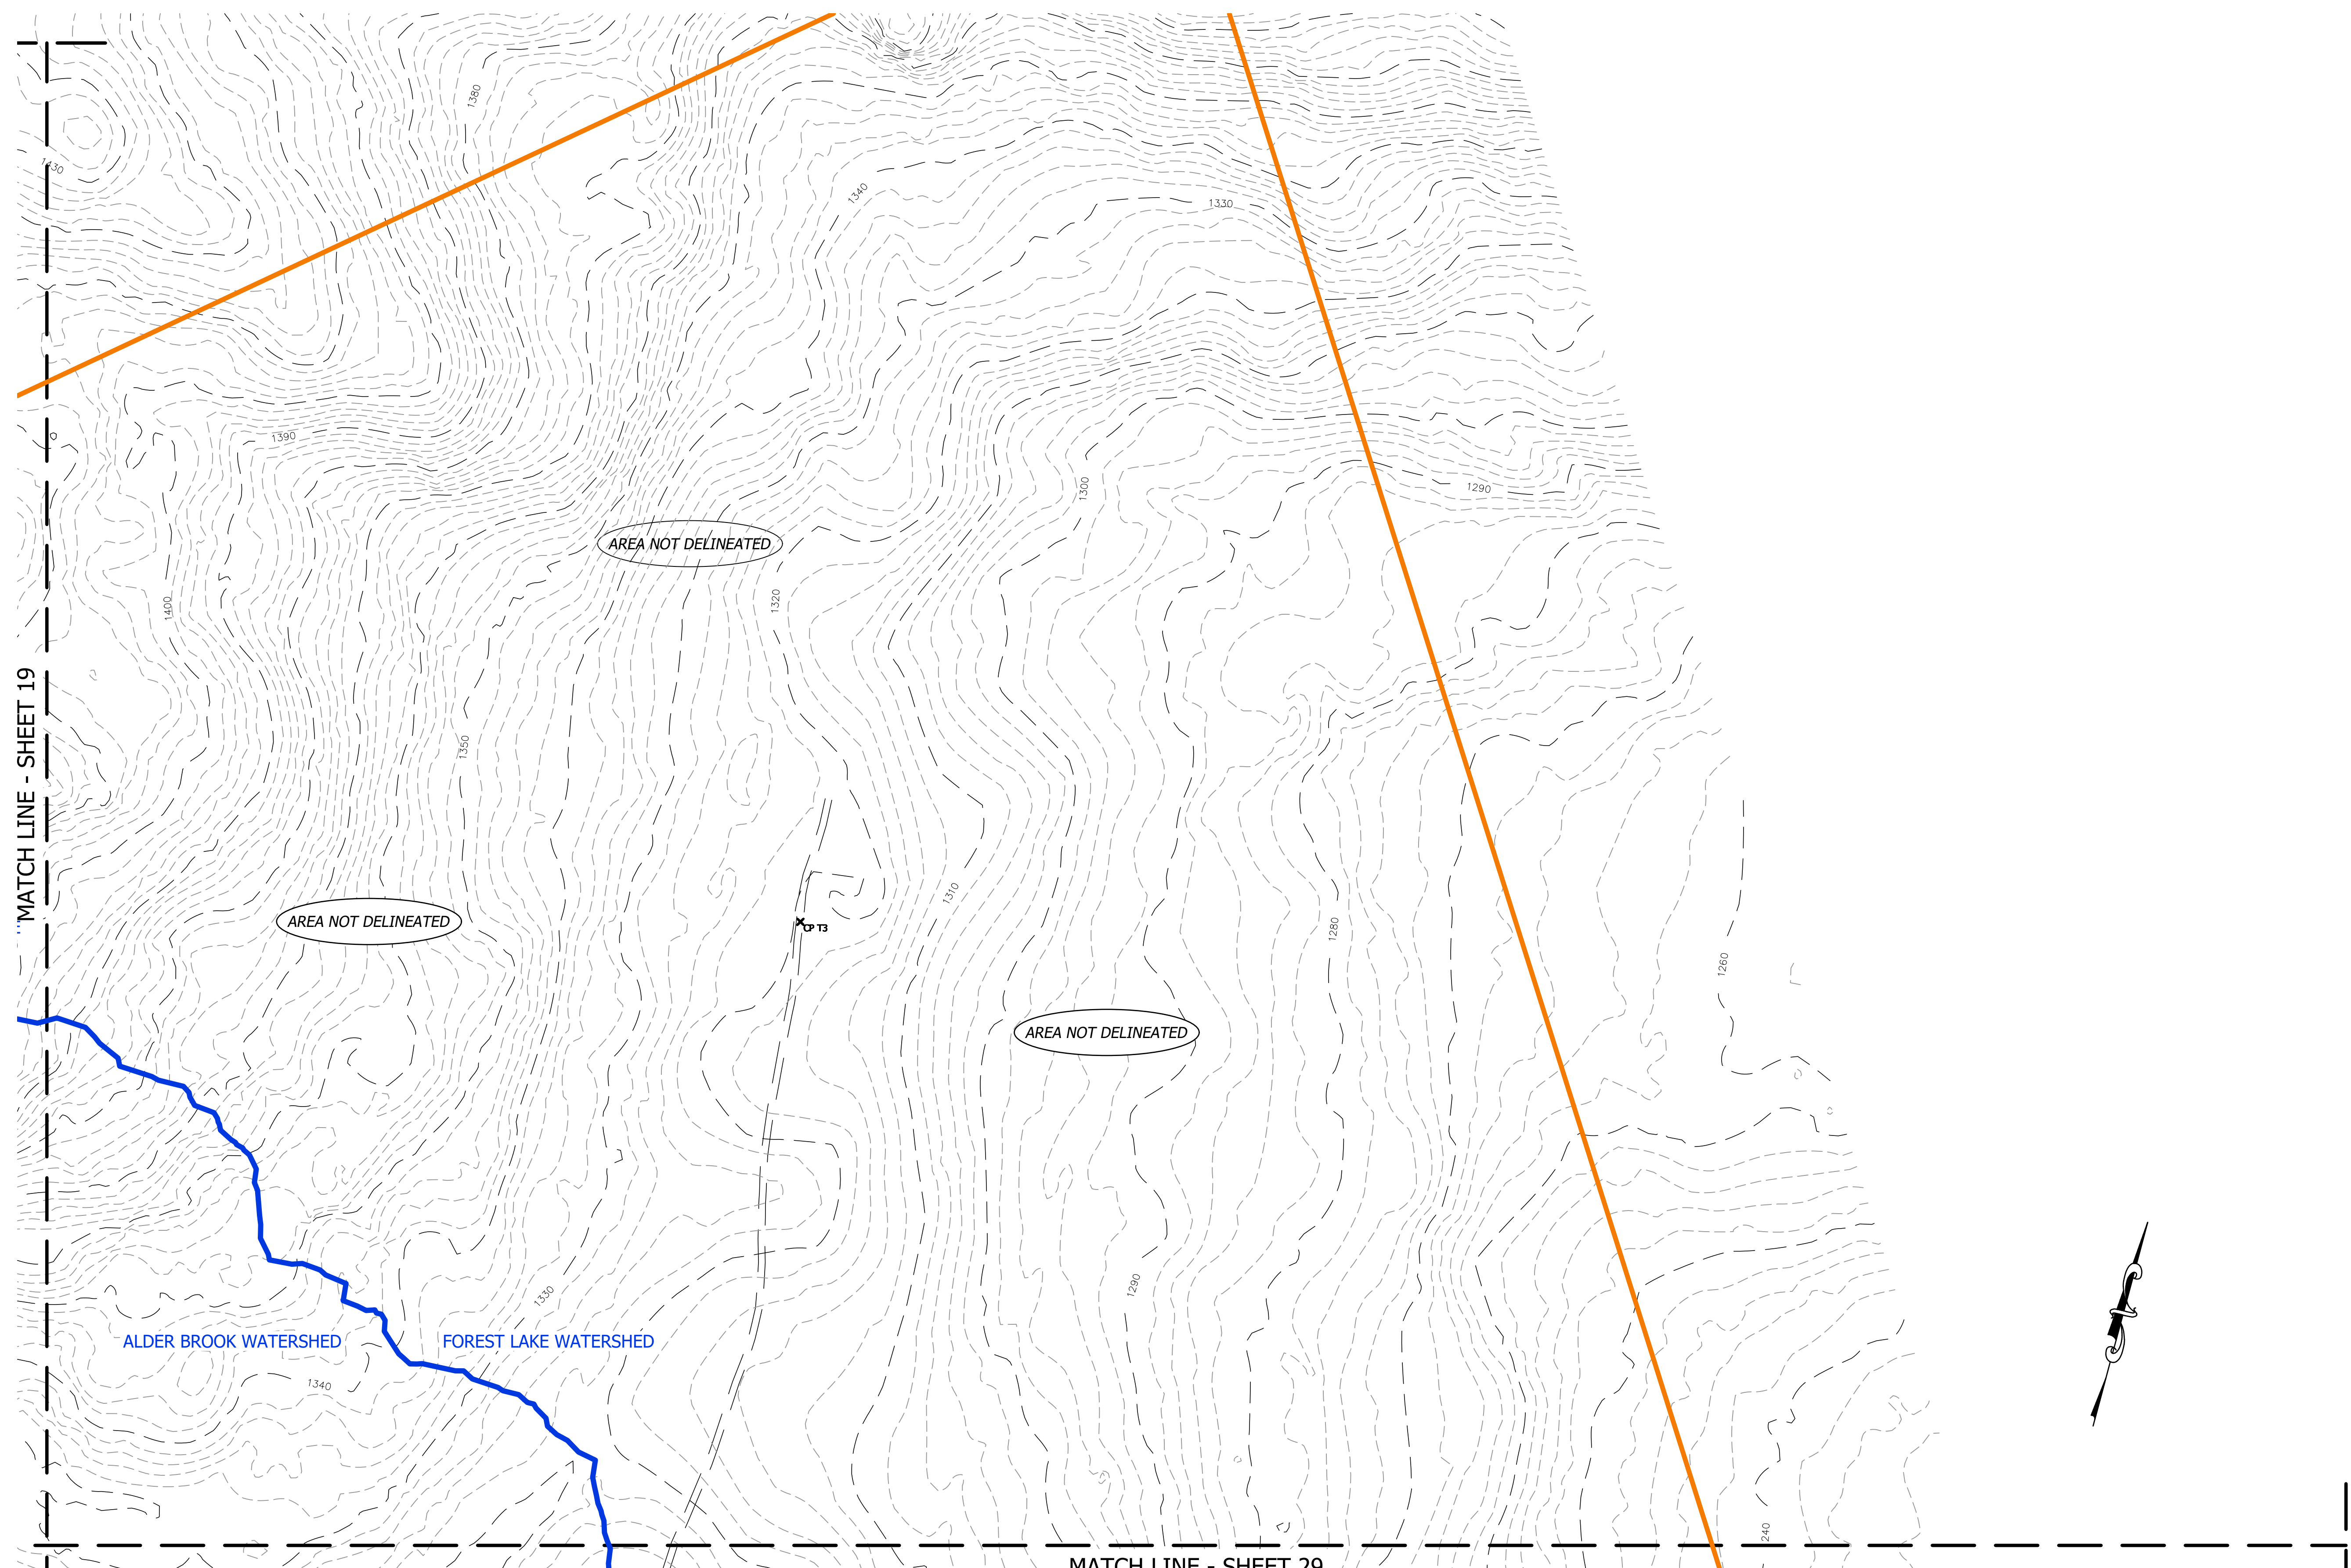

MATCH LINE - SHEET 19

MATCH LINE - SHEET 29

ALDER BROOK WATERSHED
FOREST LAKE WATERSHED

AREA NOT DELINEATED

AREA NOT DELINEATED

AREA NOT DELINEATED


LEGEND

- WATERSHED BOUNDARY
- SKID ROAD (PER AERIAL PHOTOGRAPHY)
- LIMIT OF EXCAVATION (PERM. IMPACT)
- LIMIT OF DISTURBANCE (TEMP. IMPACT)
- EXISTING LOT LINE
- SUBJECT PROPERTY BOUNDARY LINE
- ANCHOR TRENCH BOUNDARY (LIMIT OF WASTE)
- PERMANENT WETLAND IMPACT
- TEMPORARY WETLAND IMPACT
- EXISTING WETLAND IMPACT FOR AFTER THE FACT PERMIT

- ORDINARY HIGH WATER MARK
- PERENNIAL STREAM
- INTERMITTENT STREAM
- EPHEMERAL FLOW
- FLOW DIRECTION
- WETLAND DELINEATION LINE
- WETLAND CLASSIFICATION


- GRAVEL ROAD
- MINOR CONTOUR (2')
- MAJOR CONTOUR (10')
- APPROXIMATE LOCATIONS (NOT FLAGGED)
- WETLAND AREA
- PERENNIAL STREAM
- INTERMITTENT STREAM
- EPHEMERAL FLOW

- BEAVER DAM
- UPLAND MONITORING WELL
- GROUNDWATER SEEP
- FLAG POINT AND ID # (STRING# & FLAG #)

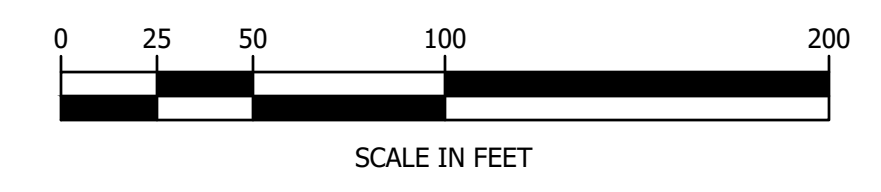

SCALE IN FEET

FEBRUARY 01 2024

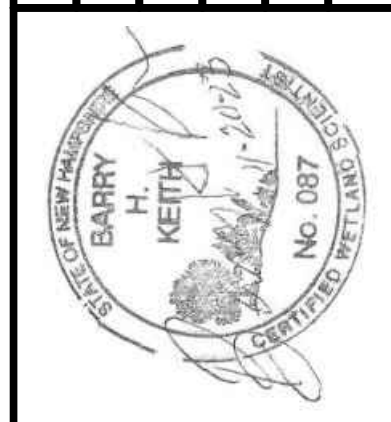

horizons
Engineering