


Notes:


- Proposed grades shown within the anchor trench represent top of sand base grades. Proposed grades shown outside the anchor trench represent final grades.
- Plant tree species native to the site wetlands on the pond bottoms on a maximum 50-foot center-to-center spacing to shade standing water in the ponds. Tree species shall include northern conifer (spruce, fir) and swamp hardwood (white birch, quaking aspen).
- Refer to Sheets 9, 10, 11, and 12 for additional detail.



Legend

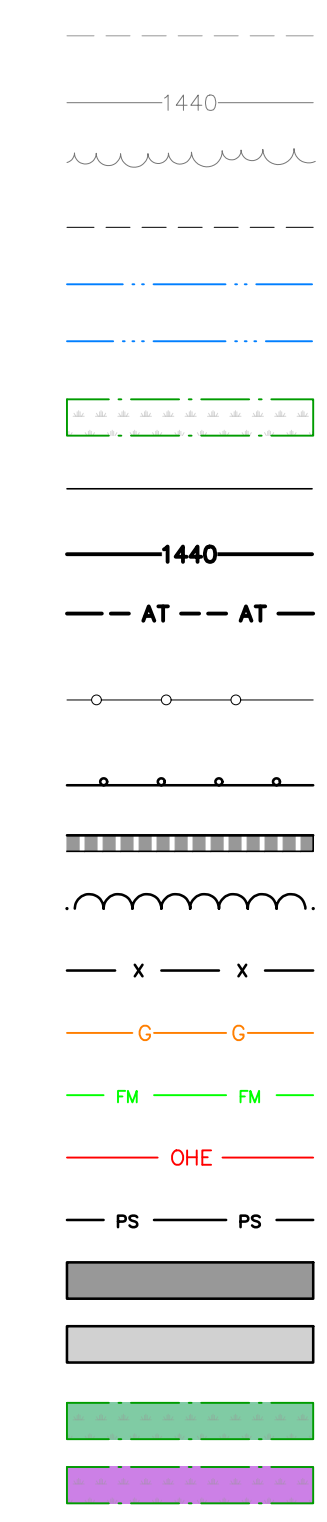

date:		designed by:	drawing no.:		revision:	no.:	date:	by:
project no.:		drawn by:	checked by:		no.:		date:	
checked by:		approved by:	scale:		no.:		date:	
scale:		Scale: 1" = 250'		no.:		date:		by:
Scale: 1" = 250'		Scale: 1" = 250'		no.:		date:		by:
drawing no.:		drawing no.:		no.:		date:		by:
sheet:		sheet:		no.:		date:		by:


ENGINEERS
c m a e n g i n e e r s . c o m

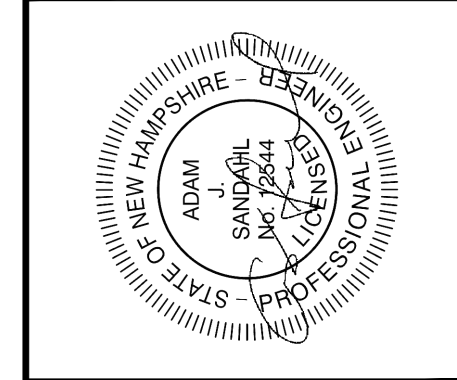

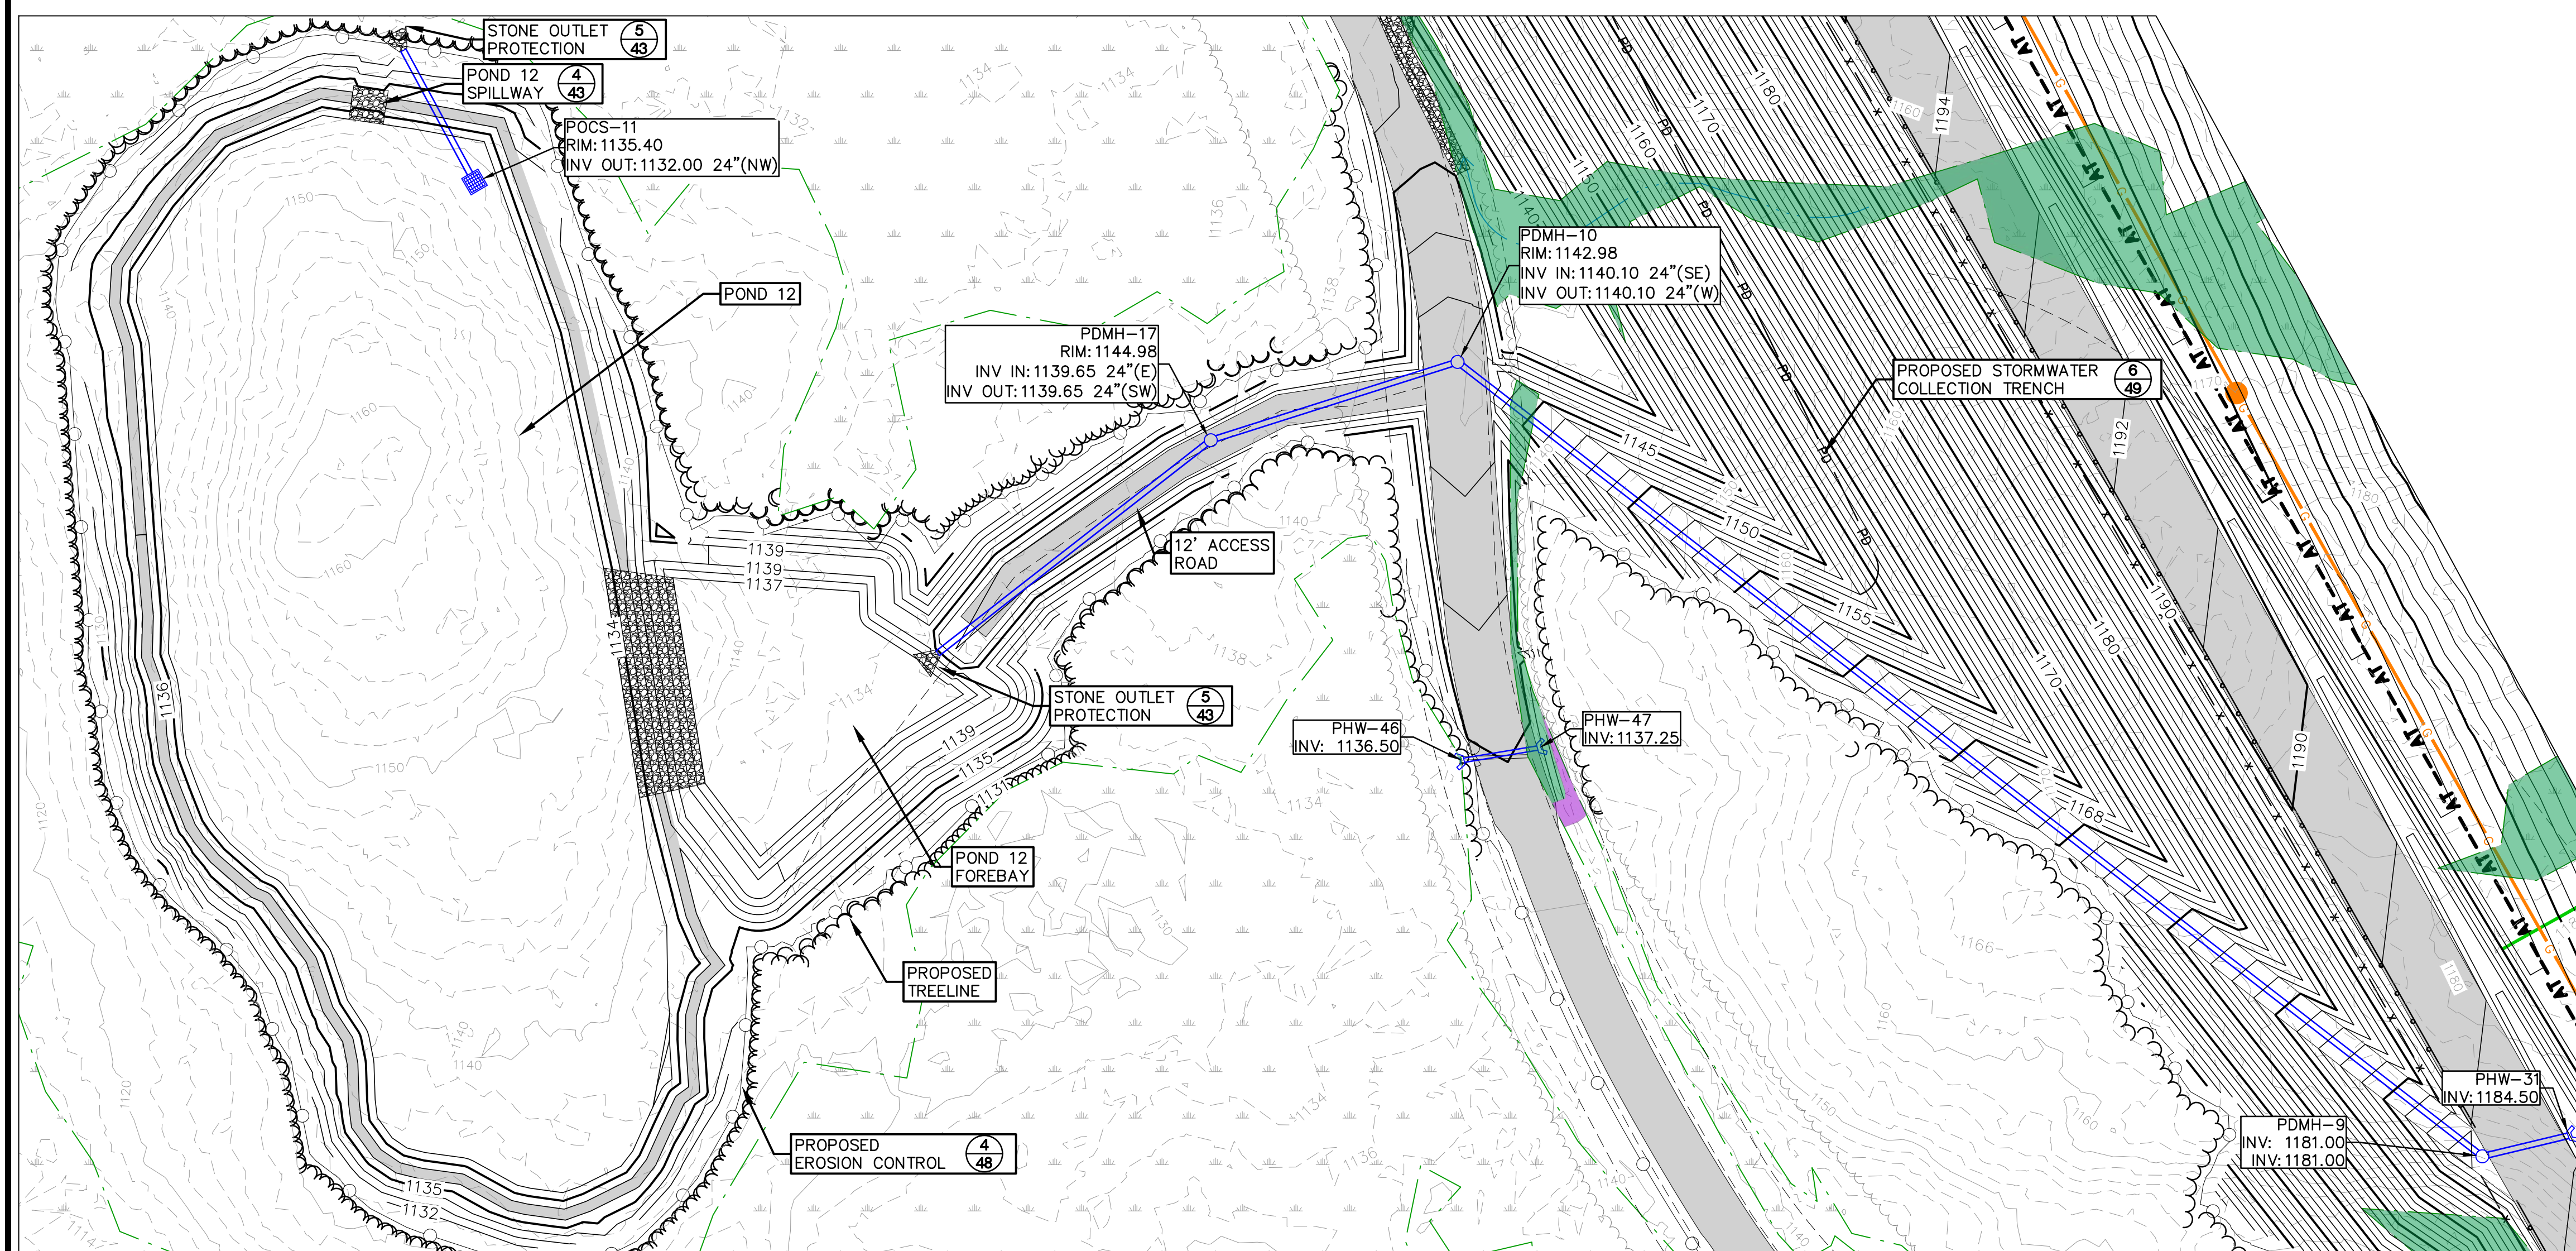
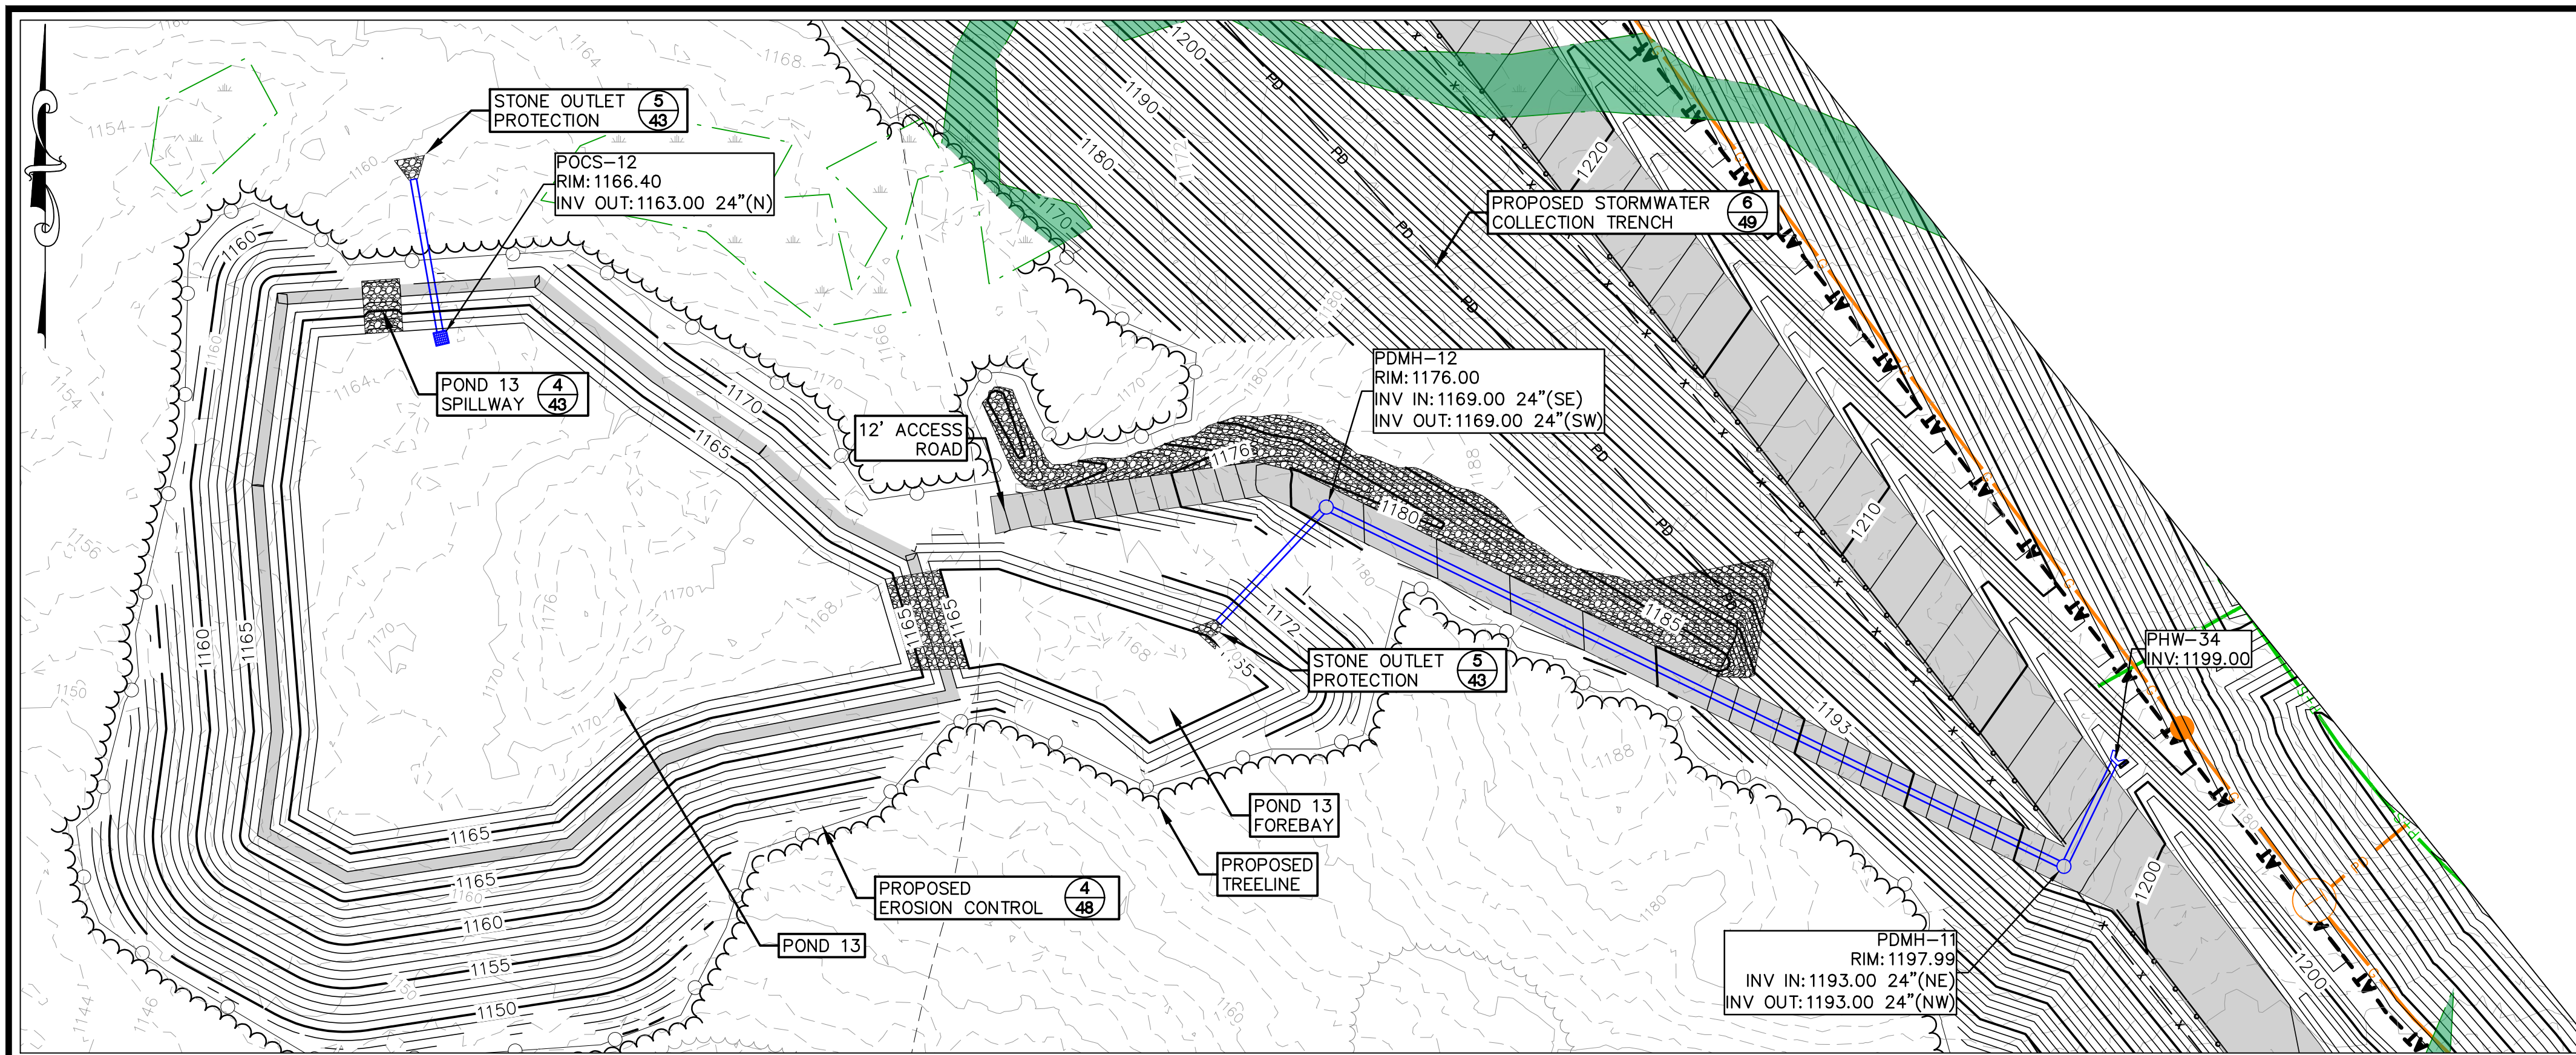


Note:

date:	designed by:	project no:	drawn by:	checked by:	approved by:	scale:	0 40' 80'	Scale: 1" = 40'
no.	revision	no.	revision	no.	revision	no.	revision	no.
ENGINEERS c m a e n g i n e e r s . c o m								
drawing no.								
sheet:								

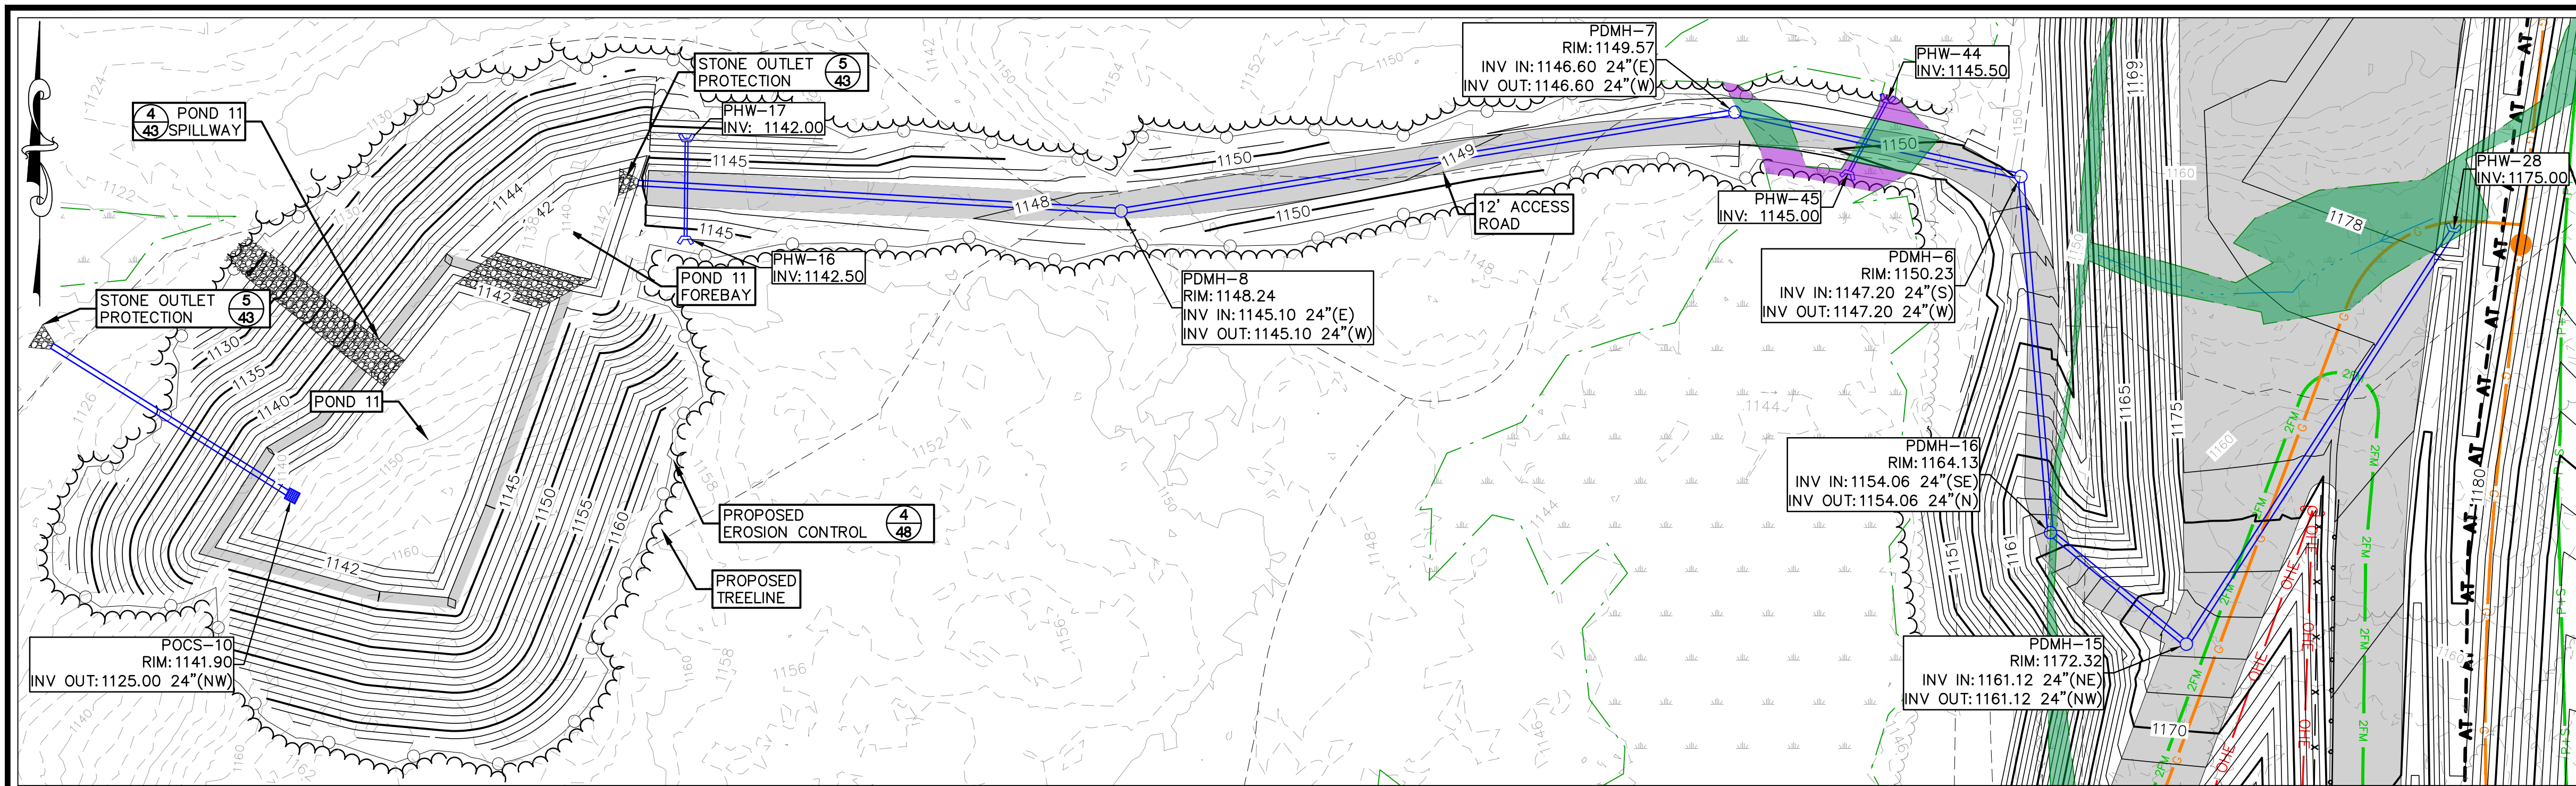

Note:

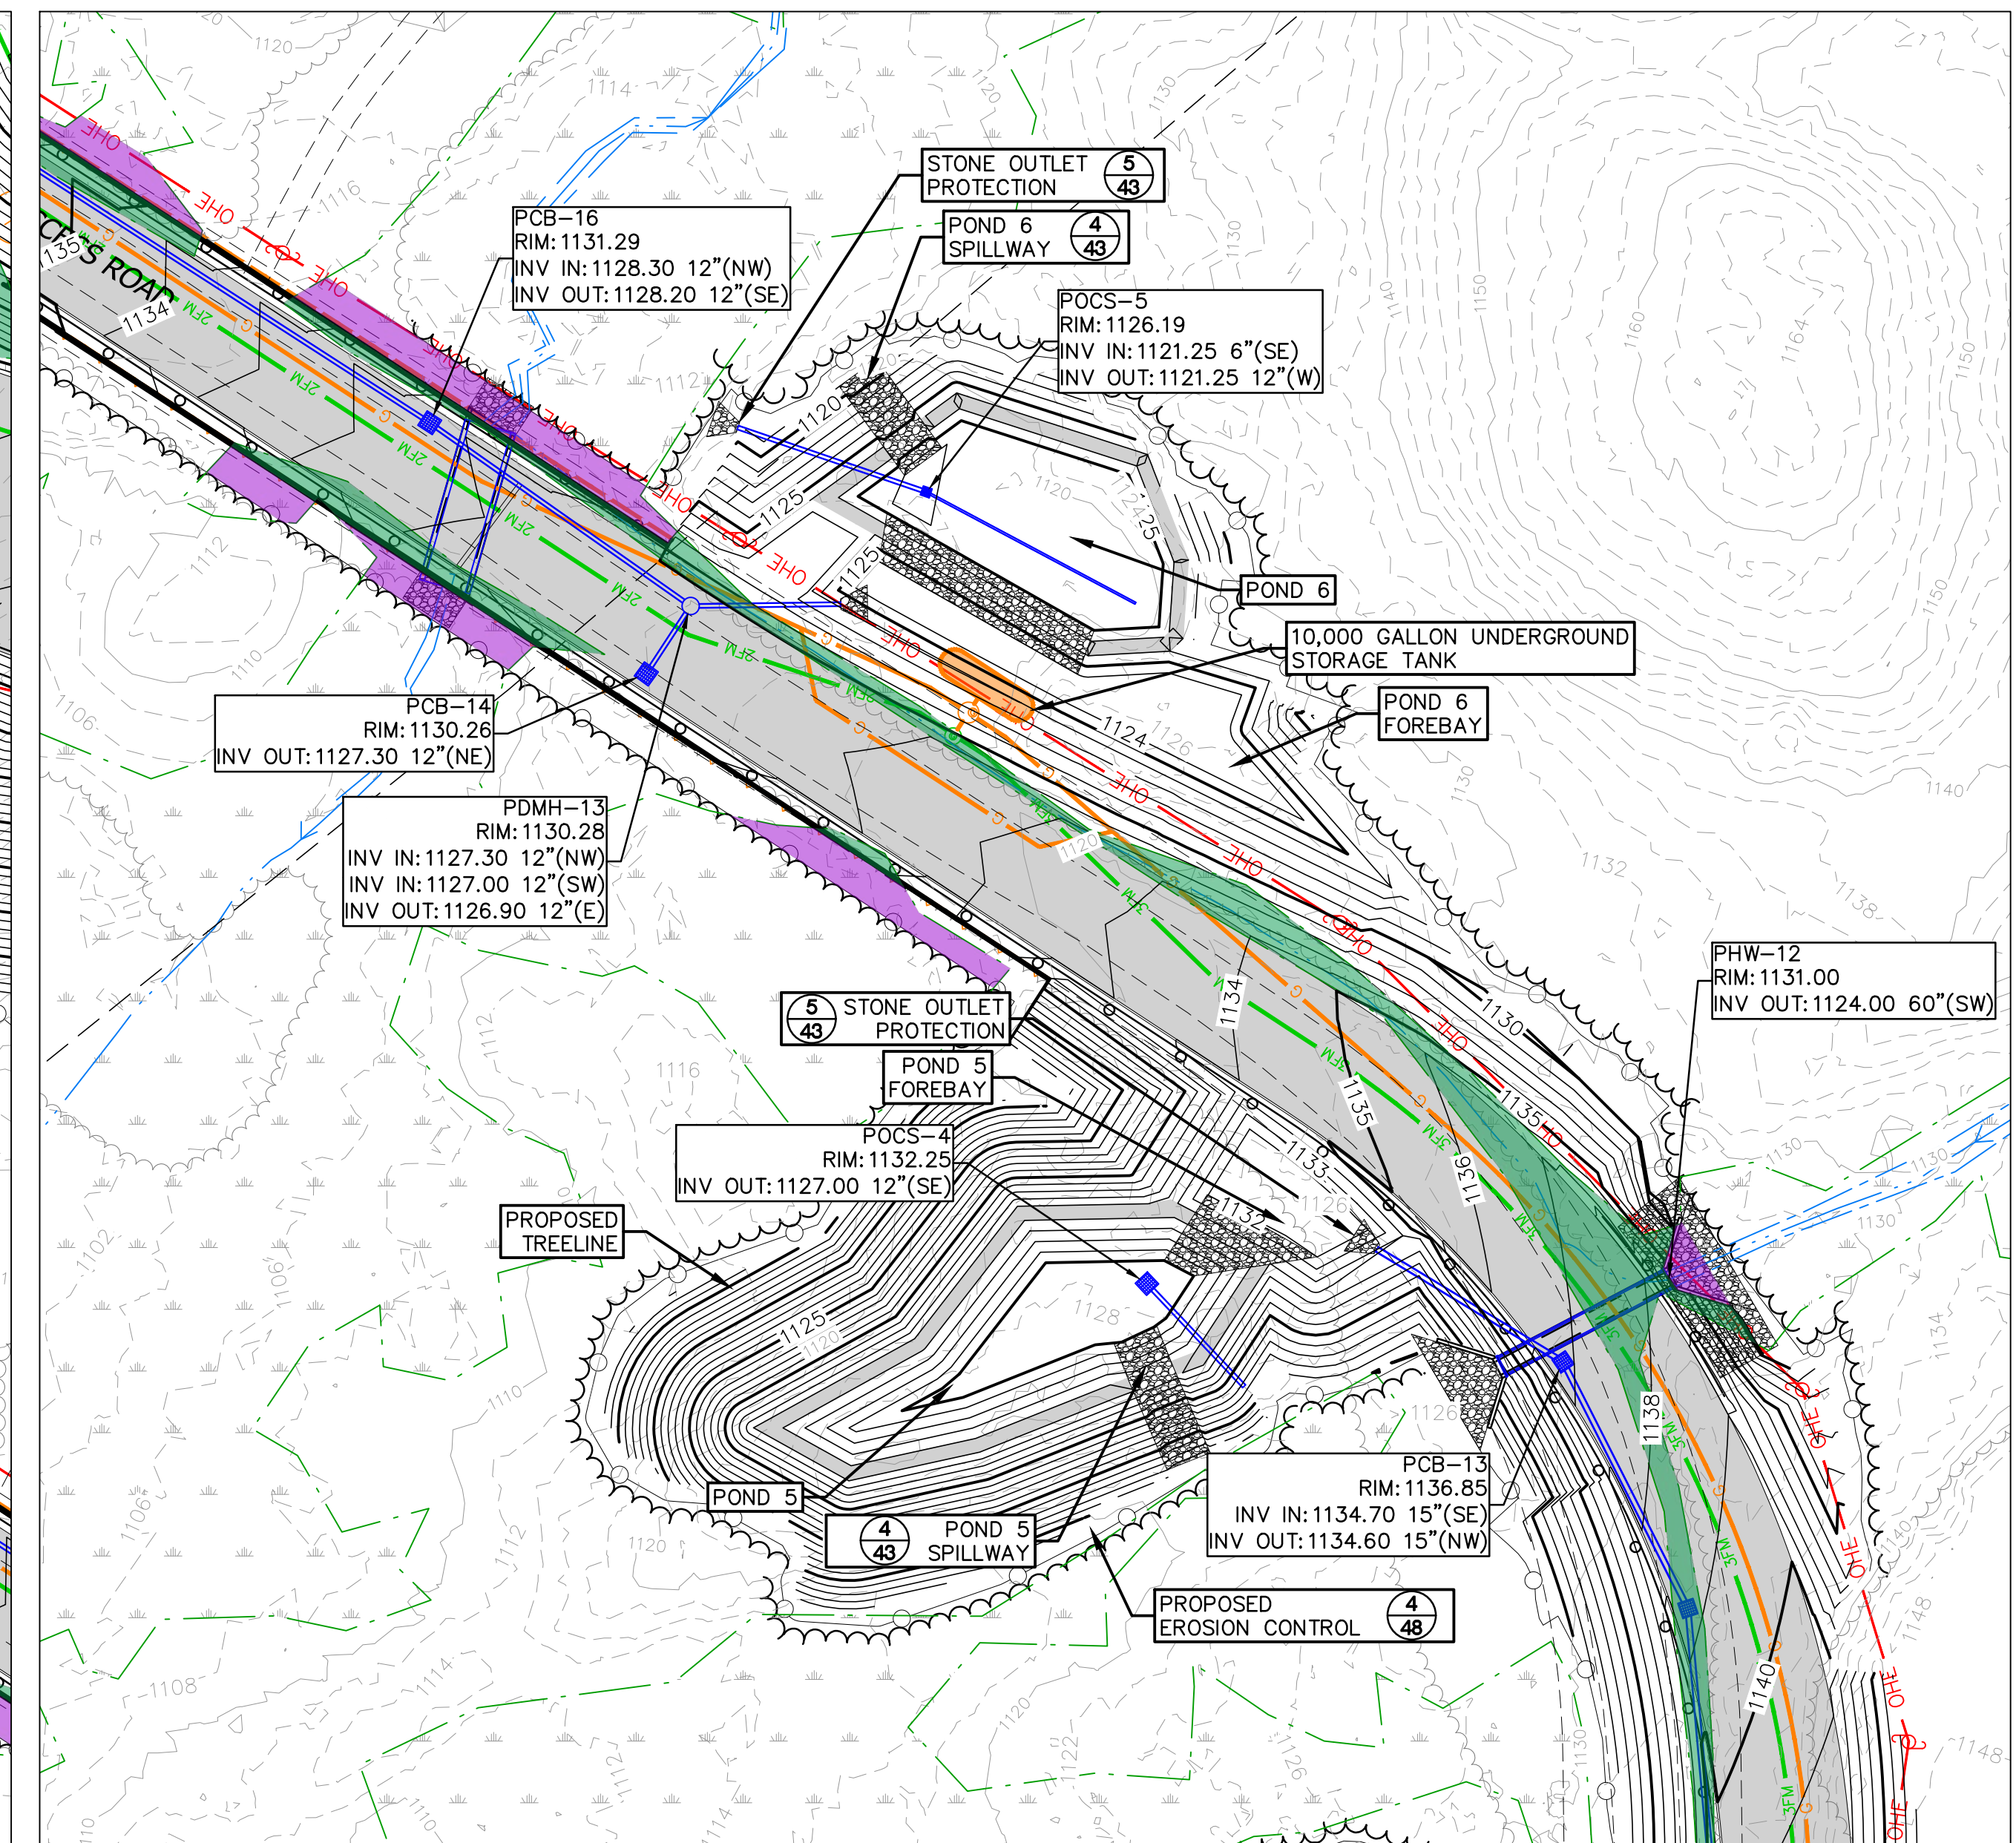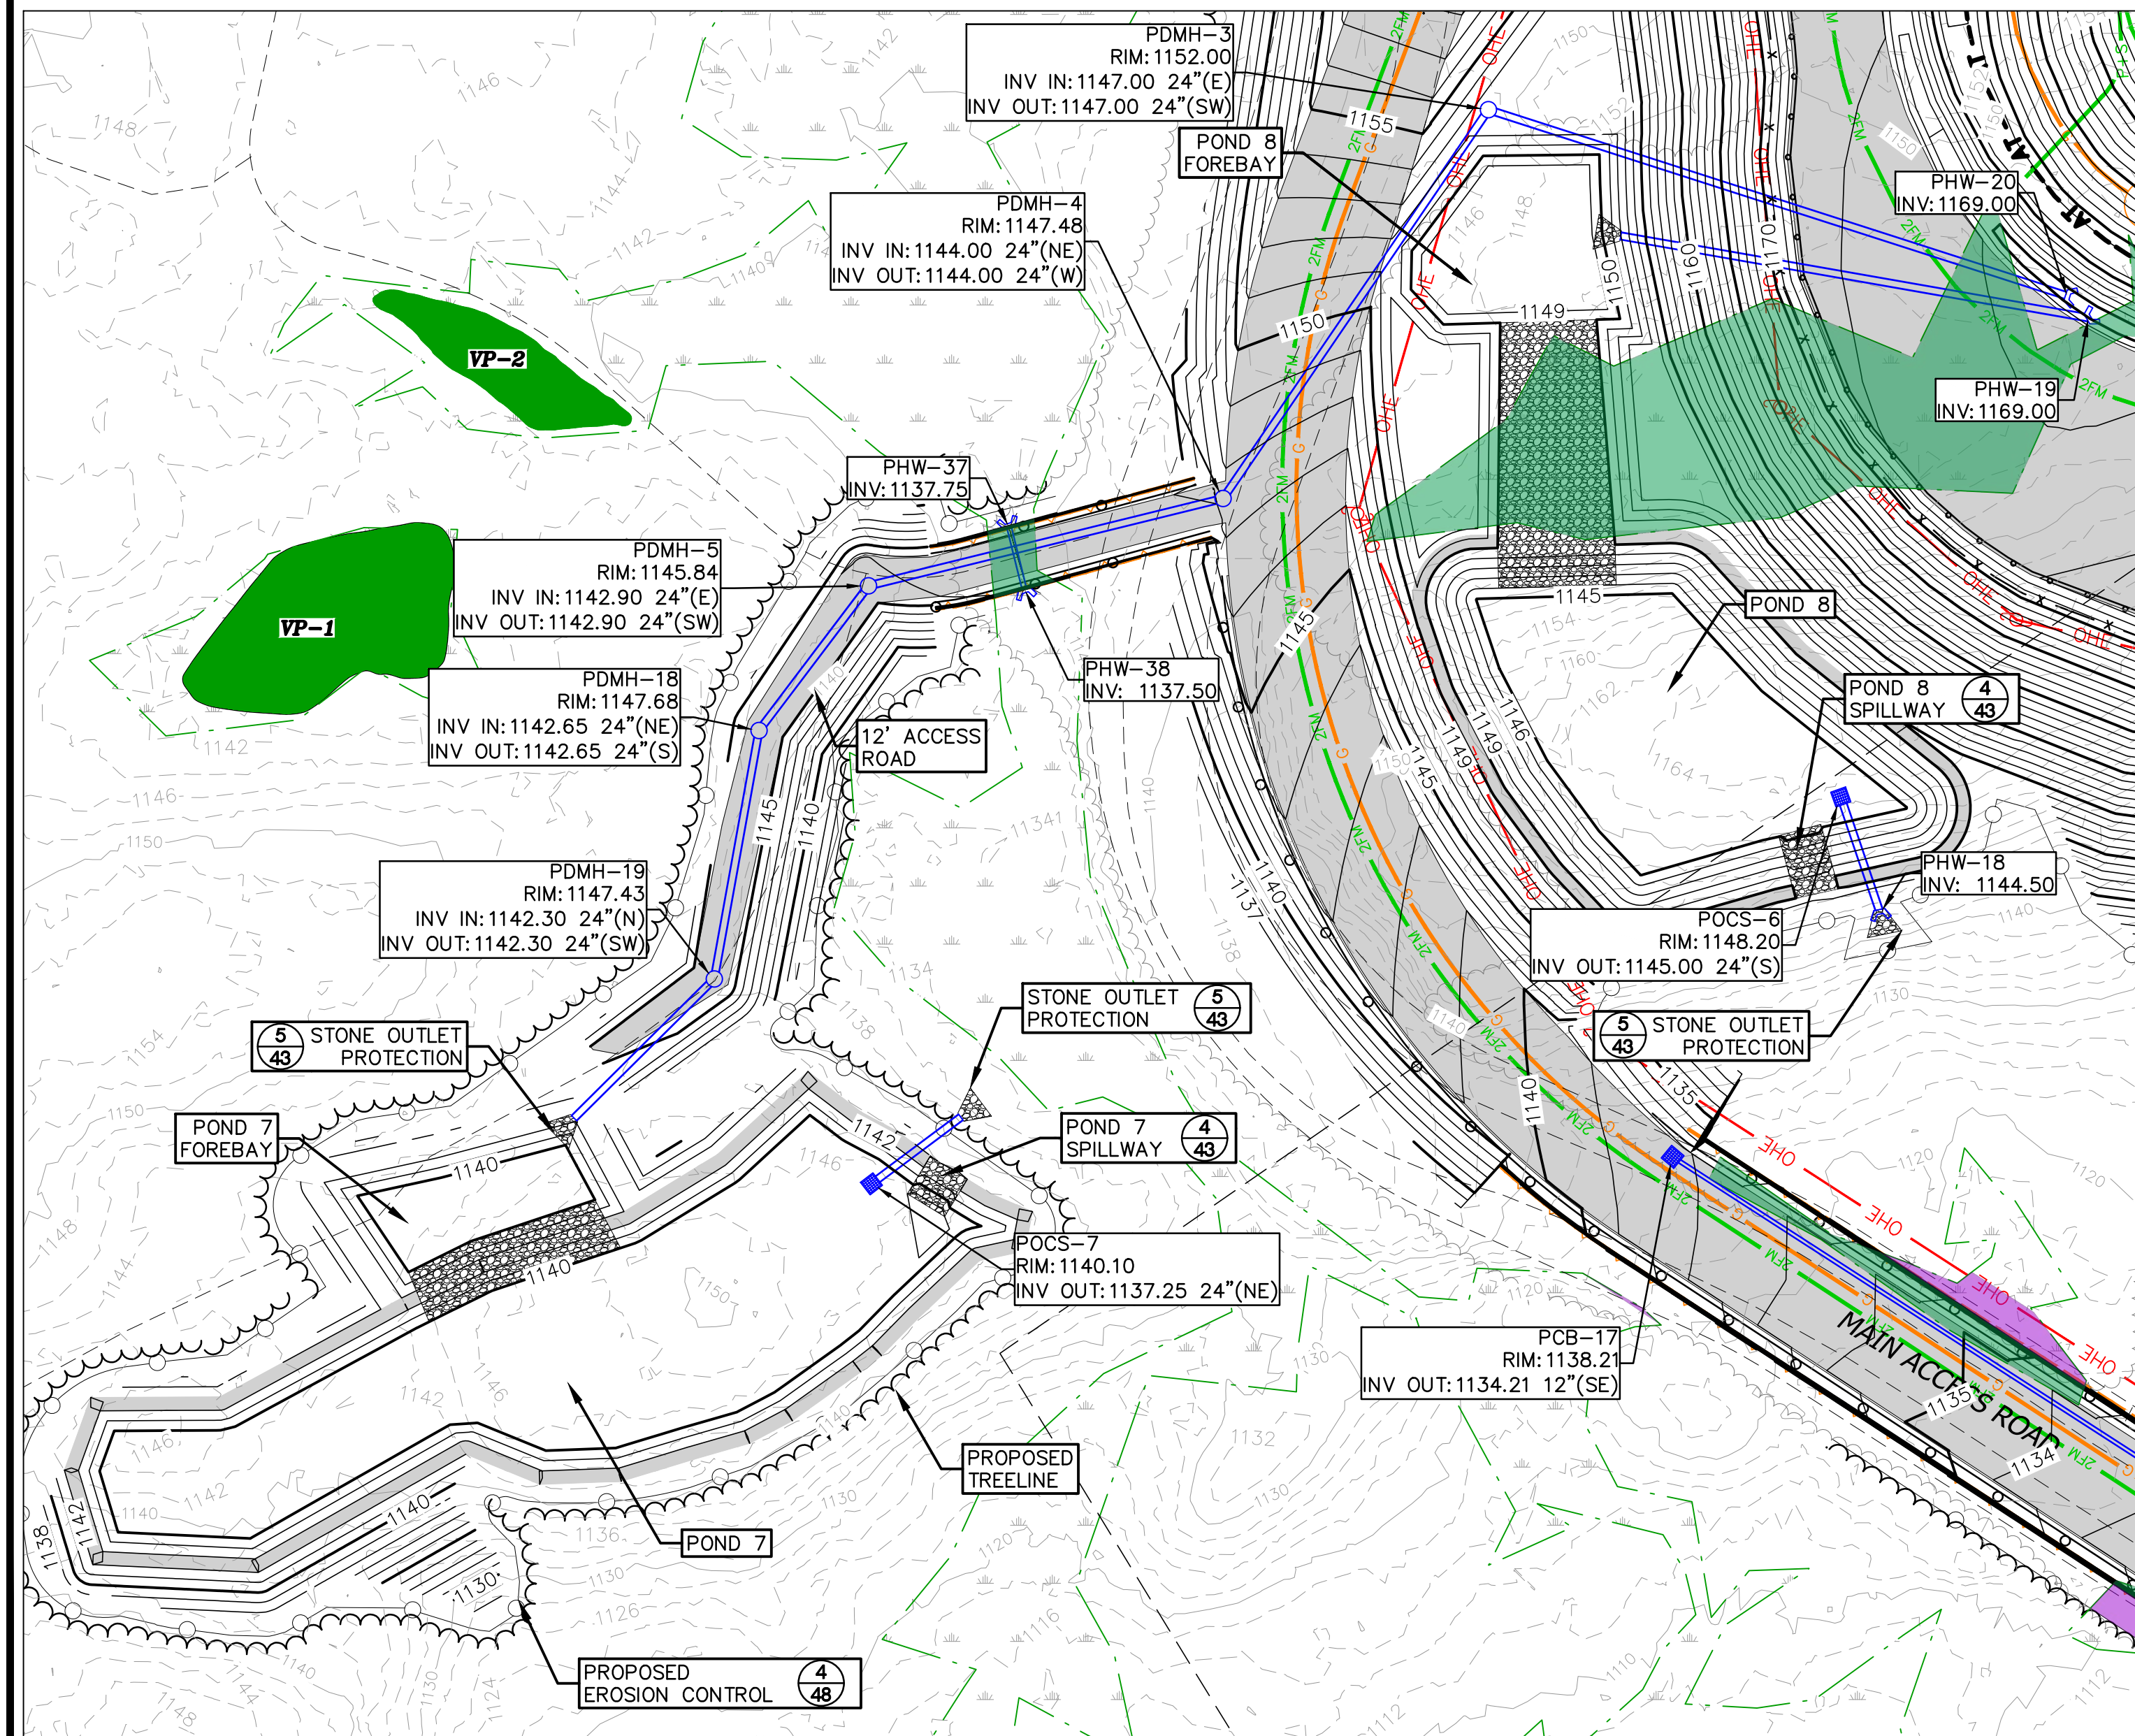


ENGINEERS		cmaengineers.com	
ADAM SANDOZ REGISTERED PROFESSIONAL ENGINEER STATE OF NEW HAMPSHIRE LICENSE NO. 4444		date:	revision:
designed by:	drawn by:	approved by:	no.
date:	project no:	checked by:	date
		Scale: 1" = 40'	
drawing no.			
sheet:			



Note:

date:		designed by:		drawing no.	
project no.:		drawn by:		revision	
checked by:		approved by:		no.	
scale:		Scale: 1" = 40'		date	
0 40' 80'				by	
drawing no.		ENGINEERS		c m a e n g i n e e r s . c o m	
sheet:					

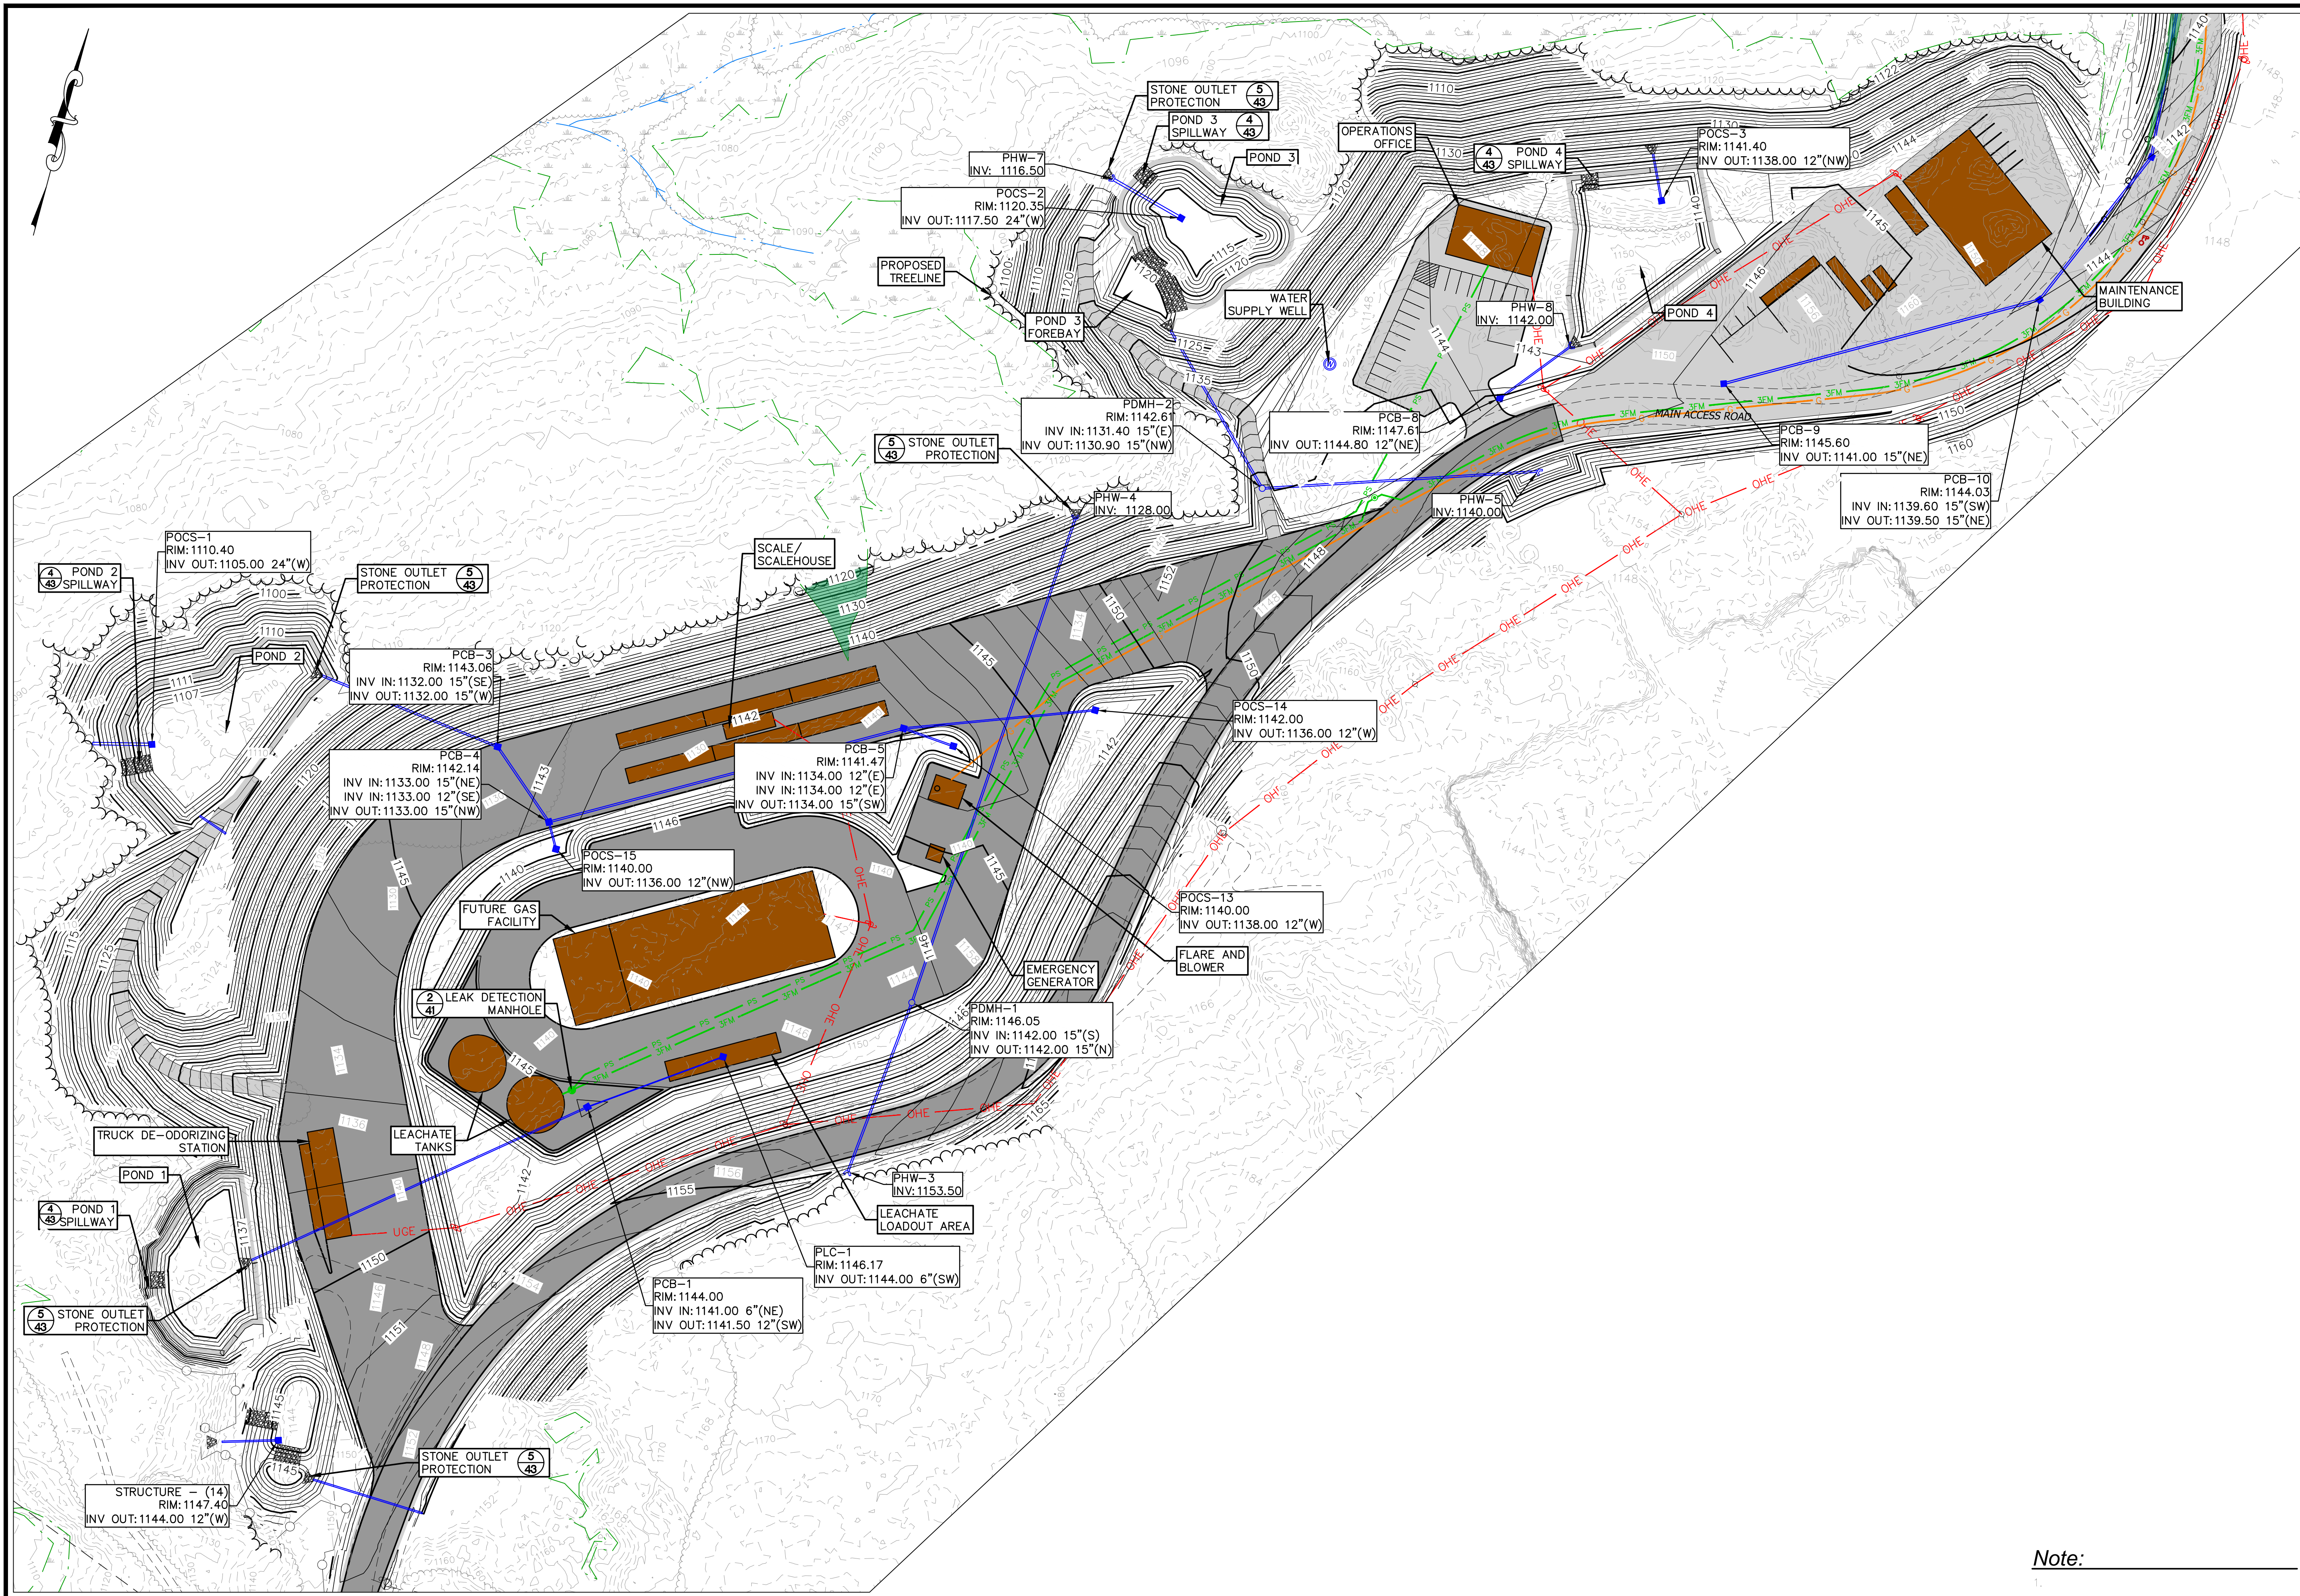

ENGINEERS		c m a e n g i n e e r s . c o m	
		no. _____ revision _____ date _____	
date:	designed by:	project no:	drawn by:
		checked by:	approved by:
		scale: 0 60' 120' Scale: 1" = 60'	
drawing no.		sheet:	

Note: