


MATCH LINE - SHEET 21

MATCH LINE - SHEET 23

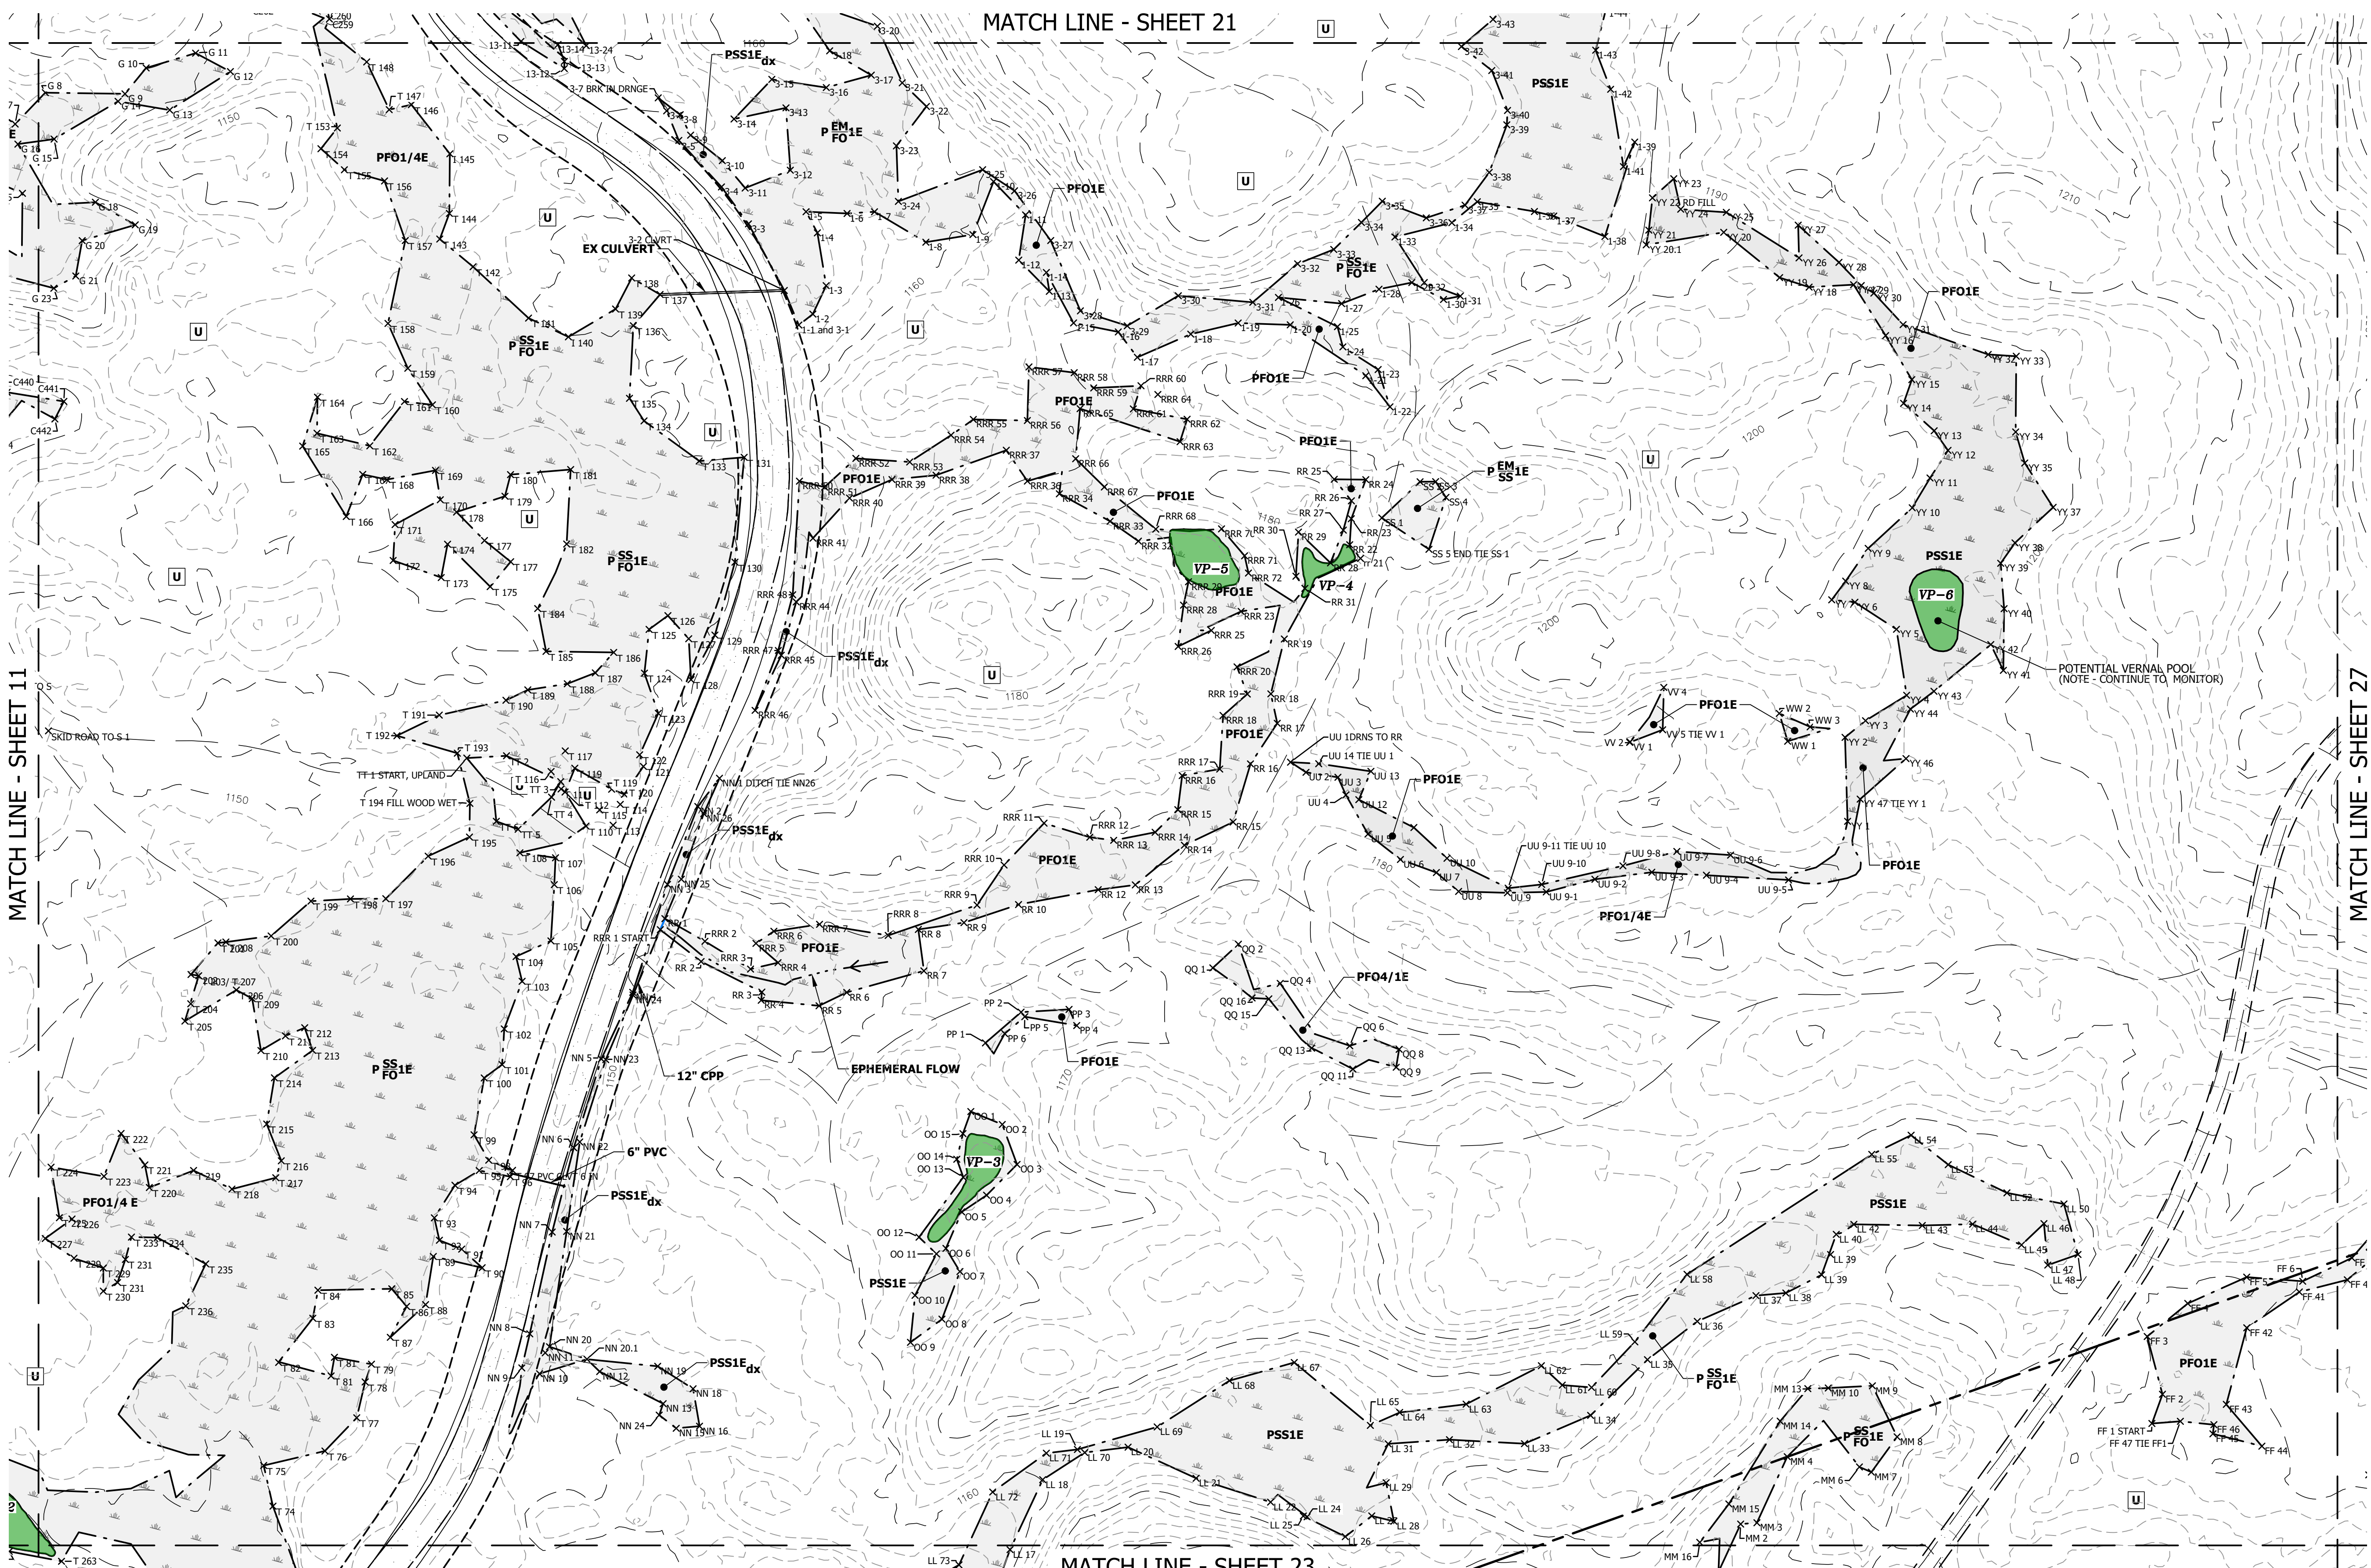

MATCH LINE - SHEET 11


MATCH LINE - SHEET 27

- EXISTING LOT LINE
- SUBJECT PROPERTY BOUNDARY LINE
- WATERSHED BOUNDARY
- VERNAL POOL

**LEGEND**

- PERENNIAL STREAM
- INTERMITTENT STREAM
- EPHEMERAL FLOW
- FLOW DIRECTION
- WETLAND DELINEATION LINE
- WETLAND CLASSIFICATION
- GRAVEL ROAD
- MINOR CONTOUR (2')
- MAJOR CONTOUR (10')
- APPROXIMATE LOCATIONS (NOT FLAGGED)
- WETLAND AREA
- PERENNIAL STREAM
- INTERMITTENT STREAM
- EPHEMERAL FLOW

- BEAVER DAM
- UPLAND
- GROUNDWATER SEEP
- FLAG POINT AND ID # (STRING# & FLAG #)

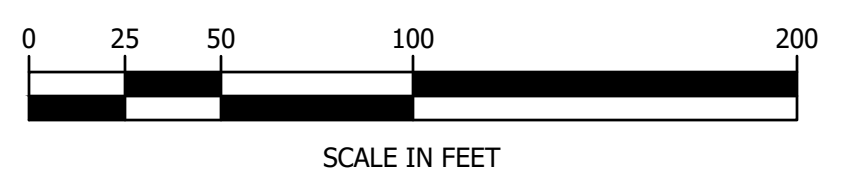

DATE OF PRINT  
**NOVEMBER 22 2023**  
 HORIZONS ENGINEERING




NO.	DATE	REVISION DESCRIPTION
19045	NOV 2023	ADDITIONAL SOIL DELINEATIONS / CLASSIFICATION UPDATES

PROJECT #:	19045
DATE:	NOV 2023
SURVEYED BY:	HEI
ENGINEERED BY:	BHK
DRAWN BY:	SJB/BDD/KRP
CHECKED BY:	ESP/BHK



**horizons** Engineering  
 Engineering - Land Surveying - Environmental  
 MAINE • NEW HAMPSHIRE • VERMONT  
 www.horizonsengineering.com

GRANITE STATE LANDFILL, LLC  
 DALTON, NEW HAMPSHIRE  
 EXISTING WETLAND PLANS  
 WETLAND MAPPING PLAN

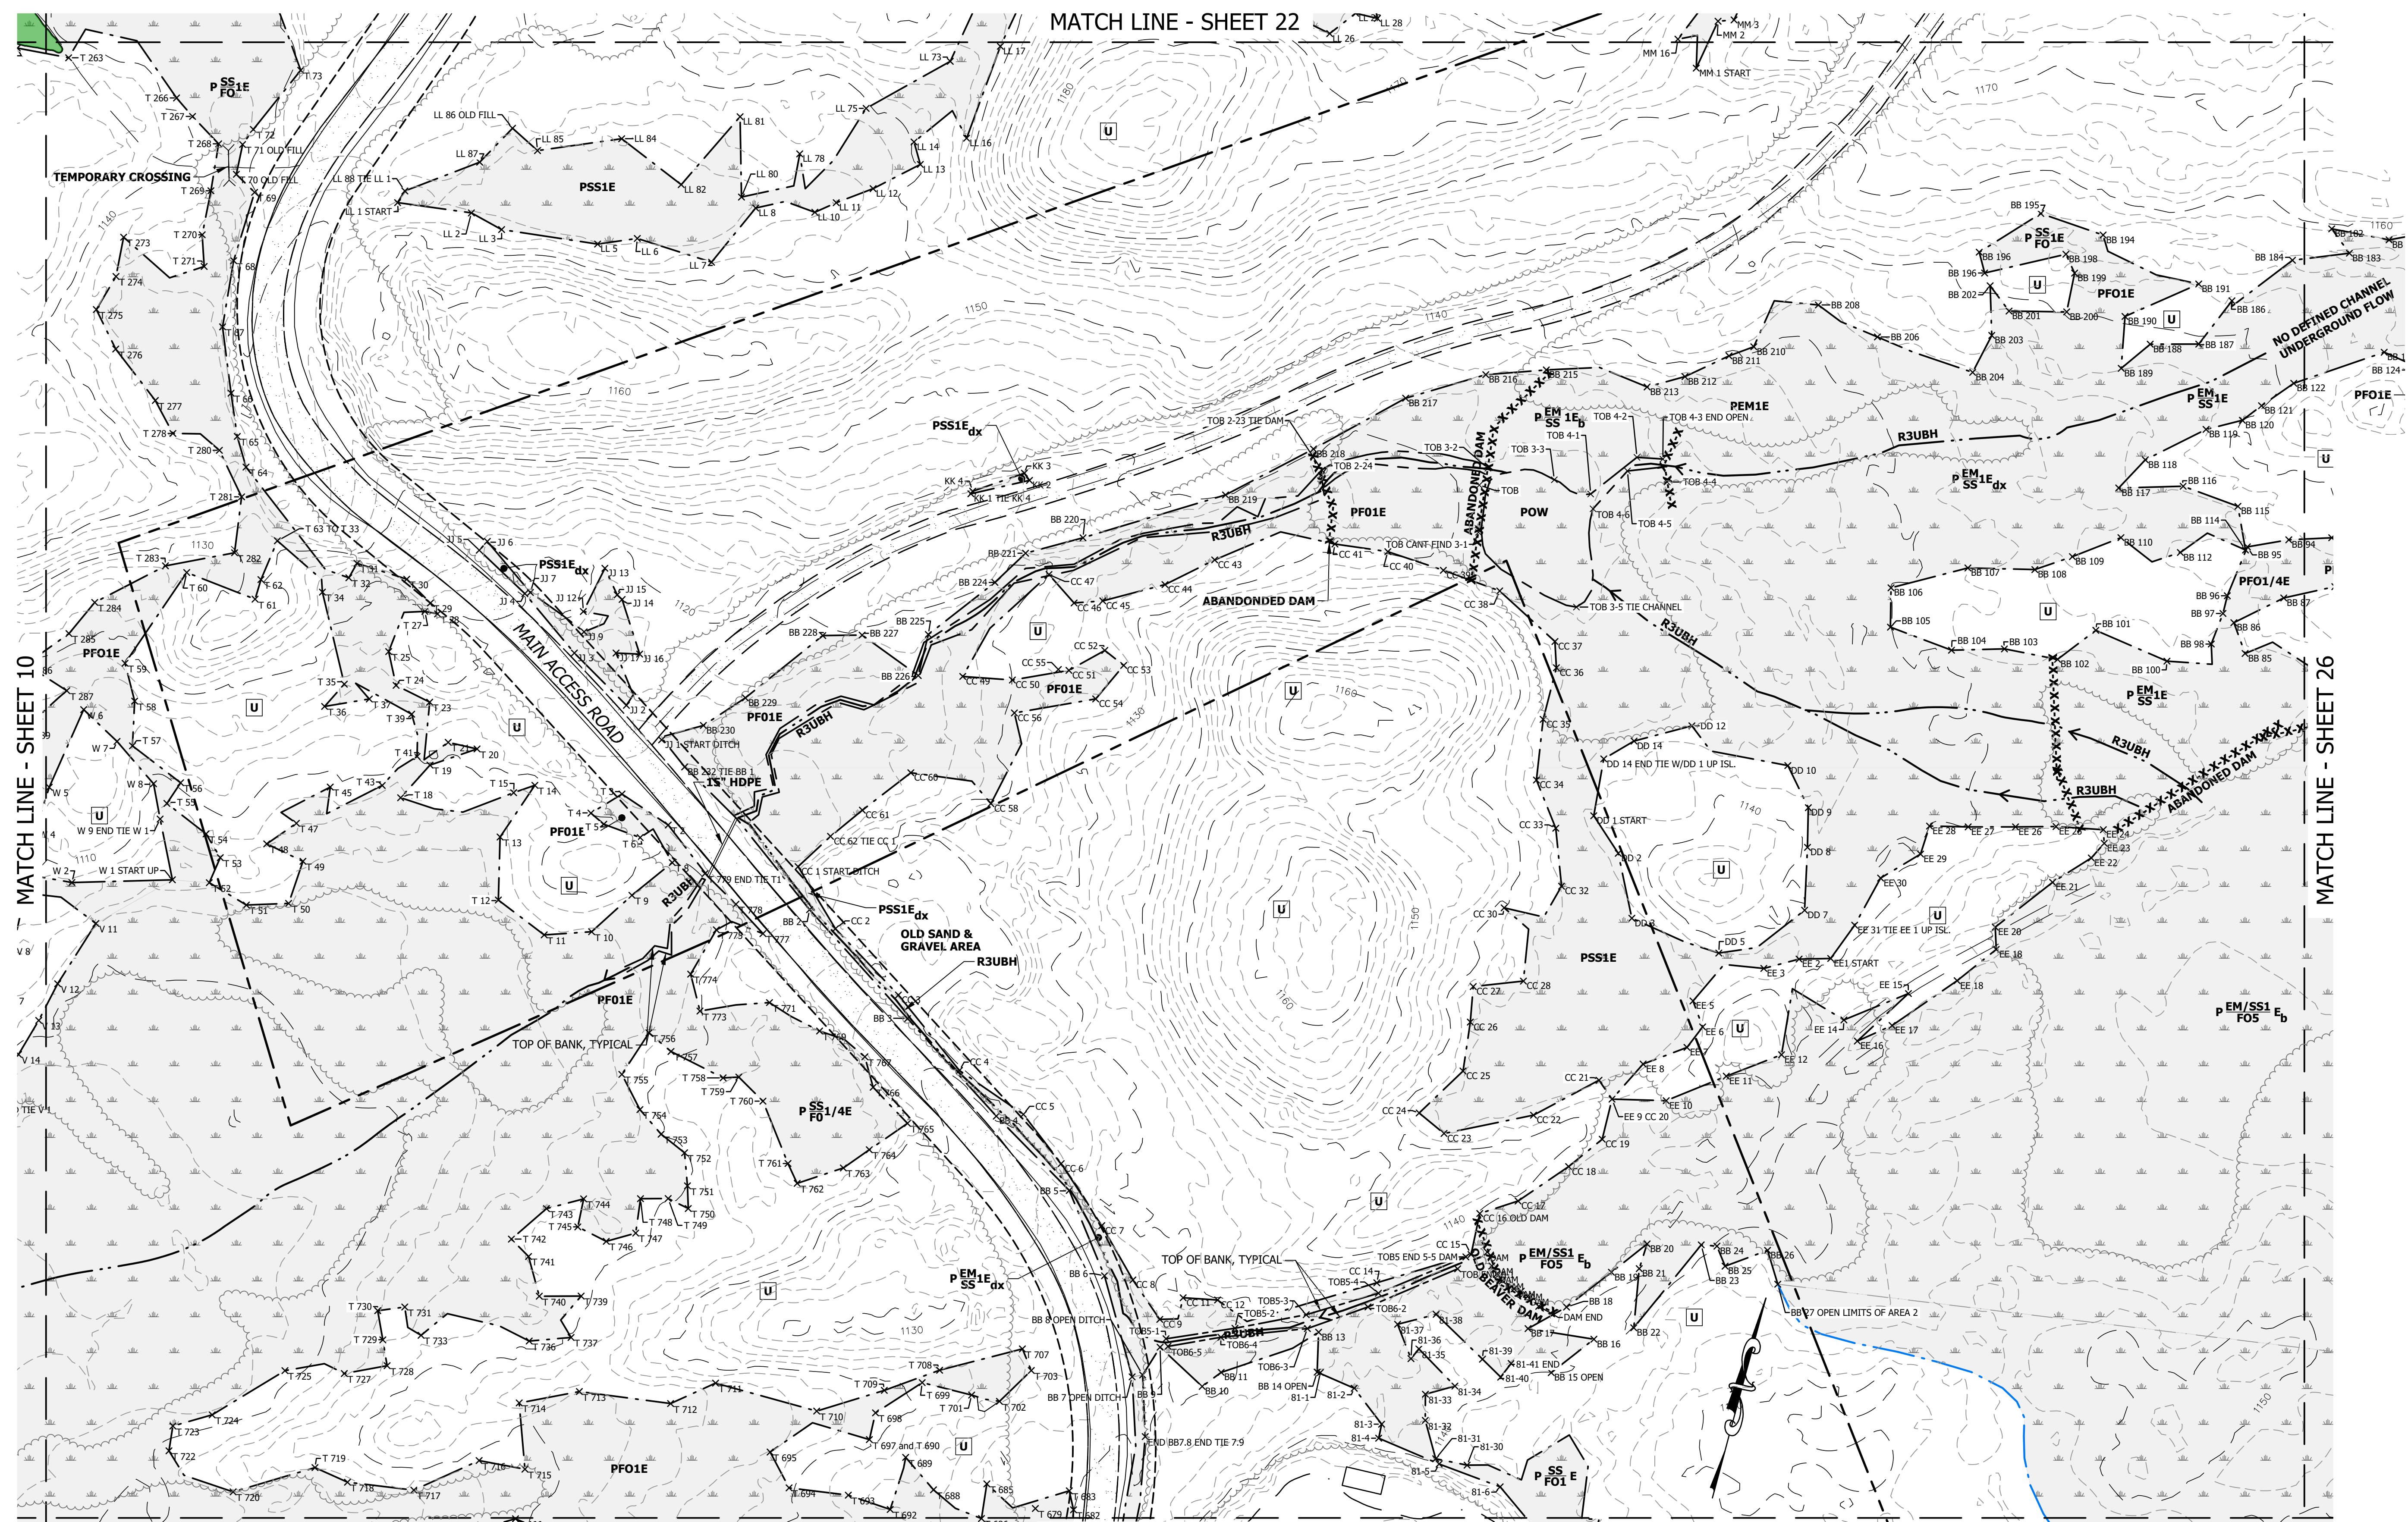

MATCH LINE - SHEET 22

MATCH LINE - SHEET 26


MATCH LINE - SHEET 24

- EXISTING LOT LINE
- SUBJECT PROPERTY BOUNDARY LINE
- WATERSHED BOUNDARY
- VERNAL POOL

- LEGEND**
- PERENNIAL STREAM
  - INTERMITTENT STREAM
  - EPHEMERAL FLOW
  - FLOW DIRECTION
  - WETLAND DELINEATION LINE
  - WETLAND CLASSIFICATION

- GRAVEL ROAD
- MINOR CONTOUR (2')
- MAJOR CONTOUR (10')
- APPROXIMATE LOCATIONS (NOT FLAGGED)
- WETLAND AREA
- PERENNIAL STREAM
- INTERMITTENT STREAM
- EPHEMERAL FLOW

- X-X-X-X-X- BEAVER DAM
- U UPLAND
- GW SEEP GROUNDWATER SEEP
- 46-8-X AA-15-X FLAG POINT AND ID # (STRING# & FLAG #)

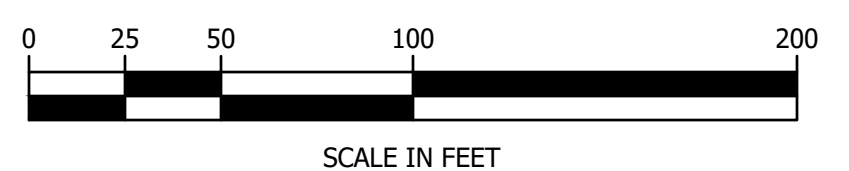

DATE OF PRINT  
 NOVEMBER 22 2023  
 HORIZONS ENGINEERING

© 2023  
 horizons  
 Engineering  
 All rights reserved


NO.	DATE	REVISION DESCRIPTION
19045	NOV 2023	



**horizons**  
 Engineering  
 Engineering - Land Surveying - Environmental  
 MAINE • NEW HAMPSHIRE • VERMONT  
 www.horizonsengineering.com

**GRANITE STATE LANDFILL, LLC**  
 DALTON, NEW HAMPSHIRE  
 EXISTING WETLAND PLANS  
 WETLAND MAPPING PLAN

**SHEET 23**

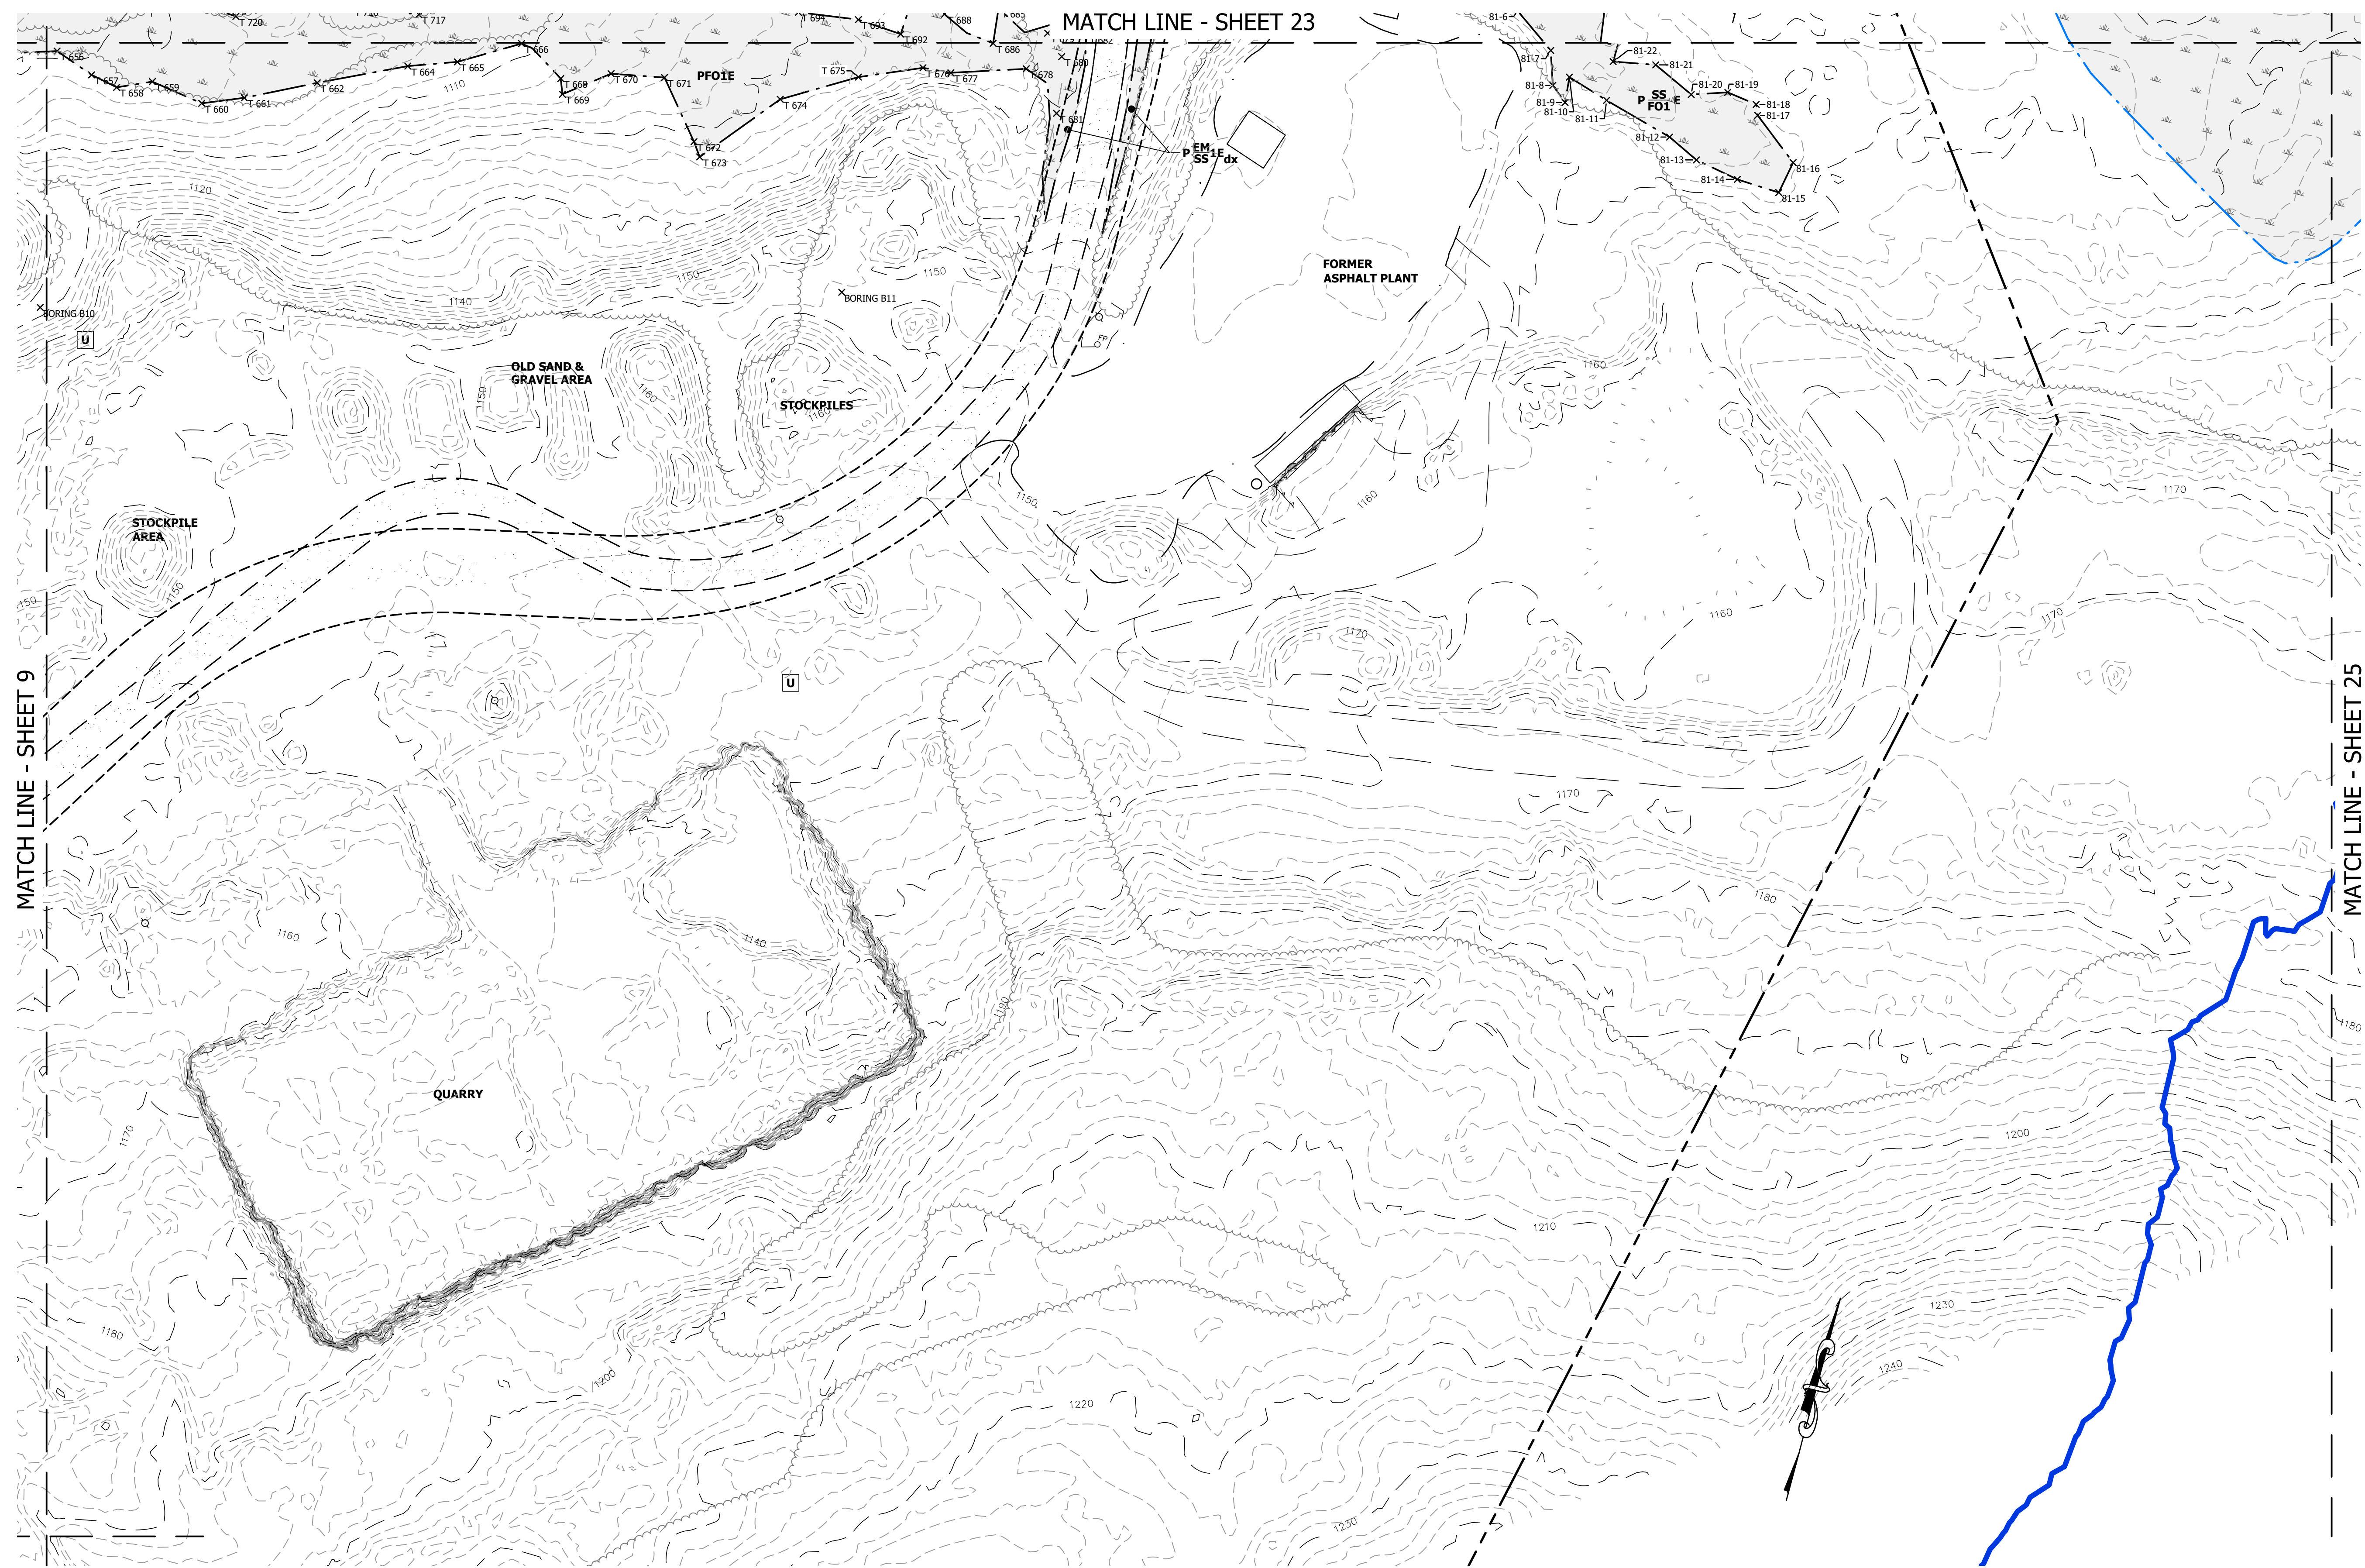

MATCH LINE - SHEET 9

MATCH LINE - SHEET 23


MATCH LINE - SHEET 25

- EXISTING LOT LINE
- SUBJECT PROPERTY BOUNDARY LINE
- WATERSHED BOUNDARY
- VERNAL POOL

- LEGEND**
- PERENNIAL STREAM
  - INTERMITTENT STREAM
  - EPHEMERAL FLOW
  - FLOW DIRECTION
  - WETLAND DELINEATION LINE
  - WETLAND CLASSIFICATION

- GRAVEL ROAD
- MINOR CONTOUR (2')
- MAJOR CONTOUR (10')
- APPROXIMATE LOCATIONS (NOT FLAGGED)
- WETLAND AREA
- PERENNIAL STREAM
- INTERMITTENT STREAM
- EPHEMERAL FLOW

- BEAVER DAM
- UPLAND
- GROUNDWATER SEEP
- FLAG POINT AND ID # (STRING# & FLAG #)

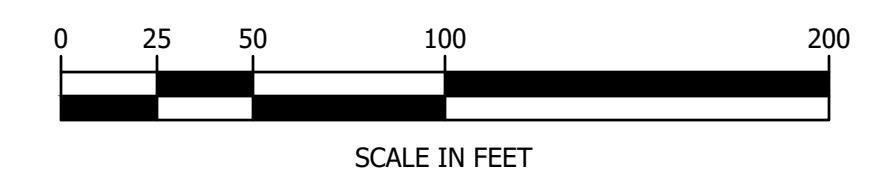

DATE OF PRINT  
**NOVEMBER 22 2023**  
 HORIZONS ENGINEERING

© 2023  
 Horizons Engineering  
 All rights reserved


NO.	DATE	REVISION DESCRIPTION
19045	NOV 2023	
	HEI	
	BHK	
	SJB/BDJ/KRP	
	ESP/BHK	



**horizons**  
 Engineering  
 Engineering - Land Surveying - Environmental  
 MAINE • NEW HAMPSHIRE • VERMONT  
 www.horizonsengineering.com

**GRANITE STATE LANDFILL, LLC**  
 DALTON, NEW HAMPSHIRE  
 EXISTING WETLAND PLANS  
 WETLAND MAPPING PLAN

Z:\proj\_2019\19045\NCES - Dalton\DWG\Final\19045\_Wet\_Layers-20.dwg, 24, 11/22/2023 1:45:16 PM

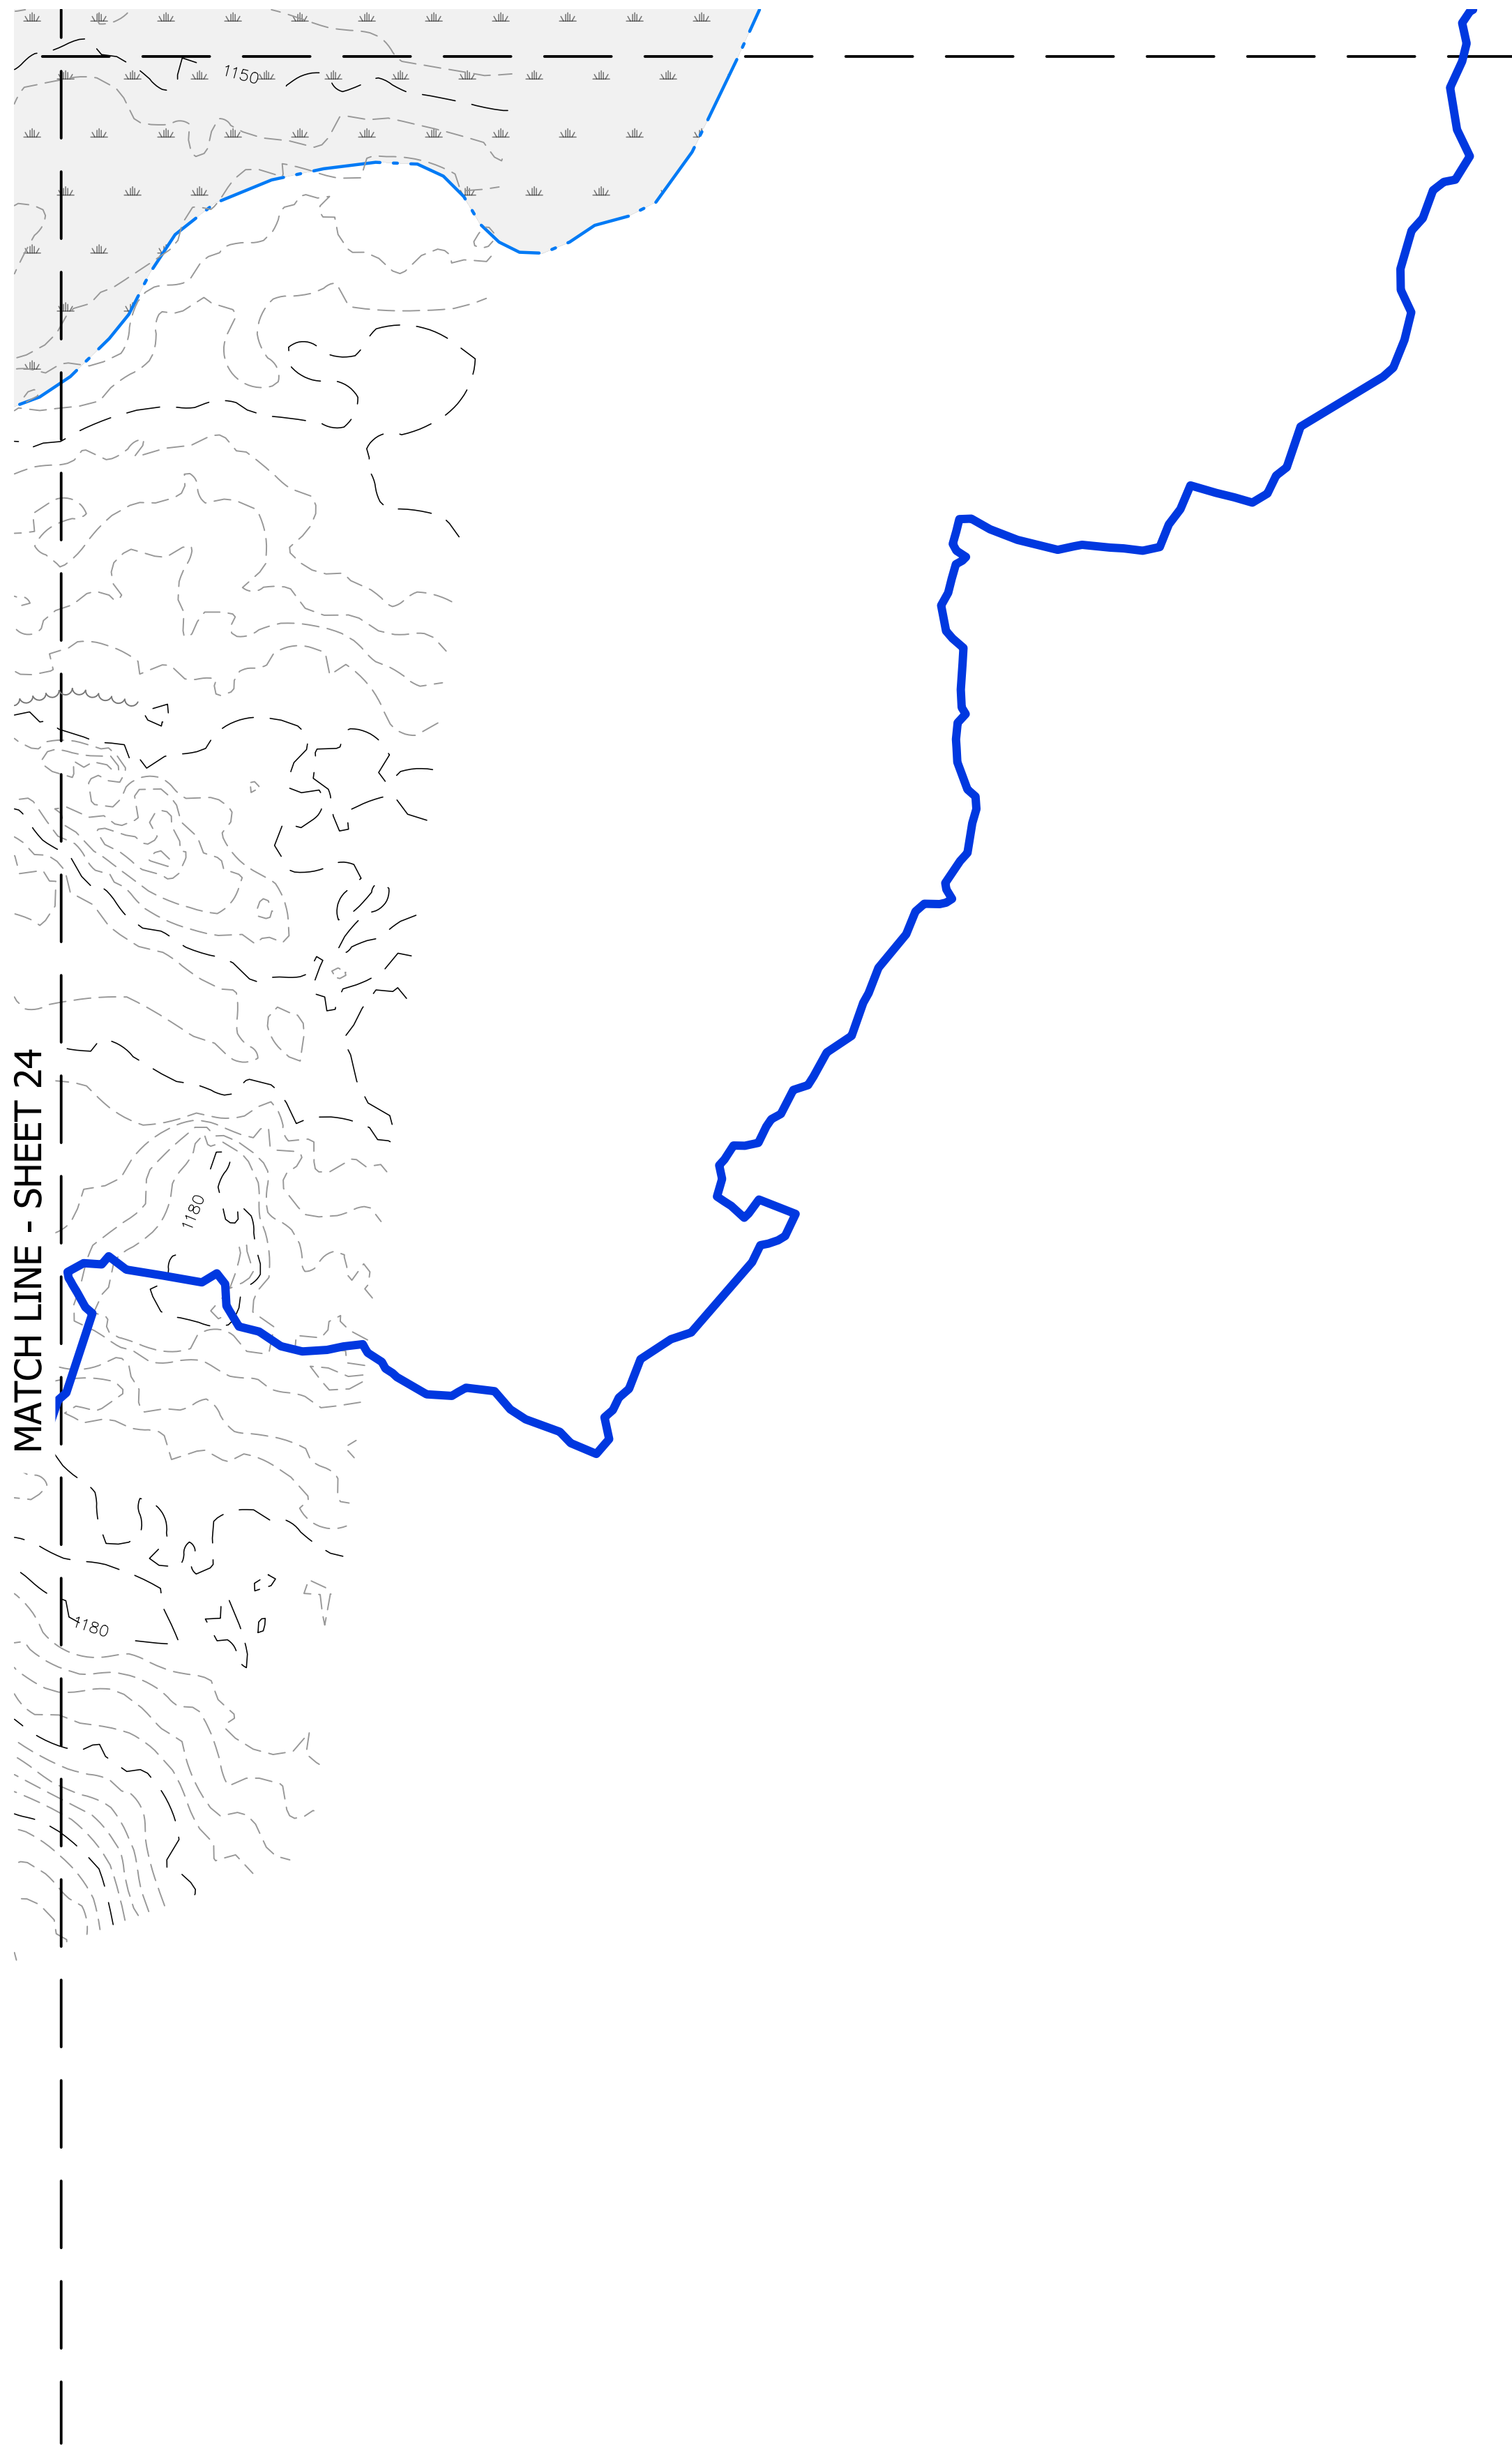


- EXISTING LOT LINE
- - - SUBJECT PROPERTY BOUNDARY LINE
- WATERSHED BOUNDARY
- VERNAL POOL

**LEGEND**

- PERENNIAL STREAM
- - - INTERMITTENT STREAM
- · · EPHEMERAL FLOW
- ← FLOW DIRECTION
- - - WETLAND DELINEATION LINE
- PESS 1E WETLAND CLASSIFICATION

- GRAVEL ROAD
- - - MINOR CONTOUR (2')
- MAJOR CONTOUR (10')
- APPROXIMATE LOCATIONS (NOT FLAGGED)
- WETLAND AREA
- PERENNIAL STREAM
- INTERMITTENT STREAM
- EPHEMERAL FLOW

- X-X-X-X-X BEAVER DAM
- U UPLAND
- GW SEEP GROUNDWATER SEEP
- 46-8-X AA-15X FLAG POINT AND ID # (STRING# & FLAG #)

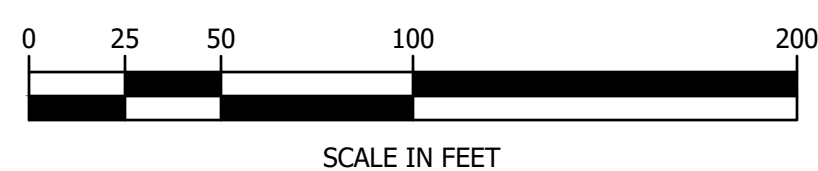

DATE OF PRINT  
**NOVEMBER 22 2023**  
 HORIZONS ENGINEERING




**GRANITE STATE LANDFILL, LLC**  
 DALTON, NEW HAMPSHIRE  
 EXISTING WETLAND PLANS  
 WETLAND MAPPING PLAN

**horizons Engineering**  
 Engineering - Land Surveying - Environmental  
 MAINE • NEW HAMPSHIRE • VERMONT  
 www.horizonsengineering.com



PROJECT #:	19045	NO.	DATE	REVISION DESCRIPTION	ENG DWG
DATE:	NOV 2023				
SURVEYED BY:	HEI				
ENGINEERED BY:	BHK				
DRAWN BY:	SJB/BDD/KRP				
CHECKED BY:	ESP/BHK				

Z:\proj\_2019\19045\NCES - Dalton\DWG\Wetland\19045\_Wet\_Layers-20.dwg, 25, 11/22/2023, 1:43:24 PM

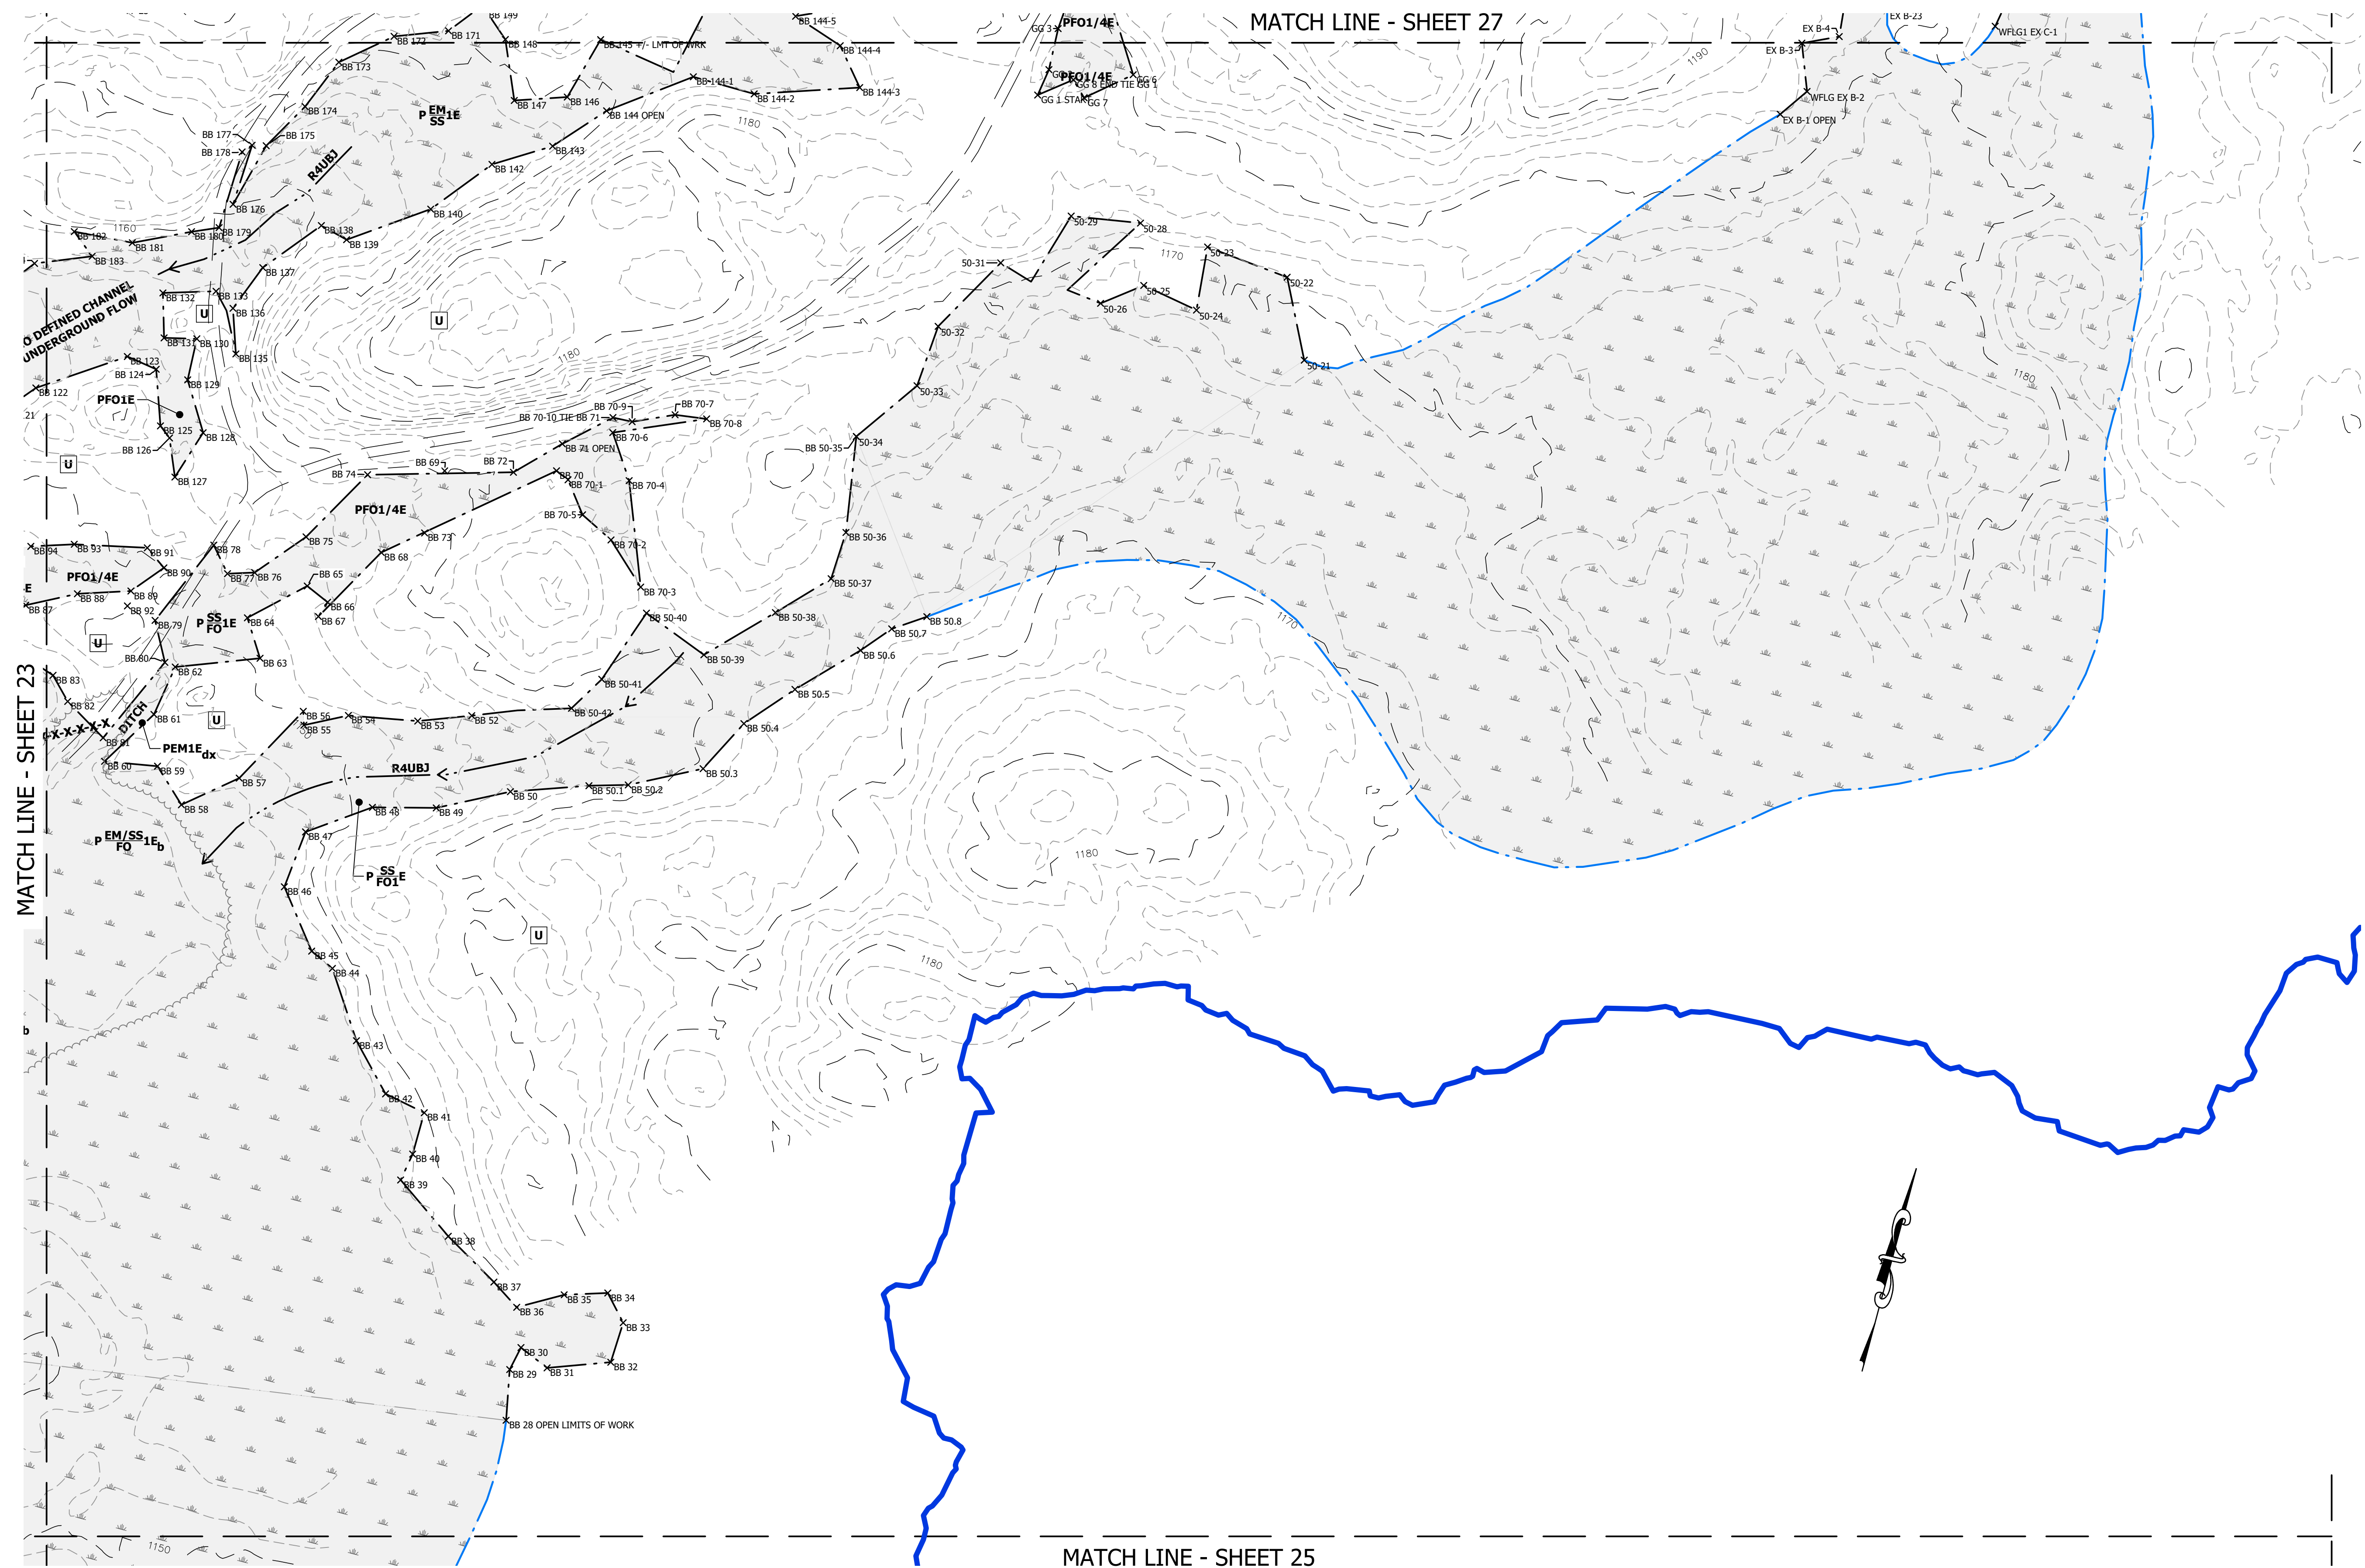


- EXISTING LOT LINE
- SUBJECT PROPERTY BOUNDARY LINE
- WATERSHED BOUNDARY
- VERNAL POOL

- LEGEND**
- PERENNIAL STREAM
  - INTERMITTENT STREAM
  - EPHEMERAL FLOW
  - FLOW DIRECTION
  - WETLAND DELINEATION LINE
  - WETLAND CLASSIFICATION

- GRAVEL ROAD
- MINOR CONTOUR (2')
- MAJOR CONTOUR (10')
- APPROXIMATE LOCATIONS (NOT FLAGGED)
- WETLAND AREA
- PERENNIAL STREAM
- INTERMITTENT STREAM
- EPHEMERAL FLOW

- BEAVER DAM
- UPLAND
- GROUNDWATER SEEP
- FLAG POINT AND ID # (STRING# & FLAG #)

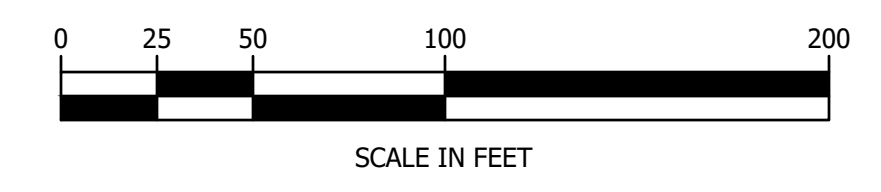

DATE OF PRINT  
**NOVEMBER 22 2023**  
 HORIZONS ENGINEERING



NO.	DATE	REVISION DESCRIPTION	ENG	DWG








**horizons Engineering**  
 Engineering - Land Surveying - Environmental  
 MAINE • NEW HAMPSHIRE • VERMONT  
 www.horizonsengineering.com

**GRANITE STATE LANDFILL, LLC**  
 DALTON, NEW HAMPSHIRE  
 EXISTING WETLAND PLANS

WETLAND MAPPING PLAN

2:\proj\_2019\19045\_NCS - Dalton\DWG\SS\final\19045\_Wet\_Layouts-20.dwg, 26, 11/22/2023, 1:43:31 PM

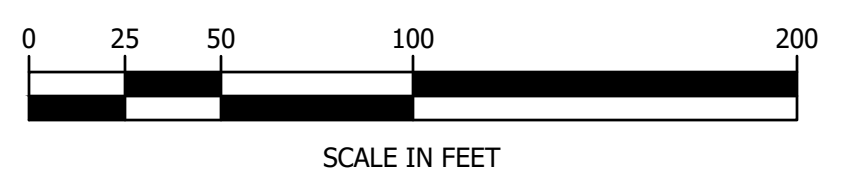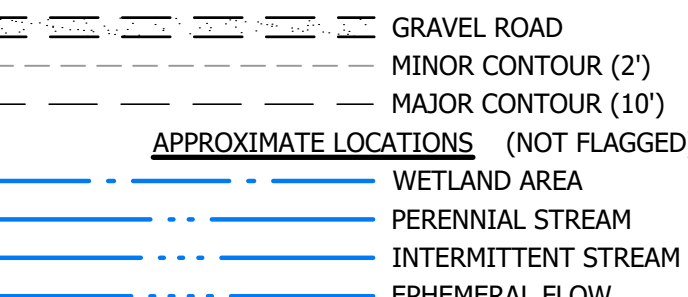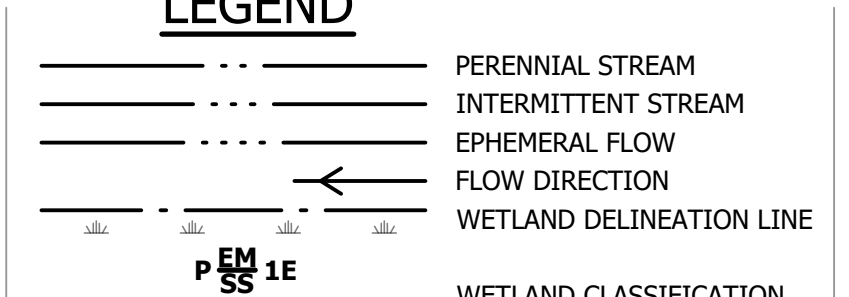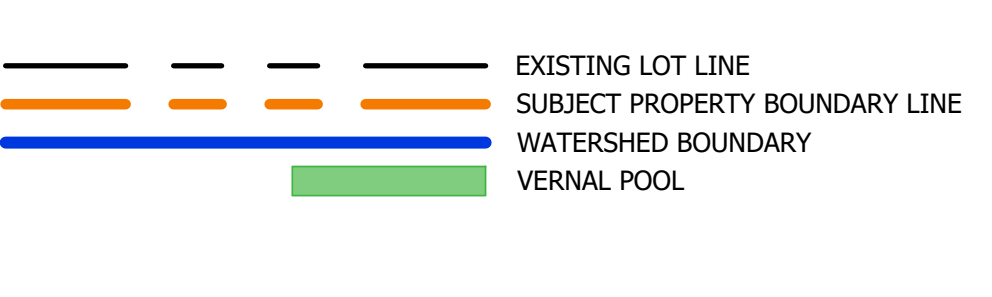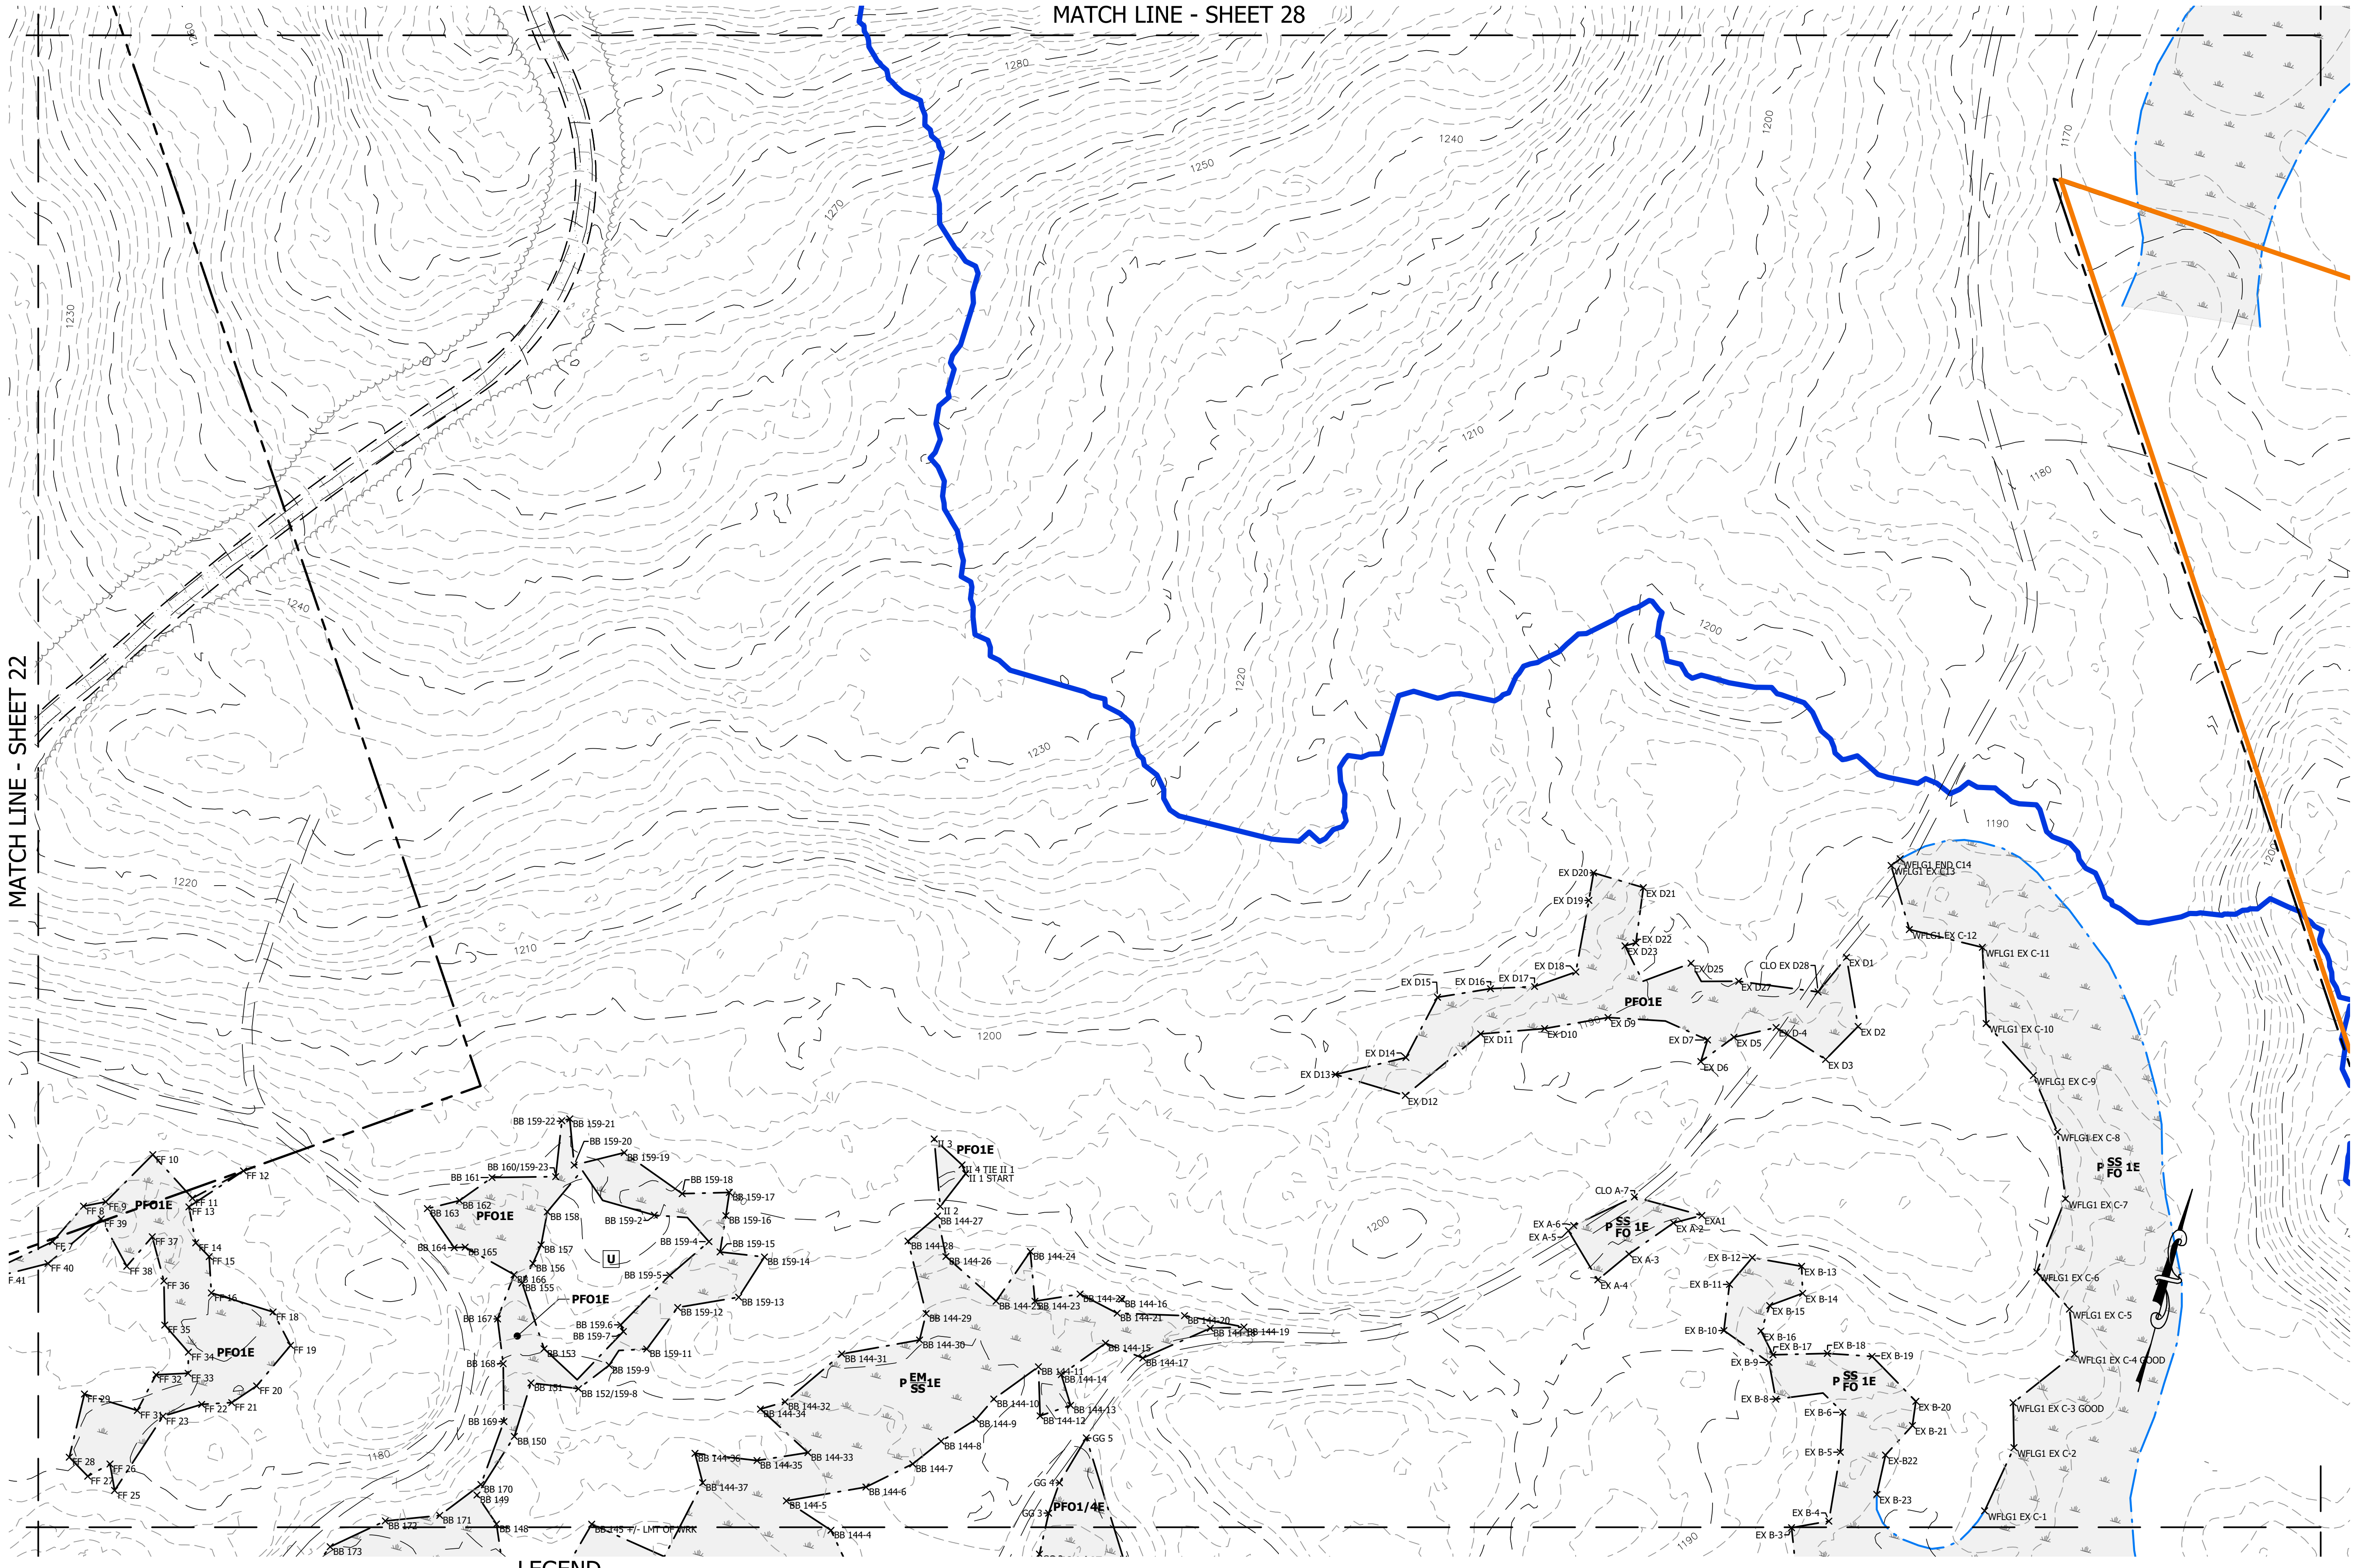

DATE OF PRINT  
NOVEMBER 22 2023  
HORIZONS ENGINEERING




PROJECT #:	19045	NO.		REVISION DESCRIPTION	ENG DWG
DATE:	NOV 2023			ADDITIONAL SOIL DELINEATIONS / CLASSIFICATION UPDATES	MC
SURVEYED BY:	HEI				
ENGINEERED BY:	BHK				
DRAWN BY:	SJB/BDD/KRP				
CHECKED BY:	ESP/BHK				



**horizons**  
Engineering  
Engineering - Land Surveying - Environmental  
MAINE • NEW HAMPSHIRE • VERMONT  
www.horizonsengineering.com

GRANITE STATE LANDFILL, LLC  
DALTON, NEW HAMPSHIRE  
EXISTING WETLAND PLANS  
WETLAND MAPPING PLAN

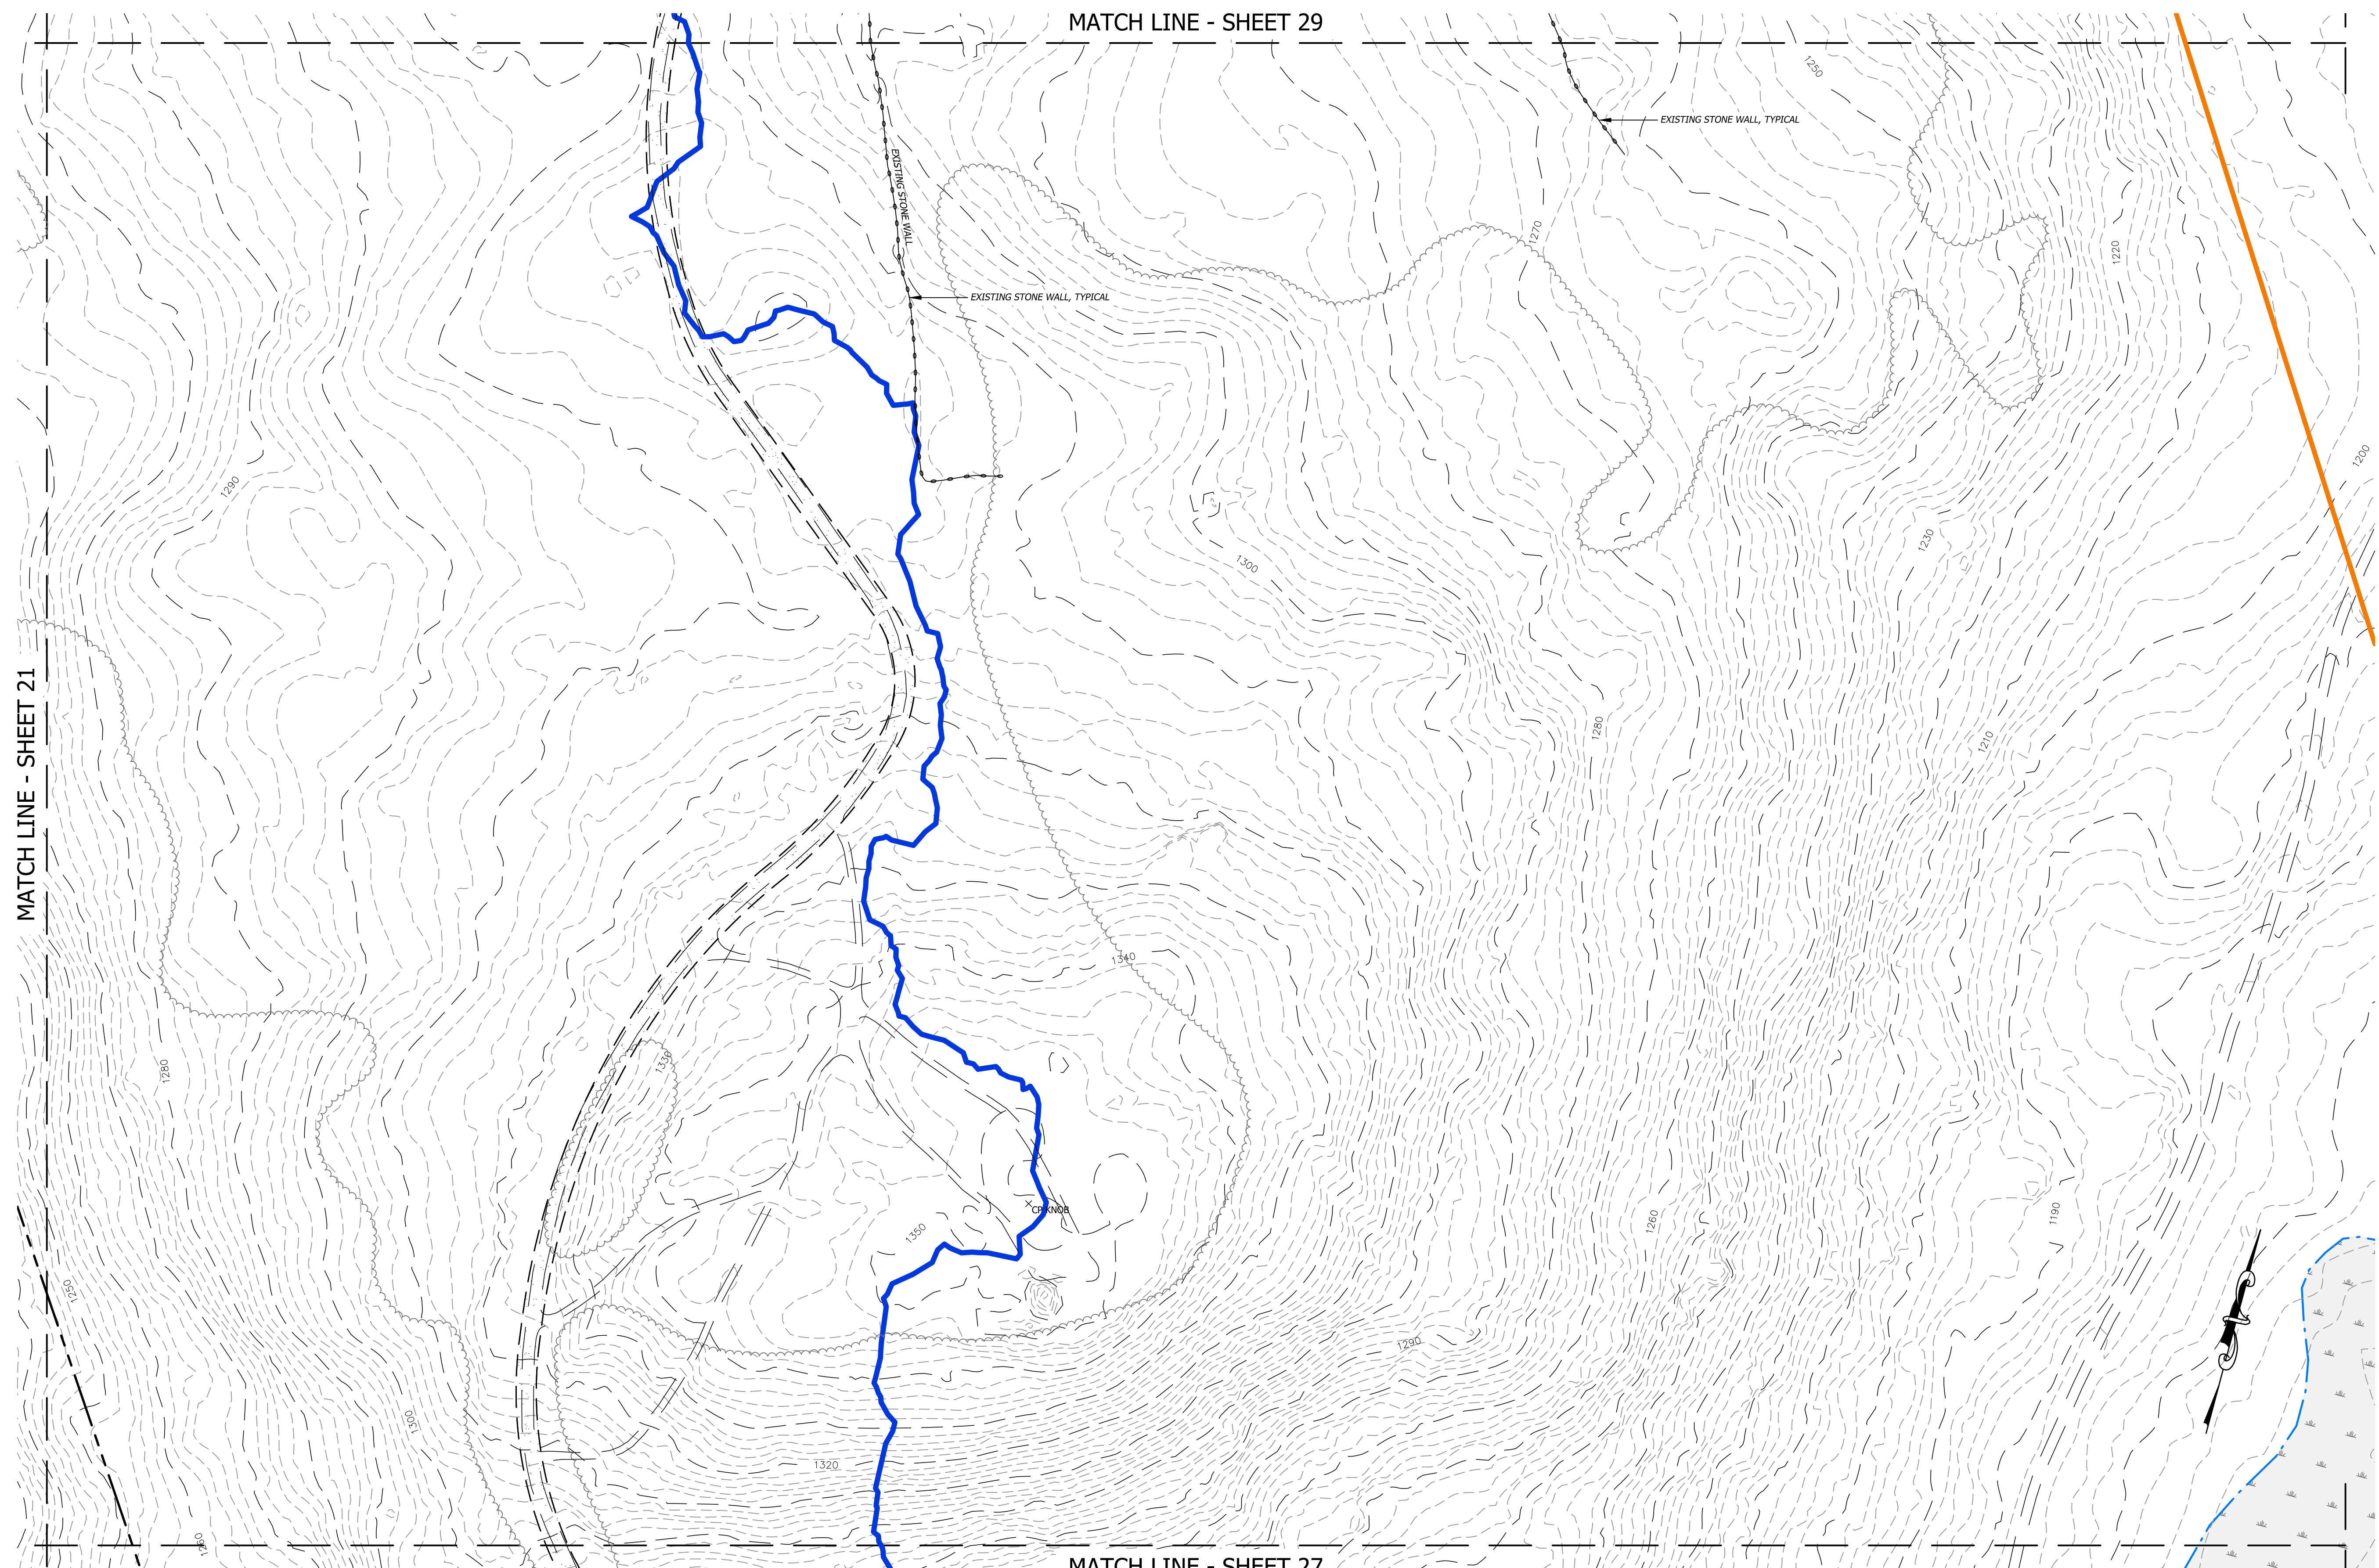


	EXISTING LOT LINE
	SUBJECT PROPERTY BOUNDARY LINE
	WATERSHED BOUNDARY
	VERNAL POOL

**LEGEND**

	PERENNIAL STREAM
	INTERMITTENT STREAM
	EPHEMERAL FLOW
	FLOW DIRECTION
	WETLAND DELINEATION LINE
	WETLAND CLASSIFICATION

	GRAVEL ROAD
	MINOR CONTOUR (2')
	MAJOR CONTOUR (10')
	APPROXIMATE LOCATIONS (NOT FLAGGED)
	WETLAND AREA
	PERENNIAL STREAM
	INTERMITTENT STREAM
	EPHEMERAL FLOW

	BEAVER DAM
	UPLAND
	GROUNDWATER SEEP
	FLAG POINT AND ID # (STRING# & FLAG #)

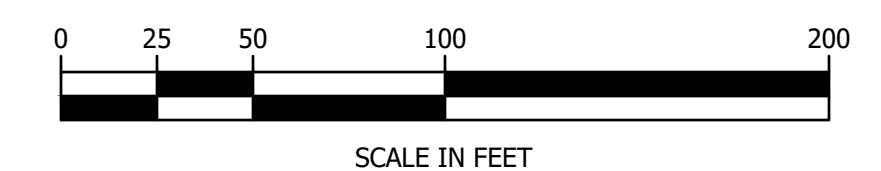

DATE OF PRINT  
**NOVEMBER 22 2023**  
 HORIZONS ENGINEERING

© 2023  
 All rights reserved


PROJECT #:	19045	NO.	DATE	REVISION DESCRIPTION	ENG	DWG
DATE:	NOV 2023		2023	ADDITIONAL SOIL DELINEATIONS / CLASSIFICATION UPDATES	MC	KRP
SURVEYED BY:	HEI					
ENGINEERED BY:	BHK					
DRAWN BY:	SJB/BD/KRP					
CHECKED BY:	ESP/BHK					



**horizons**  
 Engineering  
 Engineering - Land Surveying - Environmental  
 MAINE • NEW HAMPSHIRE • VERMONT  
 www.horizonsengineering.com

**GRANITE STATE LANDFILL, LLC**  
 DALTON, NEW HAMPSHIRE  
 EXISTING WETLAND PLANS  
 WETLAND MAPPING PLAN

Z:\proj\_2019\19045\NCES - Dalton\DWG\Final\19045\_Wet\_Layouts\20.dwg, 28, 11/22/2023, 1:44:08 PM

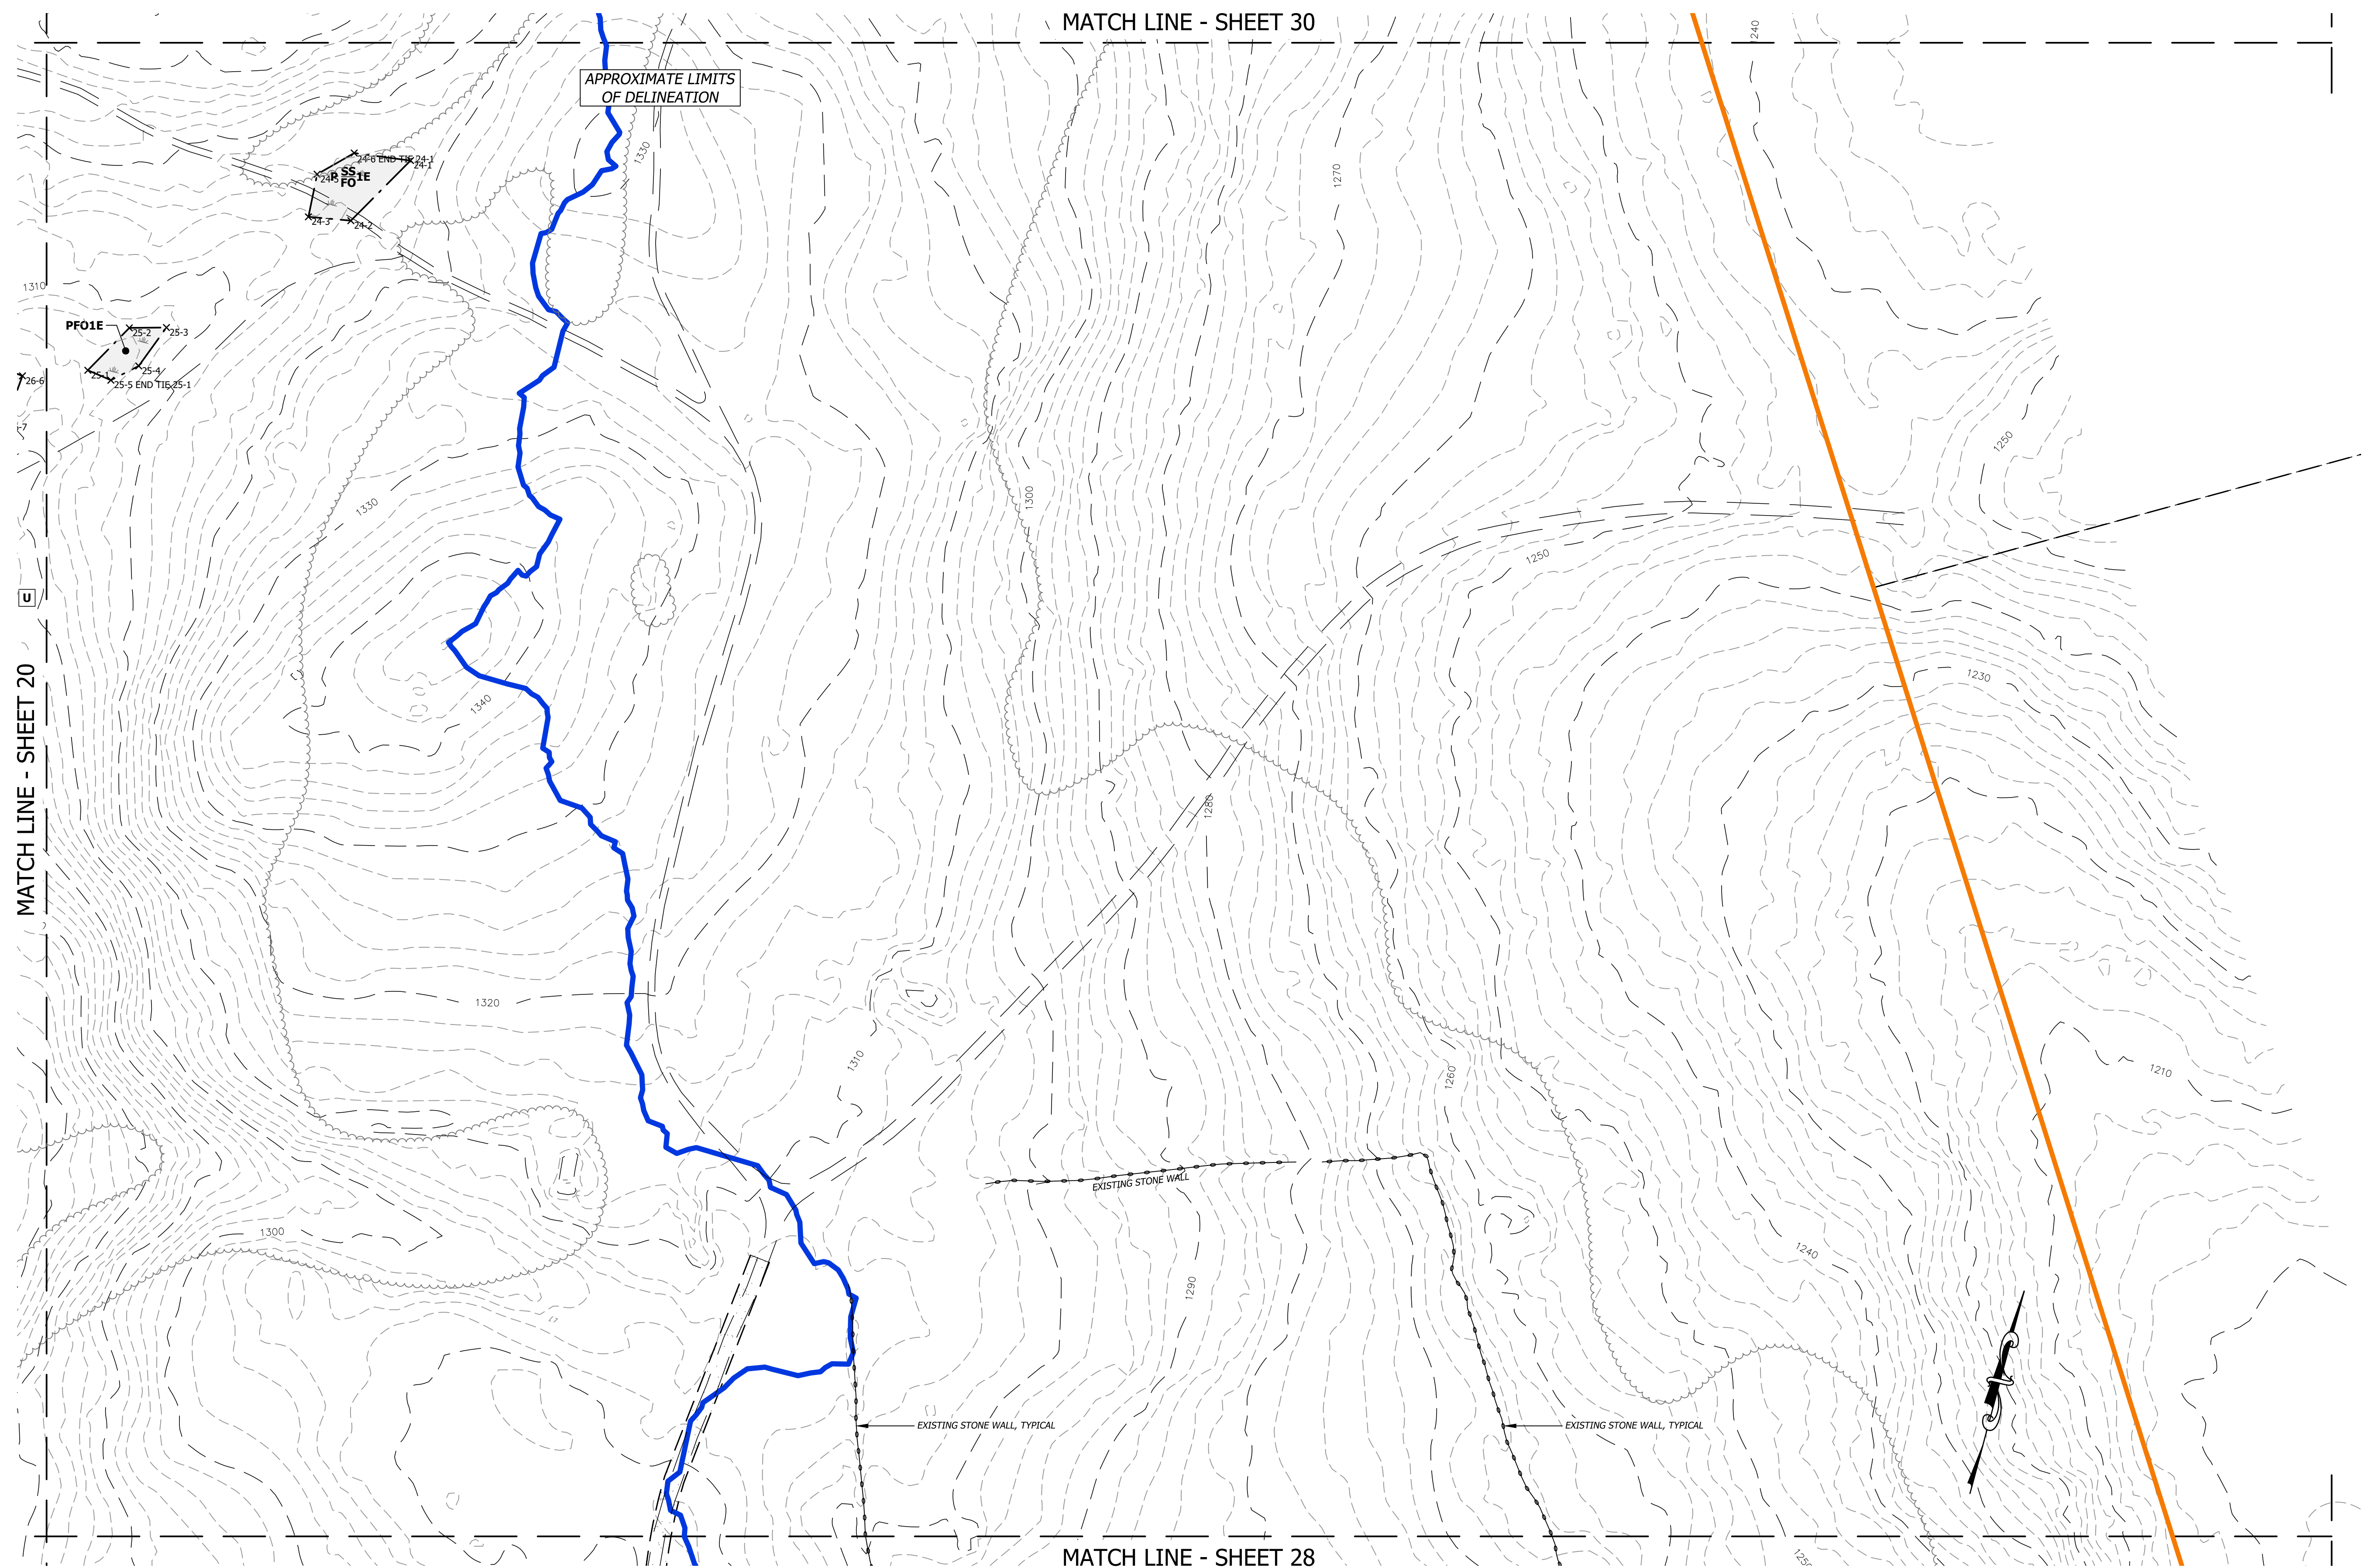

MATCH LINE - SHEET 20

MATCH LINE - SHEET 30


MATCH LINE - SHEET 28

- EXISTING LOT LINE
- SUBJECT PROPERTY BOUNDARY LINE
- WATERSHED BOUNDARY
- VERNAL POOL

- LEGEND**
- PERENNIAL STREAM
  - INTERMITTENT STREAM
  - EPHEMERAL FLOW
  - FLOW DIRECTION
  - WETLAND DELINEATION LINE
  - WETLAND CLASSIFICATION

- GRAVEL ROAD
- MINOR CONTOUR (2')
- MAJOR CONTOUR (10')
- APPROXIMATE LOCATIONS (NOT FLAGGED)
- PERENNIAL STREAM
- INTERMITTENT STREAM
- EPHEMERAL FLOW

- BEAVER DAM
- UPLAND
- GROUNDWATER SEEP
- FLAG POINT AND ID # (STRING# & FLAG #)

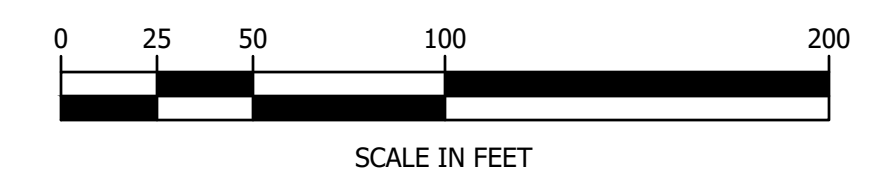

DATE OF PRINT  
**NOVEMBER 22 2023**  
 HORIZONS ENGINEERING

© 2023  
 All rights reserved

NO.	DATE	REVISION DESCRIPTION	ENG	DWG
19045	NOV 2023	ADDITIONAL SOIL DELINEATIONS / CLASSIFICATION UPDATES	MC	KRP




**horizons**  
 Engineering  
 Engineering - Land Surveying - Environmental  
 MAINE • NEW HAMPSHIRE • VERMONT  
 www.horizonsengineering.com

**GRANITE STATE LANDFILL, LLC**  
 DALTON, NEW HAMPSHIRE  
 EXISTING WETLAND PLANS  
 WETLAND MAPPING PLAN

Z:\proj\_2019\19045\_NCS - Dalton\DWG\Final\19045\_Wet\_Layers-30.dwg, 29, 11/22/2023, 1:44:25 PM



Z:\proj\_2019\19045\_NCS - Dalton\DWG\Site\19045\_Wet\_Layers-30.dwg, 30, 11/22/2023 1:44:41 PM

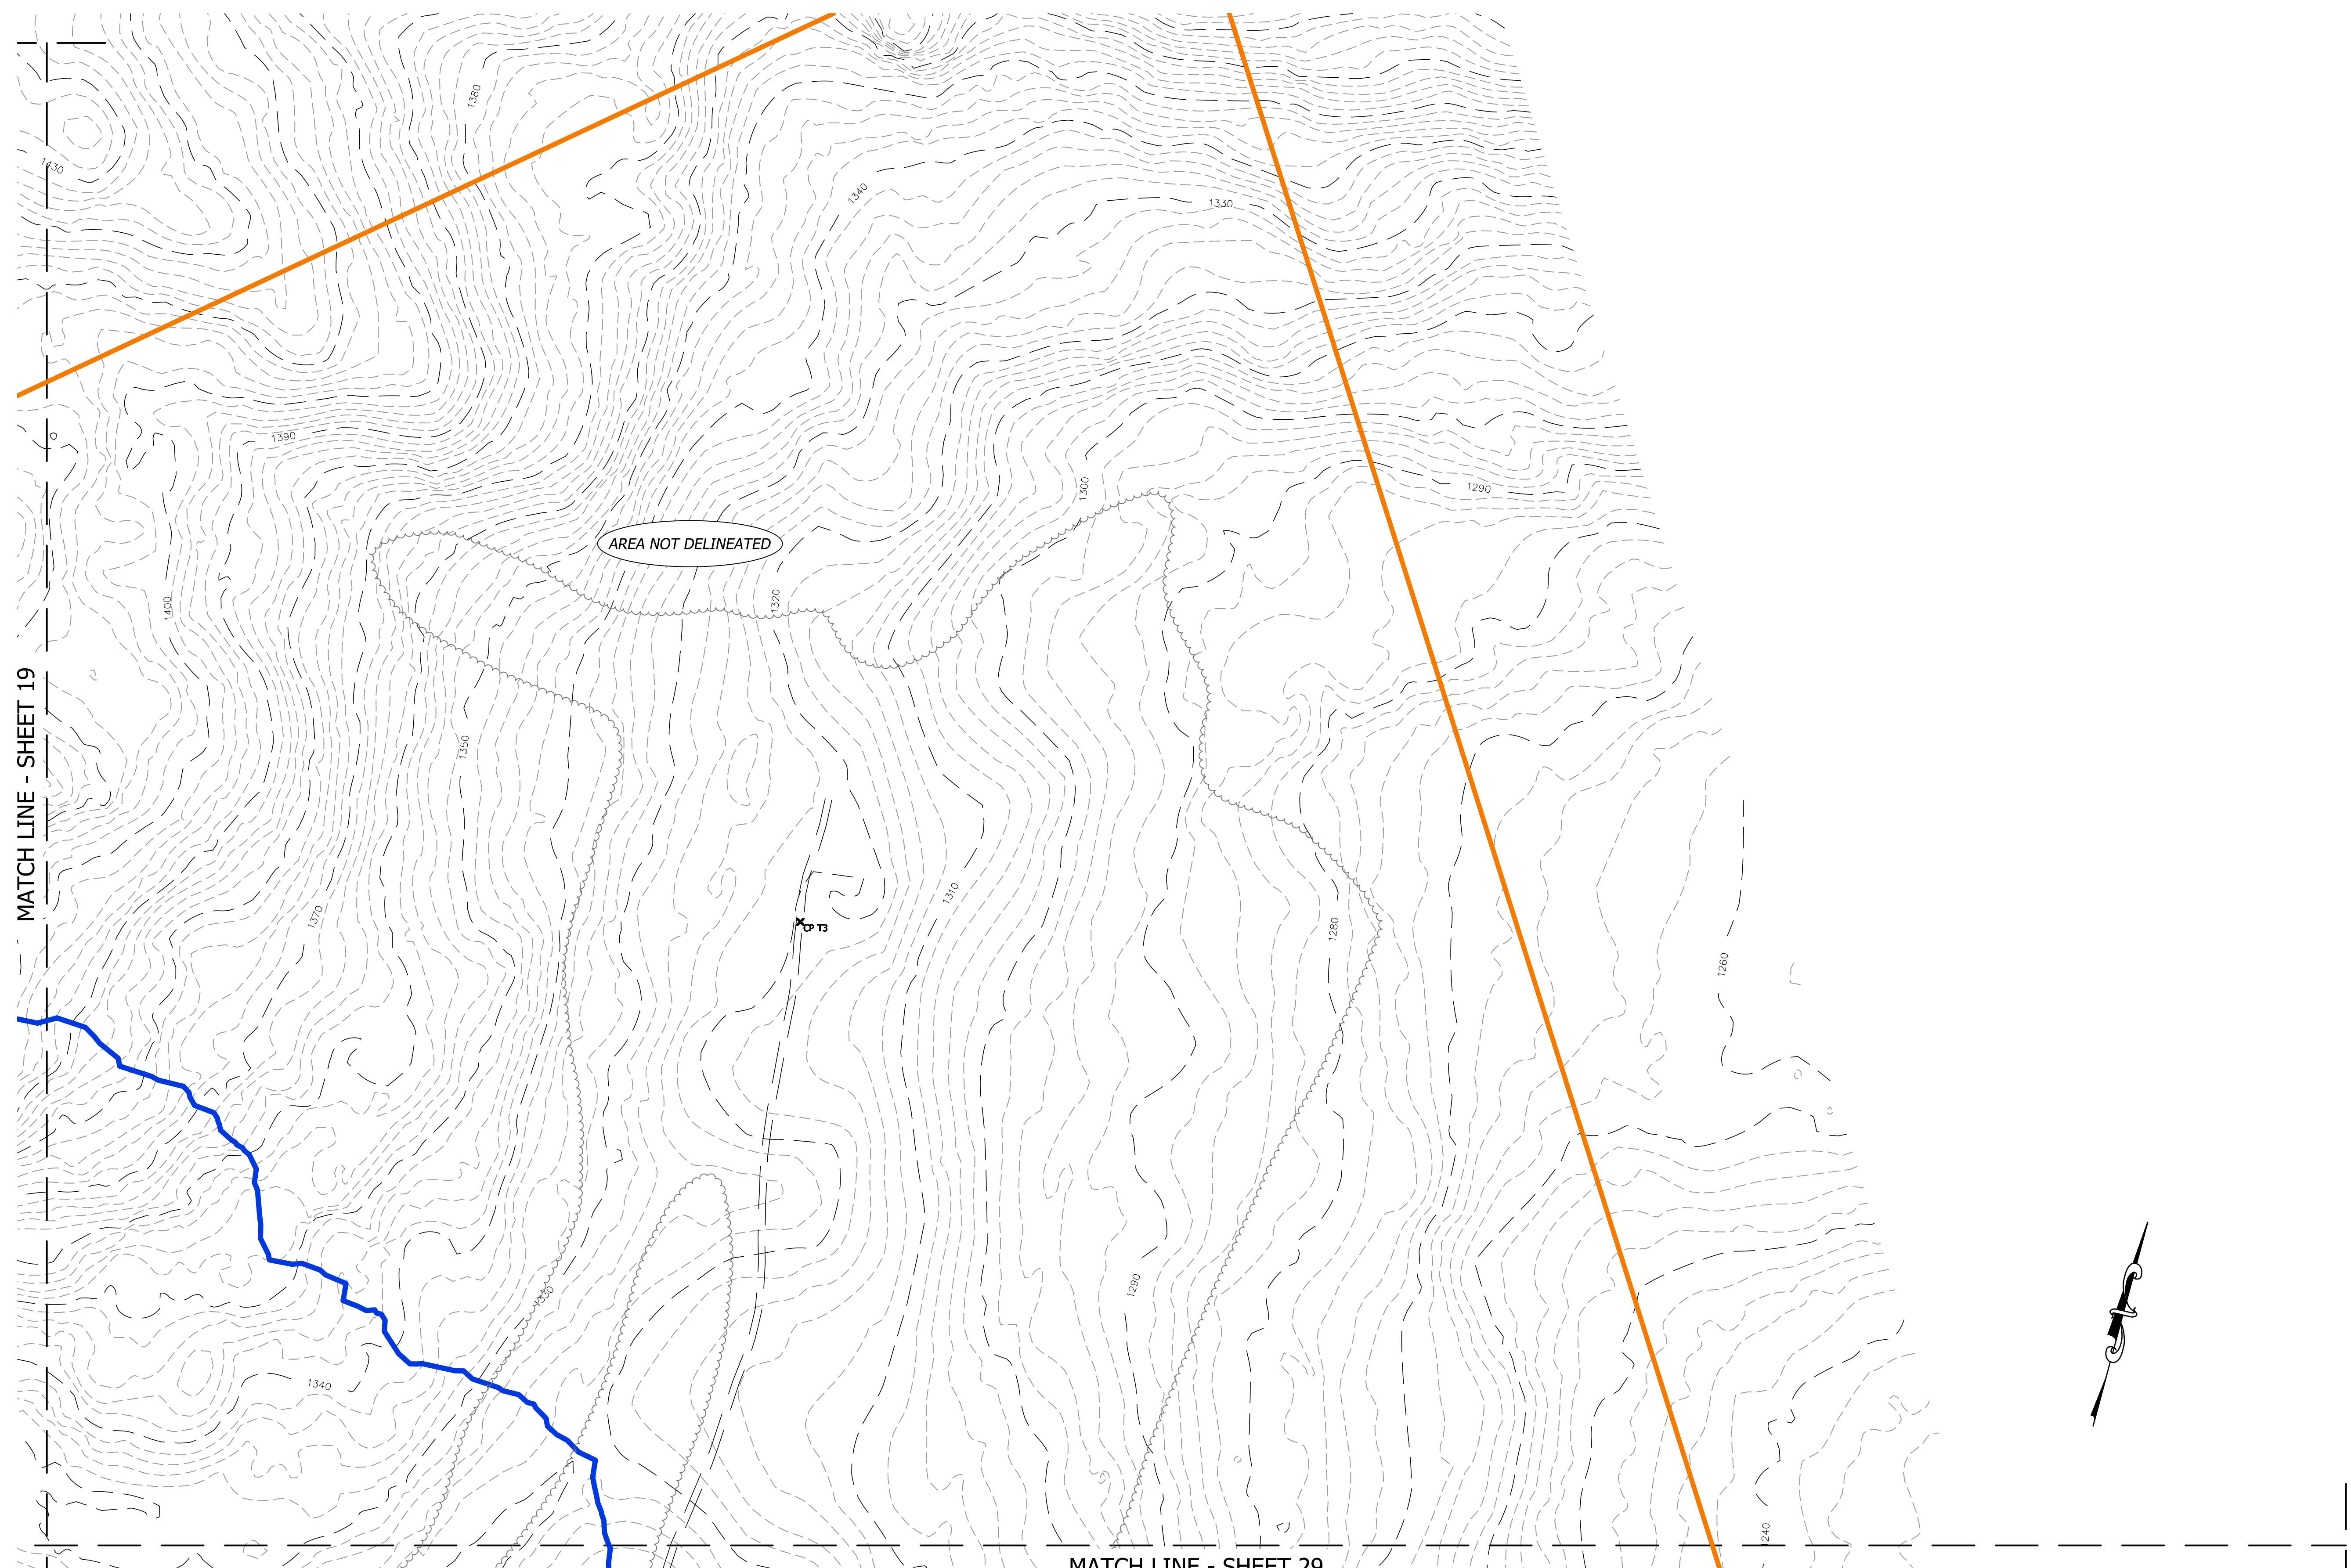

MATCH LINE - SHEET 19

MATCH LINE - SHEET 29

- EXISTING LOT LINE
- - - SUBJECT PROPERTY BOUNDARY LINE
- WATERSHED BOUNDARY
- VERNAL POOL

**LEGEND**

— PERENNIAL STREAM

- - - INTERMITTENT STREAM

· · · EPHEMERAL FLOW

← FLOW DIRECTION


— WETLAND DELINEATION LINE

— WETLAND CLASSIFICATION

PSS 1E

- GRAVEL ROAD
- MINOR CONTOUR (2')
- MAJOR CONTOUR (10')
- APPROXIMATE LOCATIONS (NOT FLAGGED)
- WETLAND AREA
- PERENNIAL STREAM
- INTERMITTENT STREAM
- EPHEMERAL FLOW

- X-X-X-X-X BEAVER DAM
- U UPLAND
- GW SEEP GROUNDWATER SEEP
- 46-8-X AA-15X FLAG POINT AND ID # (STRING# & FLAG #)

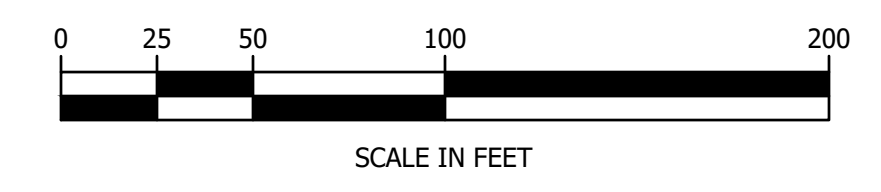


DATE OF PRINT  
**NOVEMBER 22 2023**  
 HORIZONS ENGINEERING



**GRANITE STATE LANDFILL, LLC**  
 DALTON, NEW HAMPSHIRE  
 EXISTING WETLAND PLANS  
 WETLAND MAPPING PLAN

**SHEET 30**


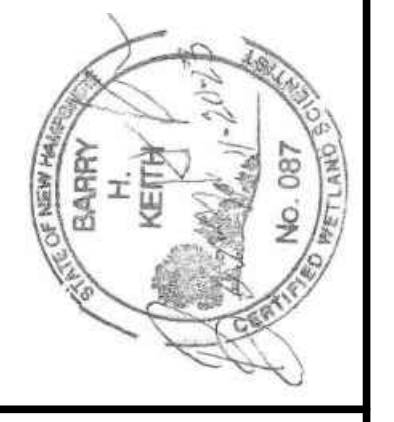


**horizons Engineering**  
 Engineering - Land Surveying - Environmental  
 MAINE • NEW HAMPSHIRE • VERMONT  
 www.horizonsengineering.com

PROJECT #:	NO.	DATE	REVISION DESCRIPTION	ENG	DWG
19045					
DATE:	NOV 2023				
SURVEYED BY:	HEI				
ENGINEERED BY:	BHK				
DRAWN BY:	SJB/BDD/KRP				
CHECKED BY:	ESP/BHK				

MATCH LINE - SHEET 7

MATCH LINE - SHEET 8

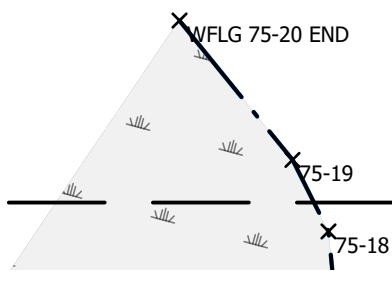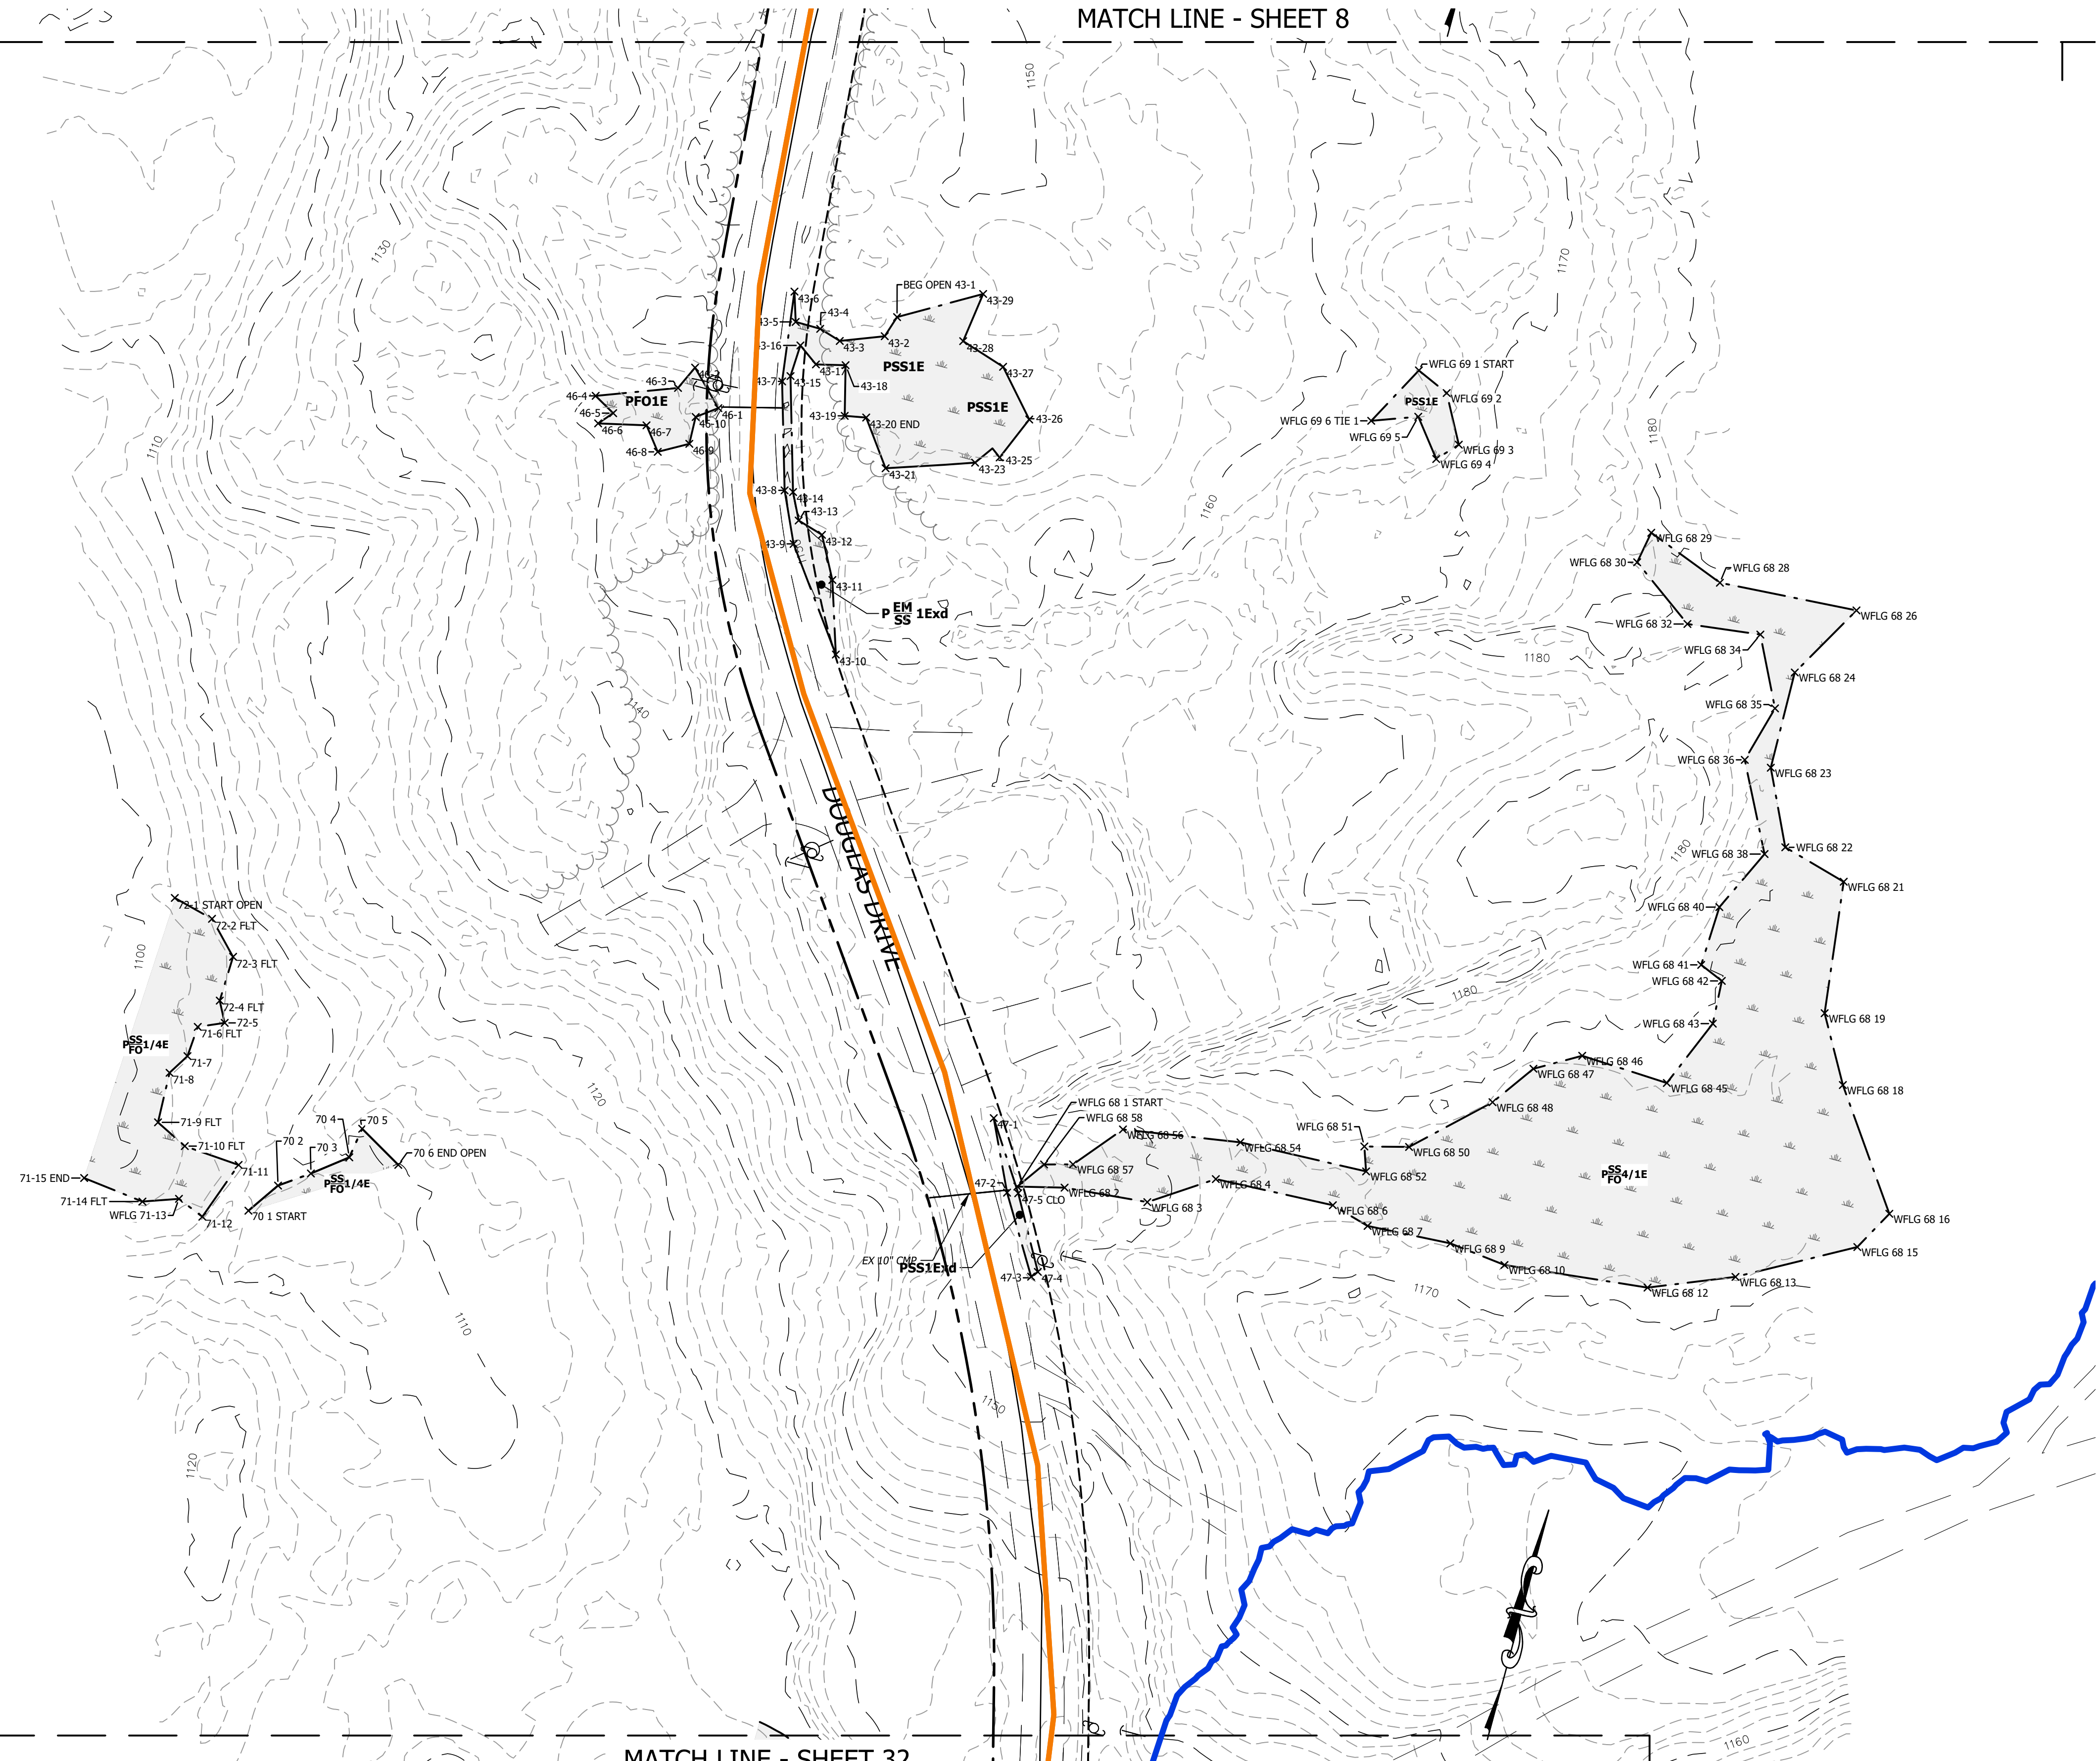

MATCH LINE - SHEET 32


- EXISTING LOT LINE
- SUBJECT PROPERTY BOUNDARY LINE
- WATERSHED BOUNDARY
- VERNAL POOL

**LEGEND**

- PERENNIAL STREAM
- INTERMITTENT STREAM
- EPHEMERAL FLOW
- FLOW DIRECTION
- WETLAND DELINEATION LINE
- WETLAND CLASSIFICATION

- GRAVEL ROAD
- MINOR CONTOUR (2')
- MAJOR CONTOUR (10')
- APPROXIMATE LOCATIONS (NOT FLAGGED)
- WETLAND AREA
- PERENNIAL STREAM
- INTERMITTENT STREAM
- EPHEMERAL FLOW


- BEAVER DAM
- UPLAND
- GROUNDWATER SEEP
- FLAG POINT AND ID # (STRING# & FLAG #)

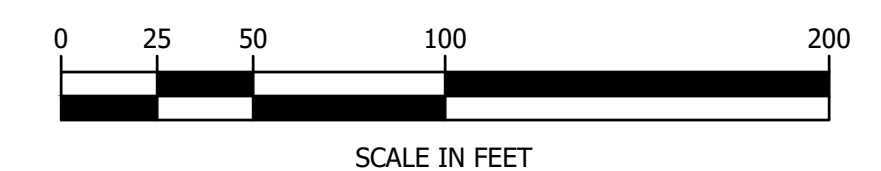

DATE OF PRINT  
**NOVEMBER 22 2023**  
 HORIZONS ENGINEERING



NO.	DATE	REVISION DESCRIPTION	ENG	DWG

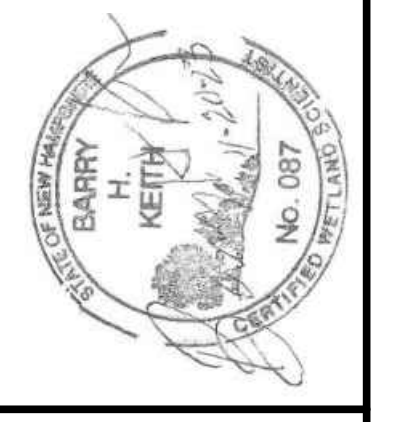


**horizons Engineering**  
 Engineering - Land Surveying - Environmental  
 MAINE • NEW HAMPSHIRE • VERMONT  
 www.horizonsengineering.com


**GRANITE STATE LANDFILL, LLC**  
 DALTON, NEW HAMPSHIRE  
 EXISTING WETLAND PLANS  
 WETLAND MAPPING PLAN

**SHEET 31**

Z:\proj\_2019\19045\NCS - Dalton\DWG\Main\19045\_Wet\_Layers-30.dwg, 31, 11/22/2023 1:44:56 PM

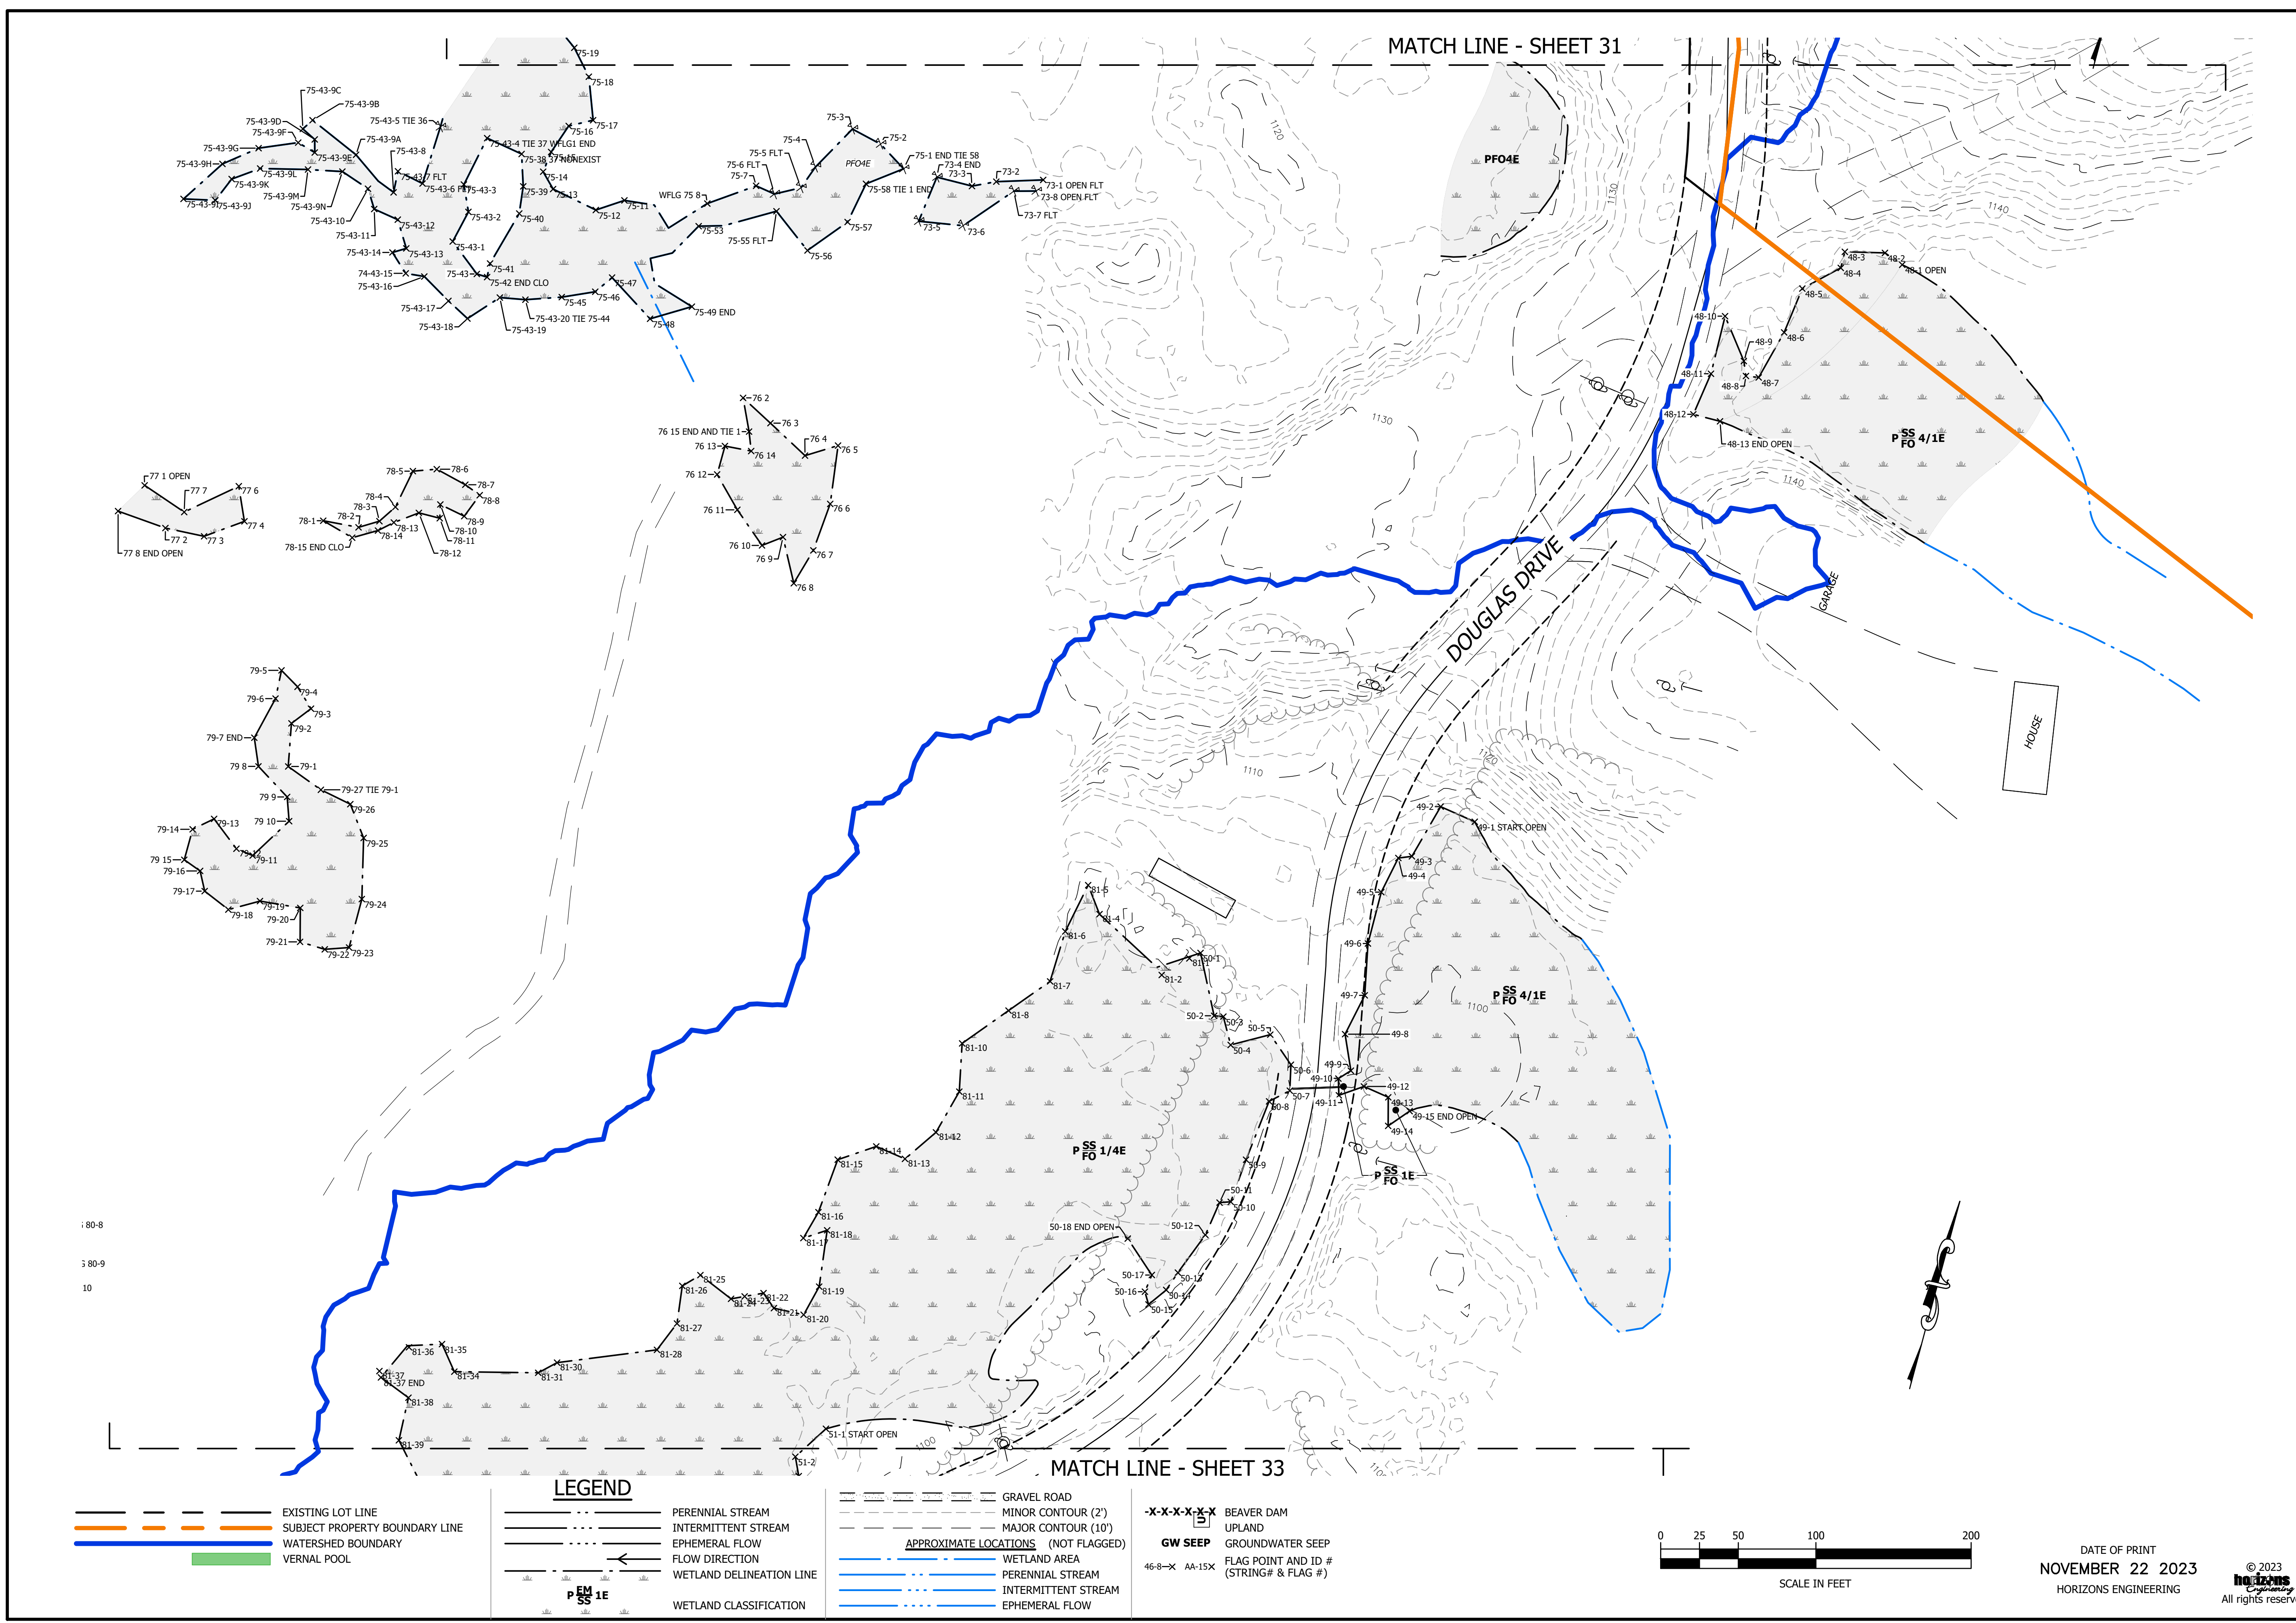

NO.	DATE	REVISION DESCRIPTION	ENG.	DWG.

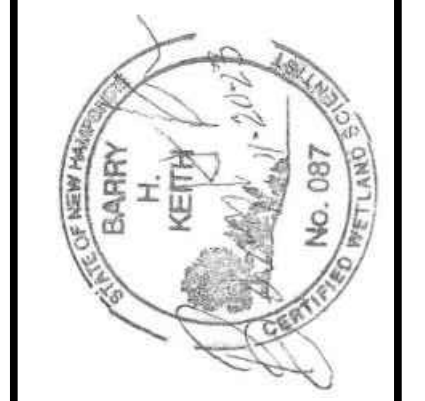

**horizons**  
Engineering  
Engineering - Land Surveying - Environmental  
MAINE • NEW HAMPSHIRE • VERMONT  
www.horizonsengineering.com


**GRANITE STATE LANDFILL, LLC**  
DALTON, NEW HAMPSHIRE  
EXISTING WETLAND PLANS  
WETLAND MAPPING PLAN

- EXISTING LOT LINE
- SUBJECT PROPERTY BOUNDARY LINE
- WATERSHED BOUNDARY
- VERNAL POOL

- LEGEND**
- PERENNIAL STREAM
  - INTERMITTENT STREAM
  - EPHEMERAL FLOW
  - FLOW DIRECTION
  - WETLAND DELINEATION LINE
  - WETLAND CLASSIFICATION

- GRAVEL ROAD
- MINOR CONTOUR (2')
- MAJOR CONTOUR (10')
- APPROXIMATE LOCATIONS (NOT FLAGGED)
- WETLAND AREA
- PERENNIAL STREAM
- INTERMITTENT STREAM
- EPHEMERAL FLOW


- BEAVER DAM
- UPLAND
- GROUNDWATER SEEP
- FLAG POINT AND ID # (STRING# & FLAG #)

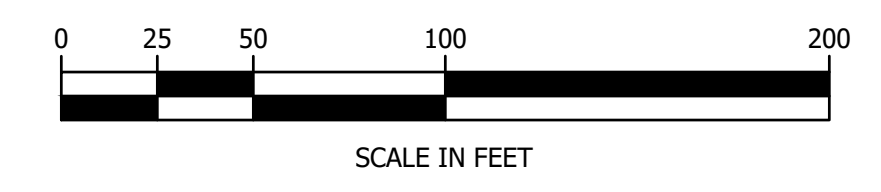

DATE OF PRINT  
**NOVEMBER 22 2023**  
HORIZONS ENGINEERING



2:\proj\_2019\19045\_NCES - Dalton\DWG\Final\19045\_Wet\_Layers.dwg, 32, 11/22/2023, 1:45:05 PM

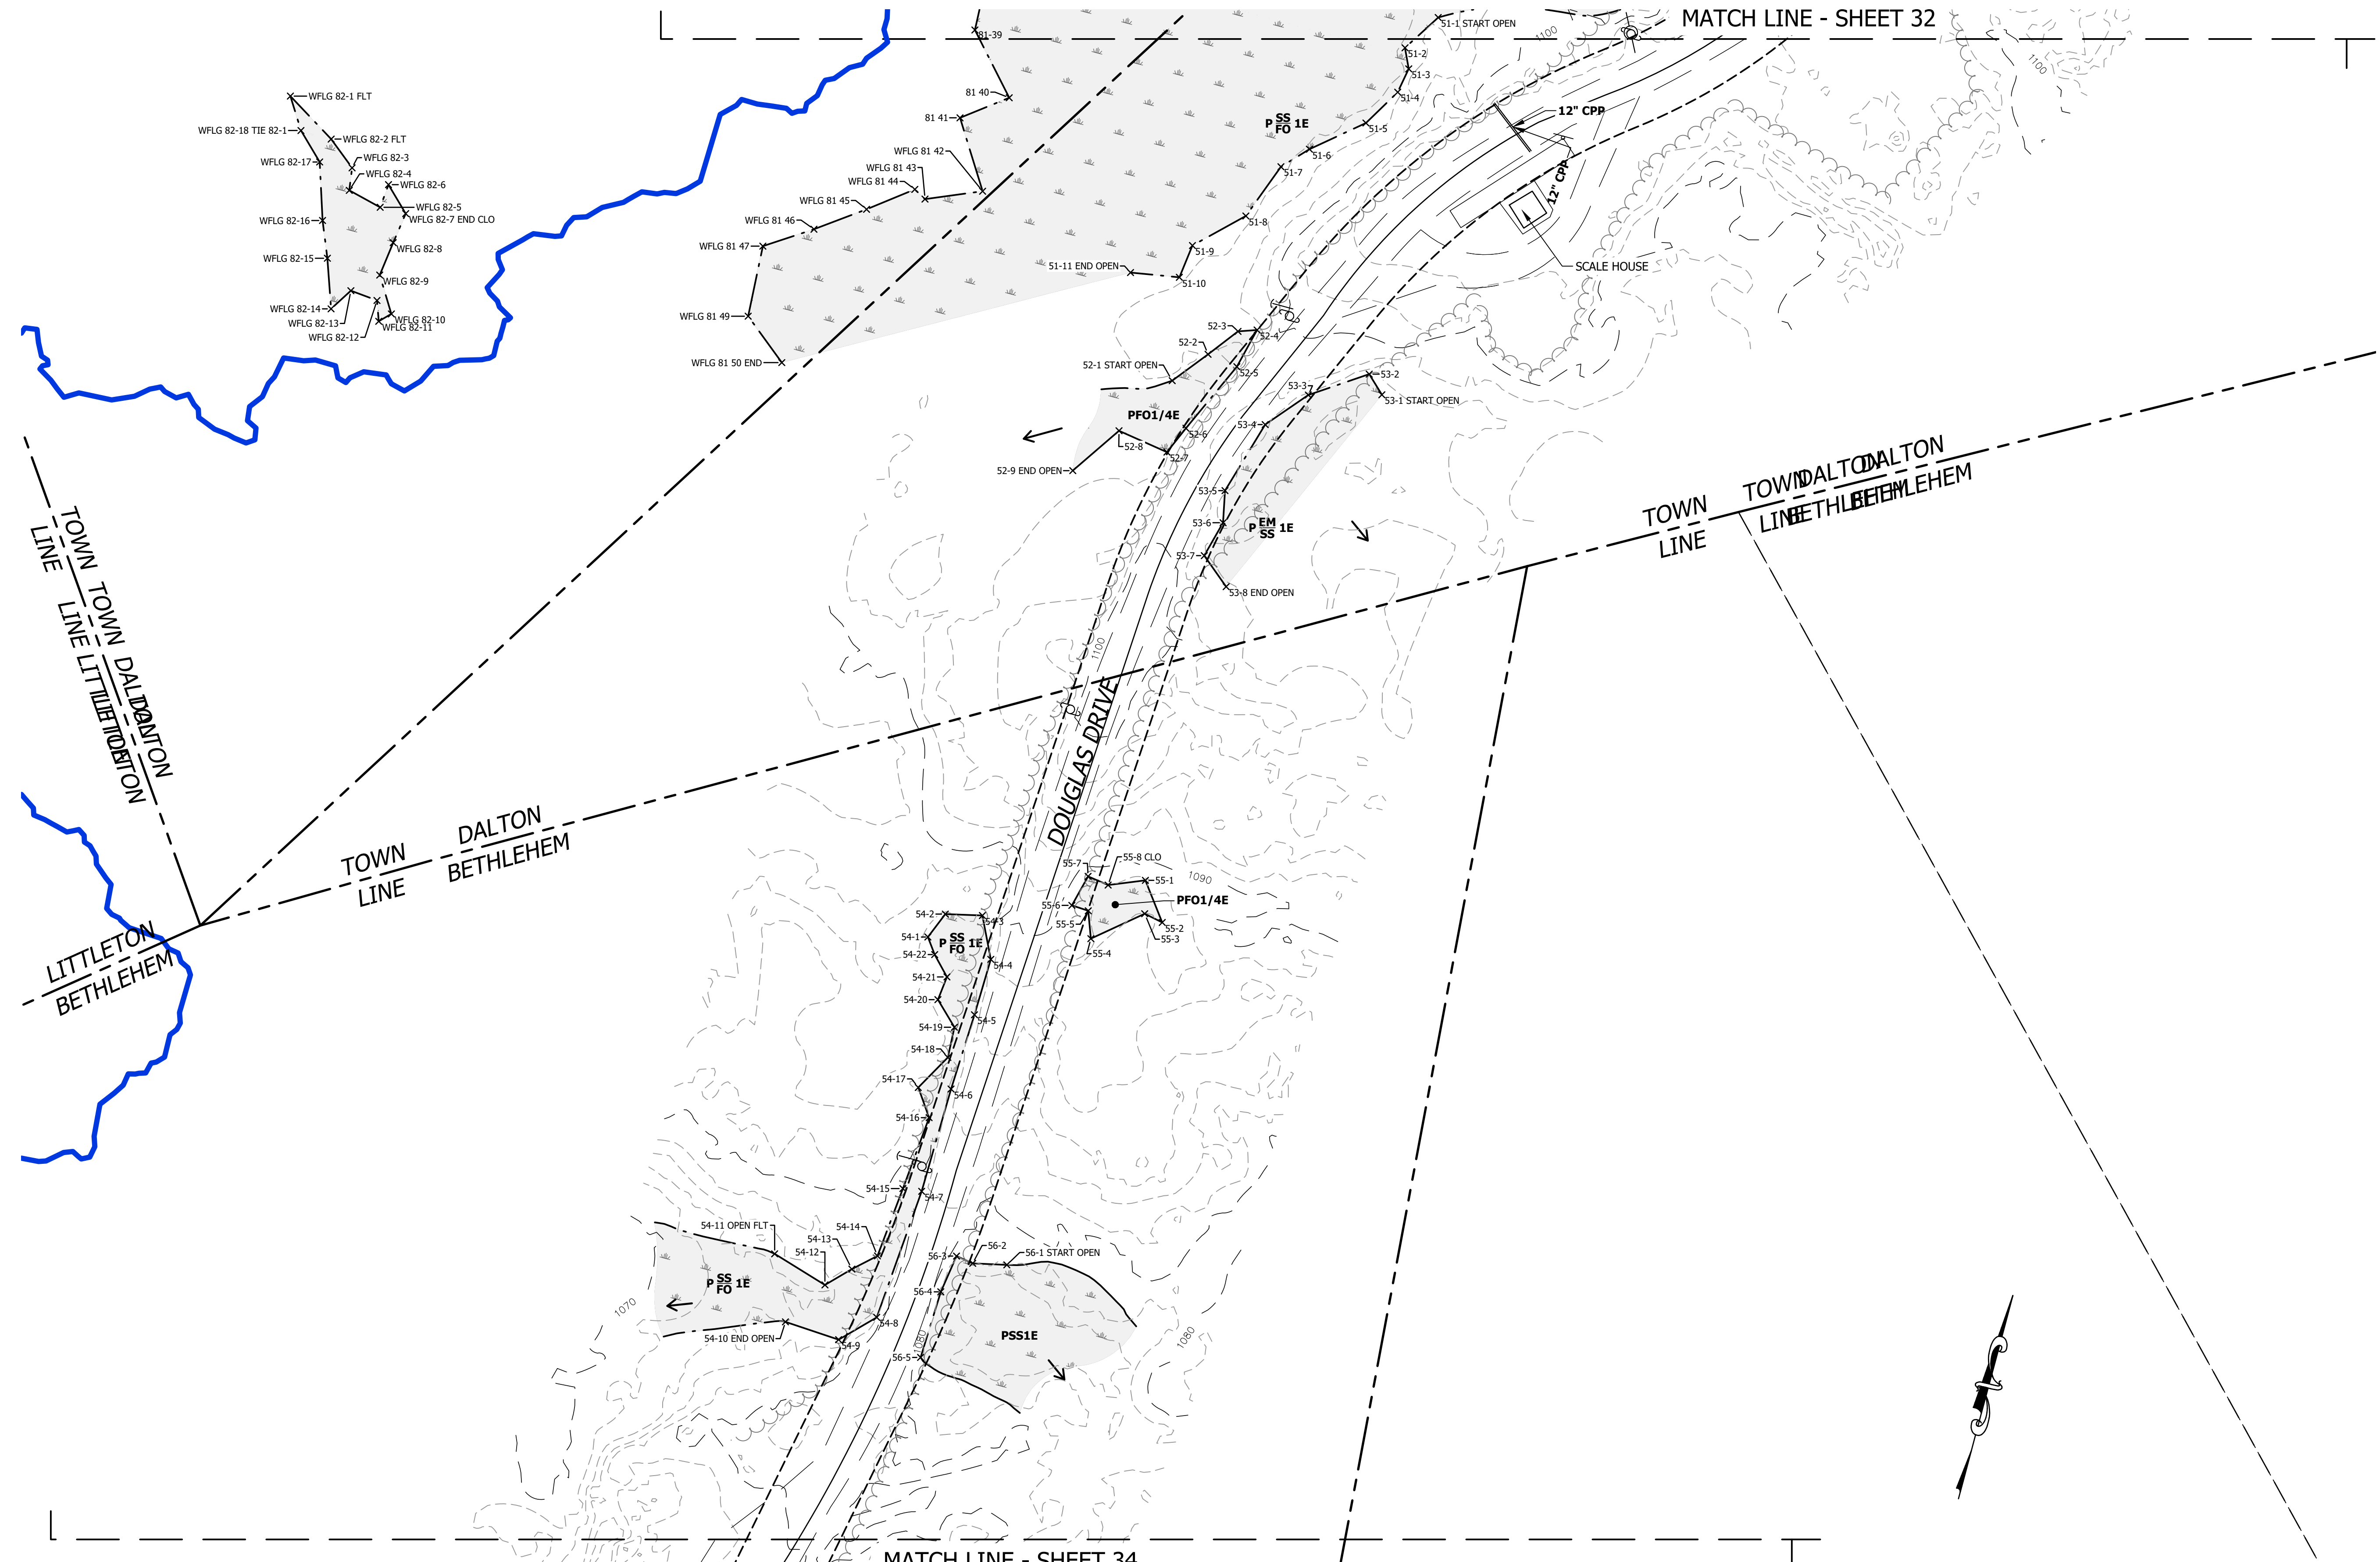


- EXISTING LOT LINE
- SUBJECT PROPERTY BOUNDARY LINE
- WATERSHED BOUNDARY
- VERNAL POOL

- LEGEND**
- PERENNIAL STREAM
  - INTERMITTENT STREAM
  - EPHEMERAL FLOW
  - FLOW DIRECTION
  - WETLAND DELINEATION LINE
  - WETLAND CLASSIFICATION

- GRAVEL ROAD
- MINOR CONTOUR (2')
- MAJOR CONTOUR (10')
- APPROXIMATE LOCATIONS (NOT FLAGGED)
- WETLAND AREA
- PERENNIAL STREAM
- INTERMITTENT STREAM
- EPHEMERAL FLOW

- X-X-X-X-X BEAVER DAM
- UPLAND
- GW SEEP GROUNDWATER SEEP
- 46-8-X AA-15X FLAG POINT AND ID # (STRING# & FLAG #)

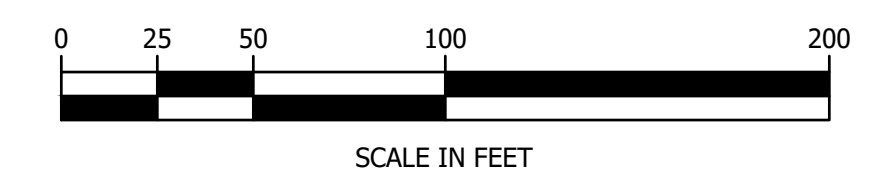

DATE OF PRINT  
 NOVEMBER 22 2023  
 HORIZONS ENGINEERING

© 2023  
 horizons  
 Engineering  
 All rights reserved

NO.	DATE	REVISION DESCRIPTION
19045	NOV 2023	HEI
		BHK
		SJB/BDD/KRP
		ESP/BHK




**horizons**  
 Engineering  
 Engineering - Land Surveying - Environmental  
 MAINE • NEW HAMPSHIRE • VERMONT  
 www.horizonsengineering.com

GRANITE STATE LANDFILL, LLC  
 DALTON, NEW HAMPSHIRE  
 EXISTING WETLAND PLANS  
 WETLAND MAPPING PLAN

MATCH LINE - SHEET 33

MATCH LINE - SHEET 35

DOUGLAS DRIVE LAS DRIVE

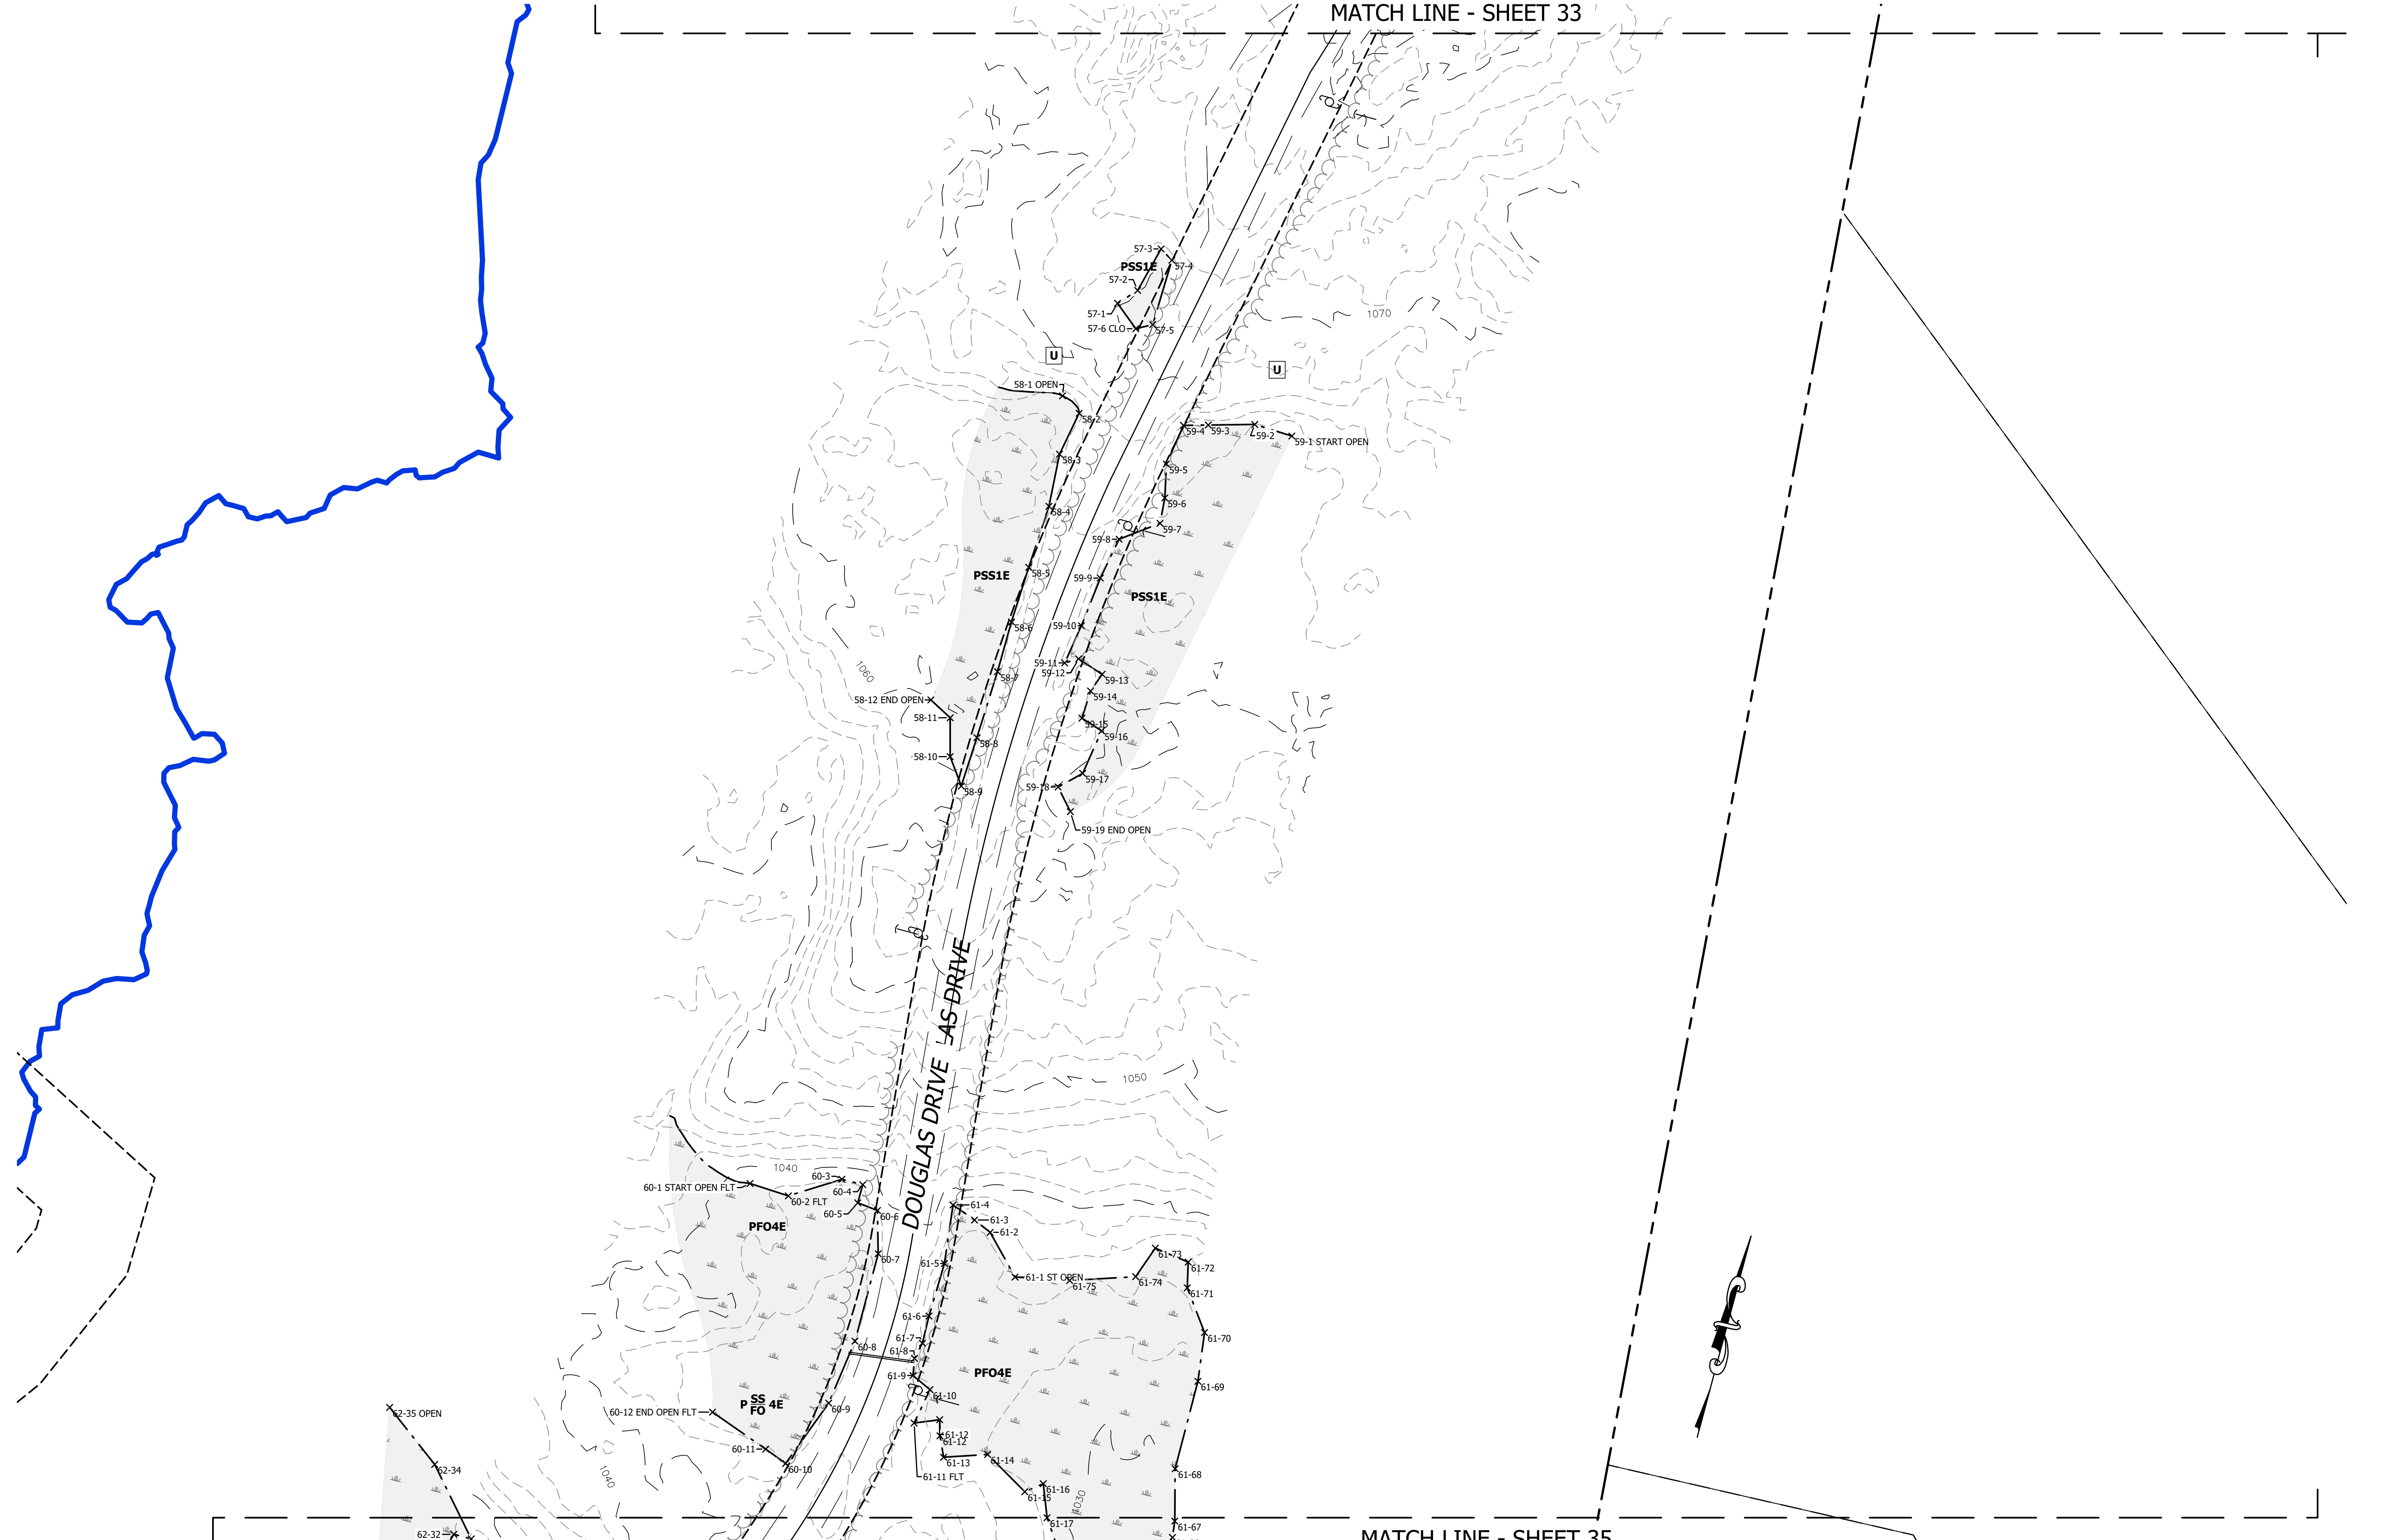


- EXISTING LOT LINE
- SUBJECT PROPERTY BOUNDARY LINE
- WATERSHED BOUNDARY
- VERNAL POOL

**LEGEND**

- PERENNIAL STREAM
- INTERMITTENT STREAM
- EPHEMERAL FLOW
- FLOW DIRECTION
- WETLAND DELINEATION LINE
- WETLAND CLASSIFICATION

- GRAVEL ROAD
- MINOR CONTOUR (2')
- MAJOR CONTOUR (10')
- APPROXIMATE LOCATIONS (NOT FLAGGED)
- WETLAND AREA
- PERENNIAL STREAM
- INTERMITTENT STREAM
- EPHEMERAL FLOW

- X-X-X-X-X- BEAVER DAM
- UPLAND
- GW SEEP GROUNDWATER SEEP
- 46-8-X AA-15-X FLAG POINT AND ID # (STRING# & FLAG #)

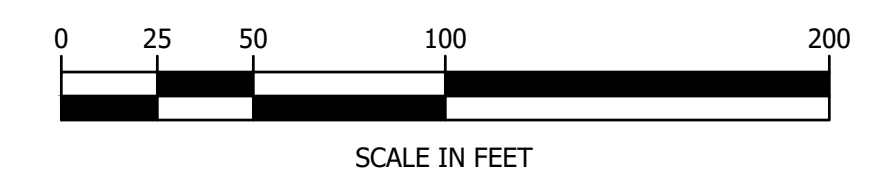

DATE OF PRINT  
**NOVEMBER 22 2023**  
 HORIZONS ENGINEERING



**horizons**  
*Engineering*  
 Engineering - Land Surveying - Environmental  
 MAINE • NEW HAMPSHIRE • VERMONT  
 www.horizonsengineering.com


**GRANITE STATE LANDFILL, LLC**  
 DALTON, NEW HAMPSHIRE  
 EXISTING WETLAND PLANS  
 WETLAND MAPPING PLAN

**SHEET 34**

NO.	DATE	REVISION DESCRIPTION
19045	NOV 2023	
	HEI	
	BHK	
	SJB/BDD/KRP	
	ESP/BHK	

Z:\proj\_2019\19045\_NCES - Dalton\DWG\Final\19045\_Wet\_Layouts-20.dwg, 34, 11/22/2023 1:45:32 PM

MATCH LINE - SHEET 34

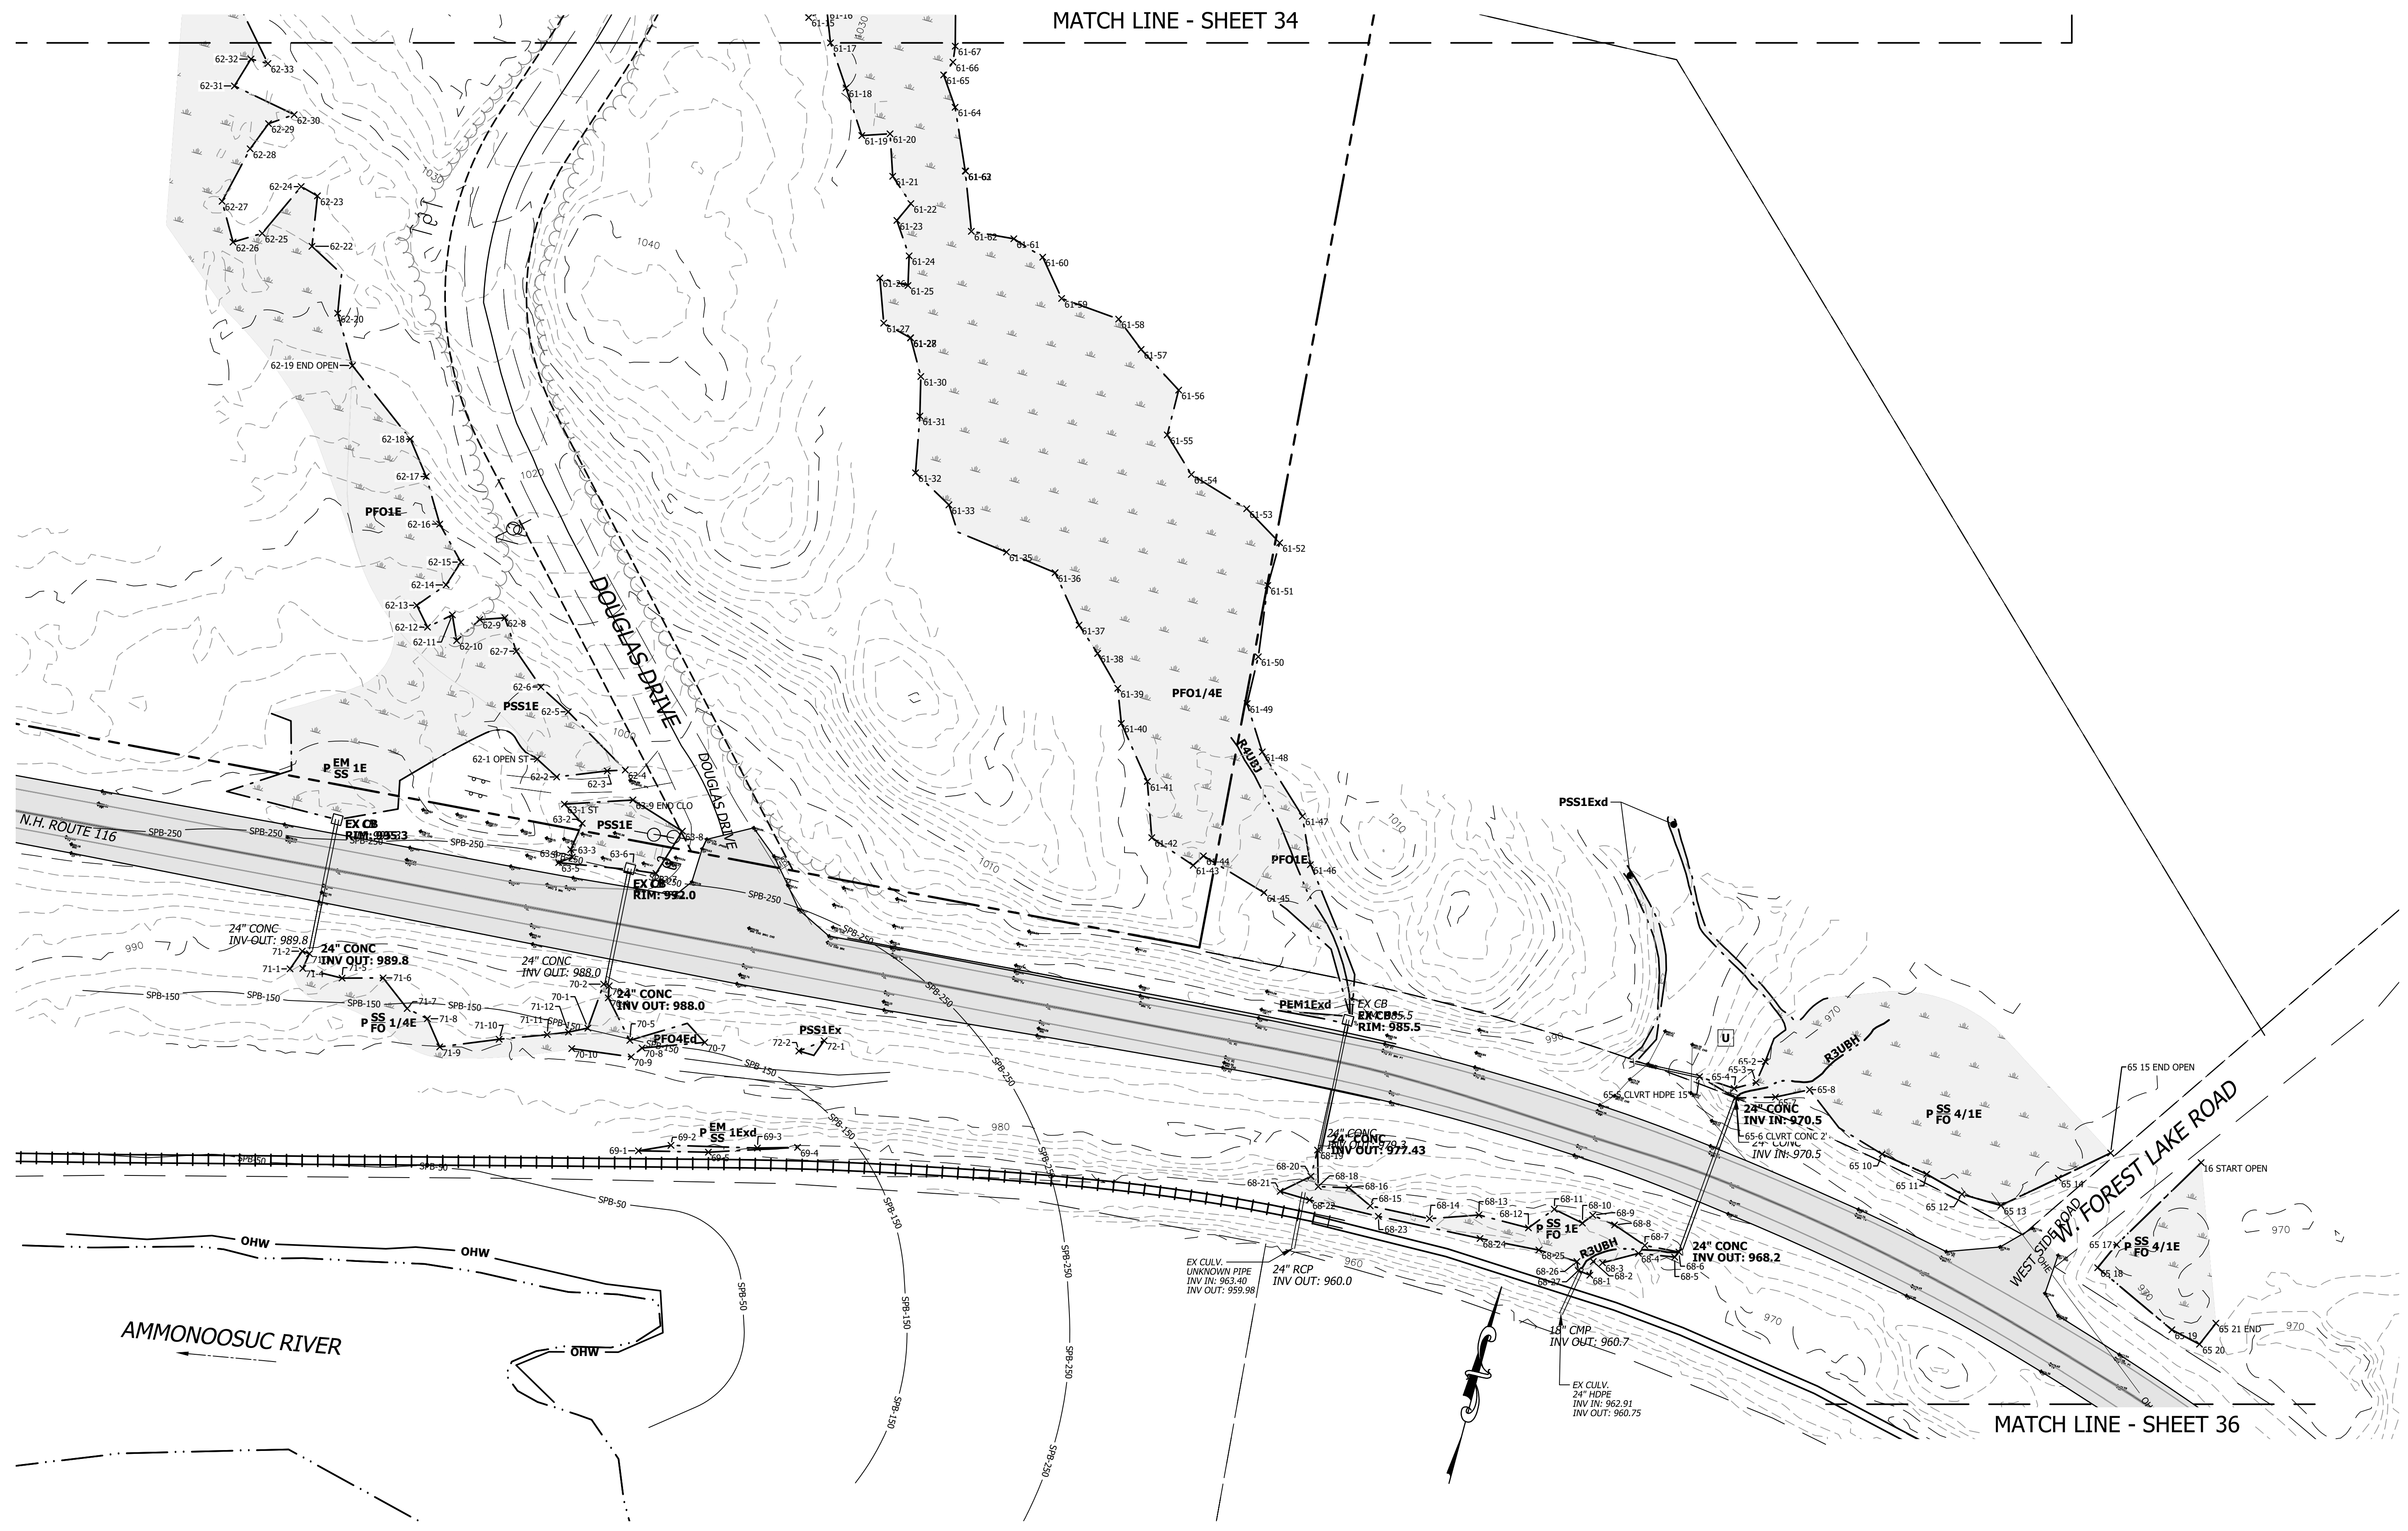

MATCH LINE - SHEET 36


	EXISTING LOT LINE
	SUBJECT PROPERTY BOUNDARY LINE
	WATERSHED BOUNDARY
	VERNAL POOL

**LEGEND**

	PERENNIAL STREAM
	INTERMITTENT STREAM
	EPHEMERAL FLOW
	FLOW DIRECTION
	WETLAND DELINEATION LINE
	WETLAND CLASSIFICATION


	GRAVEL ROAD
	MINOR CONTOUR (2')
	MAJOR CONTOUR (10')
	APPROXIMATE LOCATIONS (NOT FLAGGED)
	WETLAND AREA
	PERENNIAL STREAM
	INTERMITTENT STREAM
	EPHEMERAL FLOW

BEAVER DAM  
 UPLAND  
 GROUNDWATER SEEP  
 FLAG POINT AND ID # (STRING# & FLAG #)

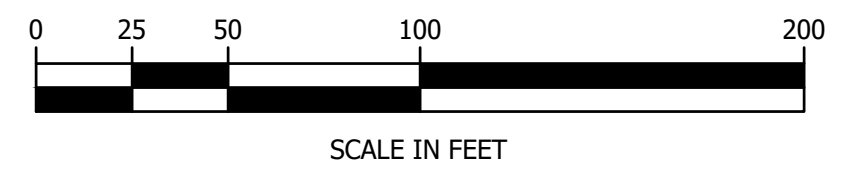

DATE OF PRINT  
**NOVEMBER 22 2023**  
 HORIZONS ENGINEERING  
 © 2023  
 All rights reserved.

PROJECT #:	19045	
DATE:	NOV 2023	
SURVEYED BY:	HEI	
ENGINEERED BY:	BHK	
DRAWN BY:	SJB/BDD/KRP	
CHECKED BY:	ESP/BHK	
NO.	DATE	REVISION DESCRIPTION

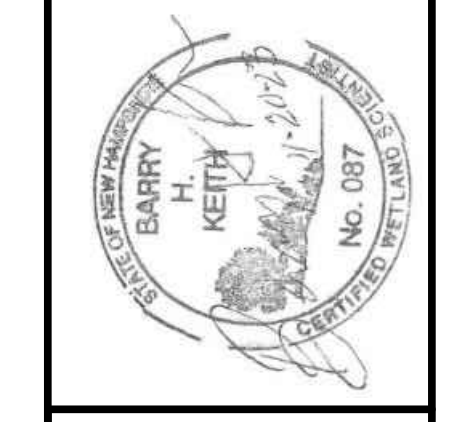

**horizons** Engineering

Engineering - Land Surveying - Environmental


MAINE • NEW HAMPSHIRE • VERMONT  
 www.horizonsengineering.com

2:\proj\_2019\19045\NCS - Dalton\DWGS\Final\19045\_Web\_Layers-30.dwg, 35, 11/27/2023, 1:45:49 PM

16 & 16A

Z:\proj\_2019\19045\_NCES - Dalton\DWG\Site\19045\_Wet\_Layouts-20.dwg, 36, 11/22/2023, 1:45:58 PM

16 & 16A

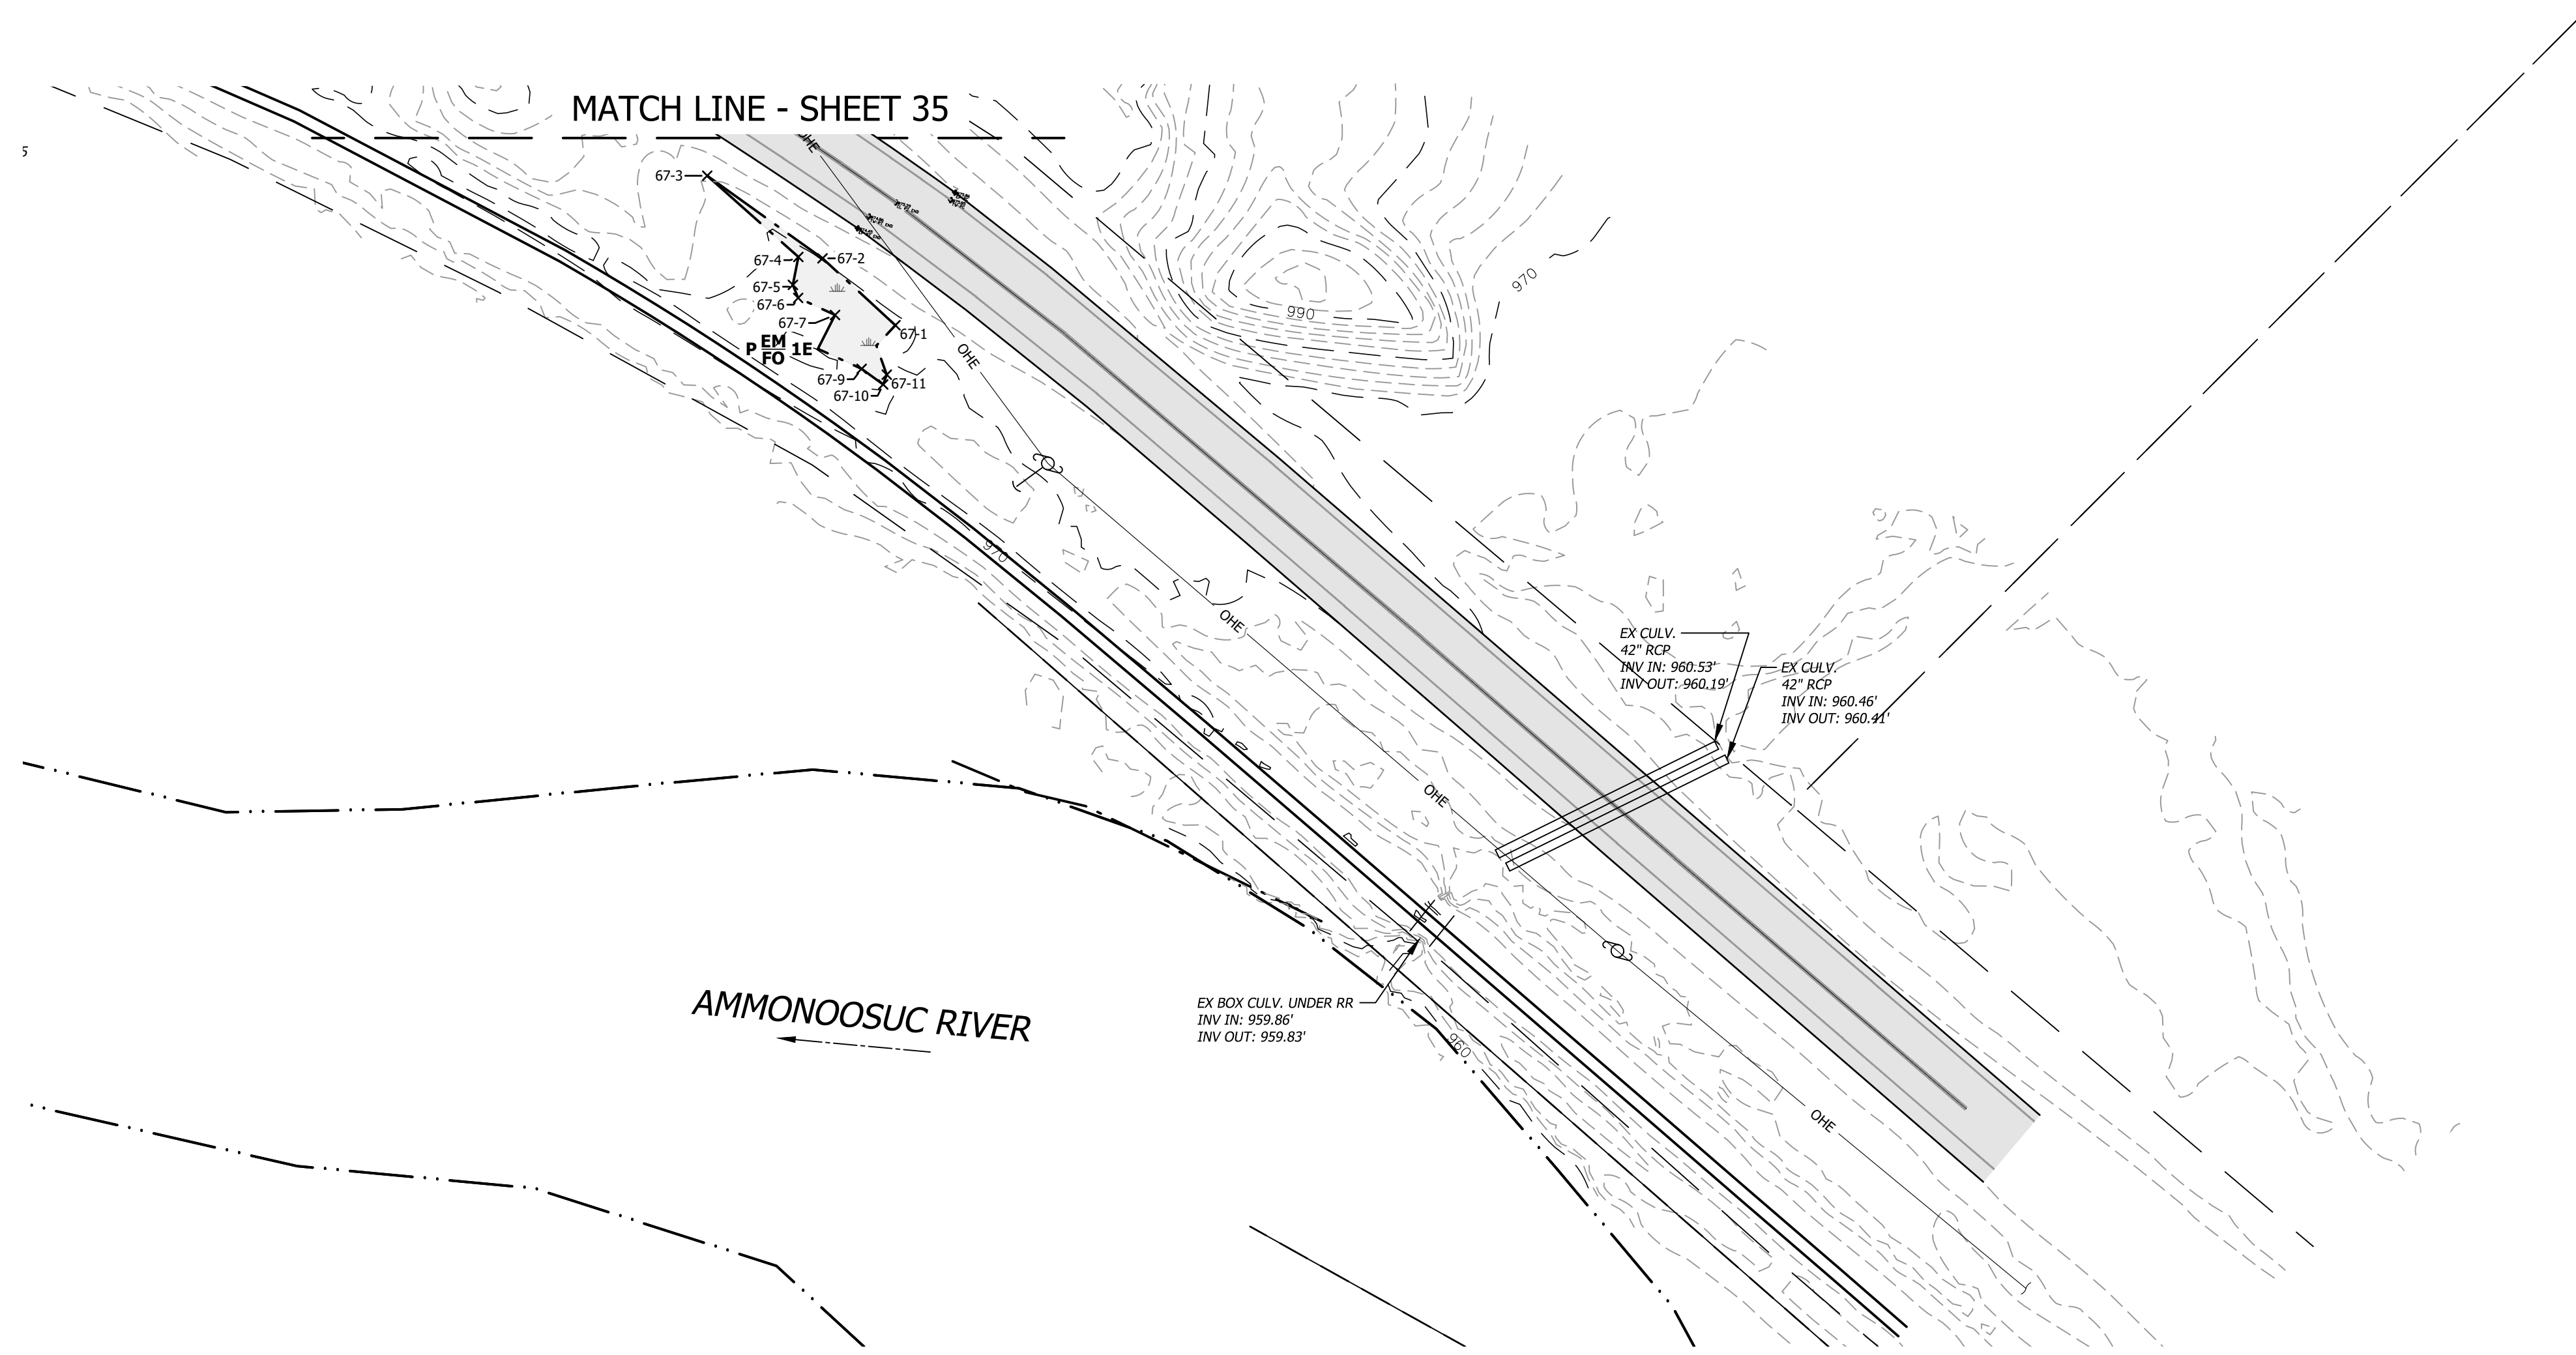


- EXISTING LOT LINE
- - - SUBJECT PROPERTY BOUNDARY LINE
- WATERSHED BOUNDARY
- VERNAL POOL

**LEGEND**

- PERENNIAL STREAM
- - - INTERMITTENT STREAM
- EPHMERAL FLOW
- ← FLOW DIRECTION
- WETLAND DELINEATION LINE
- WETLAND CLASSIFICATION

- GRAVEL ROAD
- MINOR CONTOUR (2')
- MAJOR CONTOUR (10')
- APPROXIMATE LOCATIONS (NOT FLAGGED)
- WETLAND AREA
- PERENNIAL STREAM
- INTERMITTENT STREAM
- EPHMERAL FLOW

- X-X-X-X-X- BEAVER DAM
- UPLAND
- GROUNDWATER SEEP
- FLAG POINT AND ID # (STRING# & FLAG #)

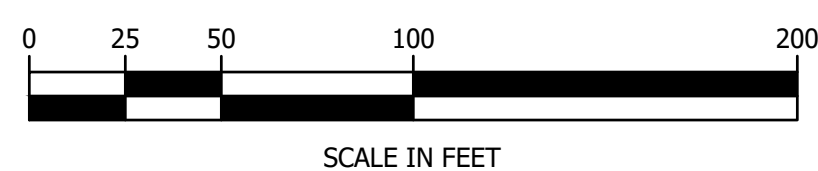

DATE OF PRINT  
NOVEMBER 22 2023  
HORIZONS ENGINEERING



GRANITE STATE LANDFILL, LLC  
DALTON, NEW HAMPSHIRE  
EXISTING WETLAND PLANS  
WETLAND MAPPING PLAN

**horizons**  
Engineering  
Engineering - Land Surveying - Environmental  
MAINE • NEW HAMPSHIRE • VERMONT  
www.horizonsengineering.com



PROJECT #:	19045
DATE:	NOV 2023
SURVEYED BY:	HEI
ENGINEERED BY:	BHK
DRAWN BY:	SJB/BDD/KRP
CHECKED BY:	ESP/BHK

NO.	DATE	REVISION DESCRIPTION	ENG DWG